

VEY FOR - MRS. CLARENCE BARR

TAX MAP COPY


○ 2 ○ PERSONALIZED IRON PIPE SET
PT. NE 4
SEC. 14
T. 2 S, R. 12 E.
TWP.: RICHLAND
COUNTY: WYANDOT
OHIO.

0 50 100

SCALE 1 INCH = 50 FEET

DEED REF.: VOL. 176, PG. 100

SURV. REF.: VOL. 8, PG. 131
JBW

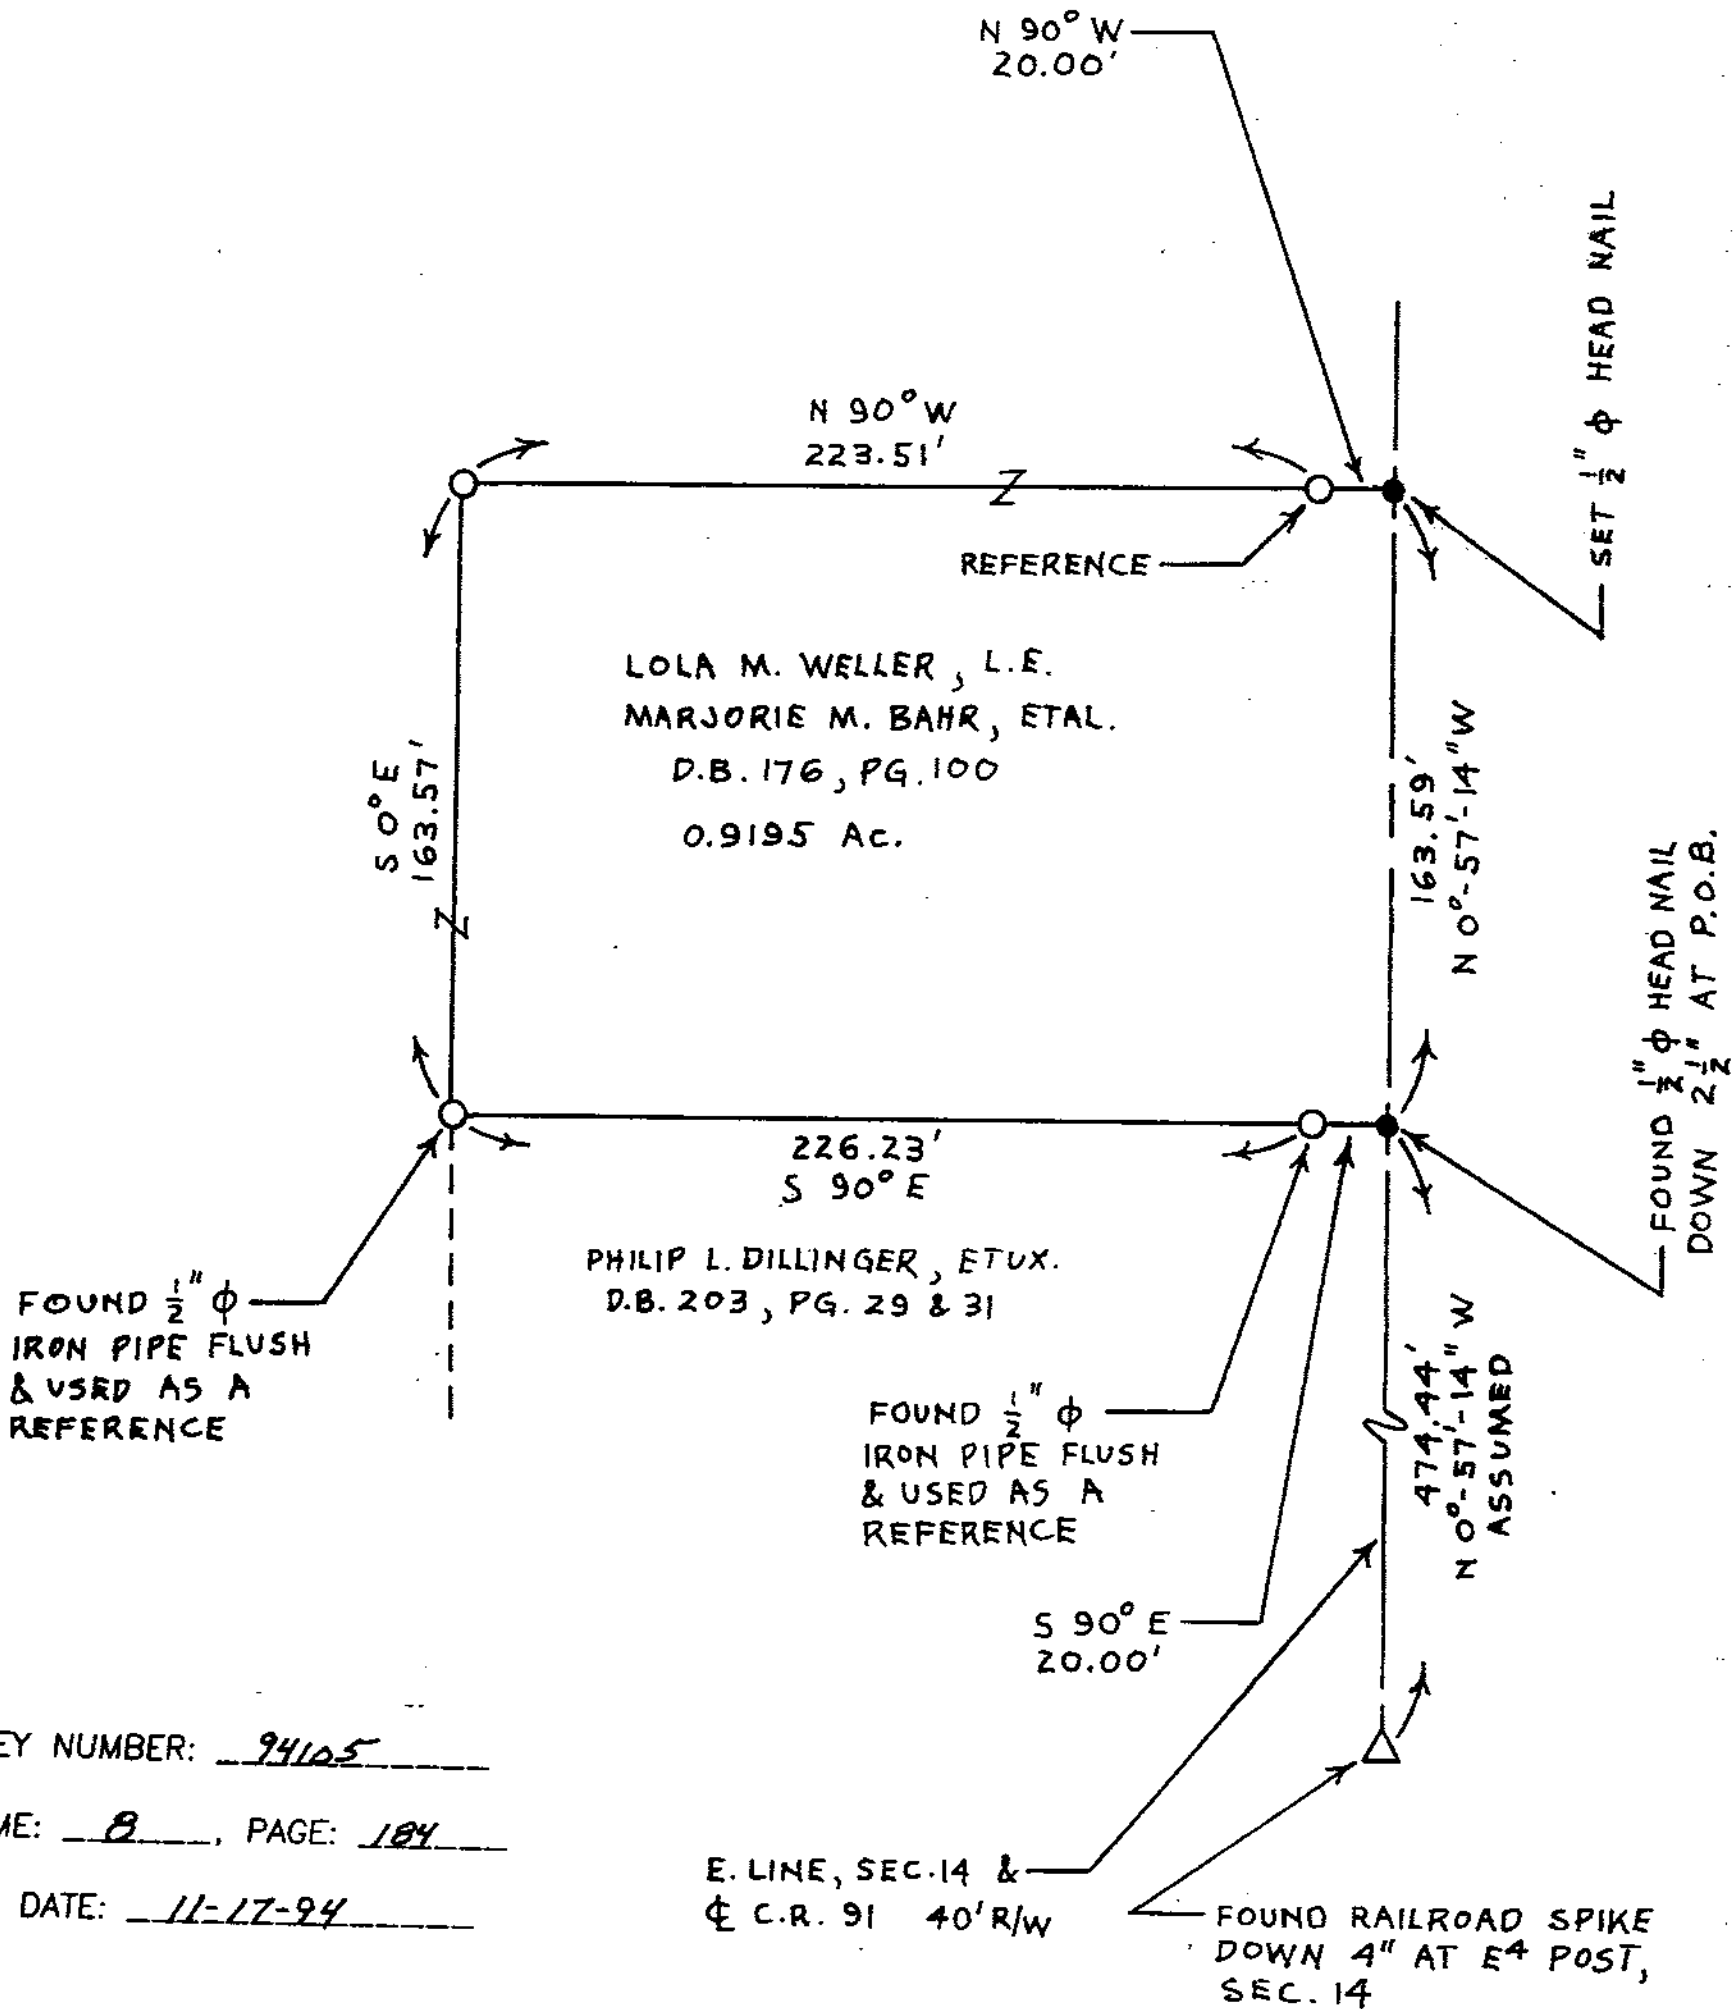

SURVEY NUMBER: 94105

VOLUME: 8, PAGE: 184

FILING DATE: 11-17-94

NOTE: THERE ARE NO STRUCTURES,
NO WELL & NO SEPTIC ON THIS
PARCEL

I HEREBY CERTIFY THIS
PLAT TO BE CORRECT AS
MADE ON NOV. 7, 1994
AND DEEM IT WORTHY OF
PRESERVATION.
OHIO REGISTERED SURVEYOR
NO. 5647

BY Jerry B. Weininger
JERRY B. WEININGER

