
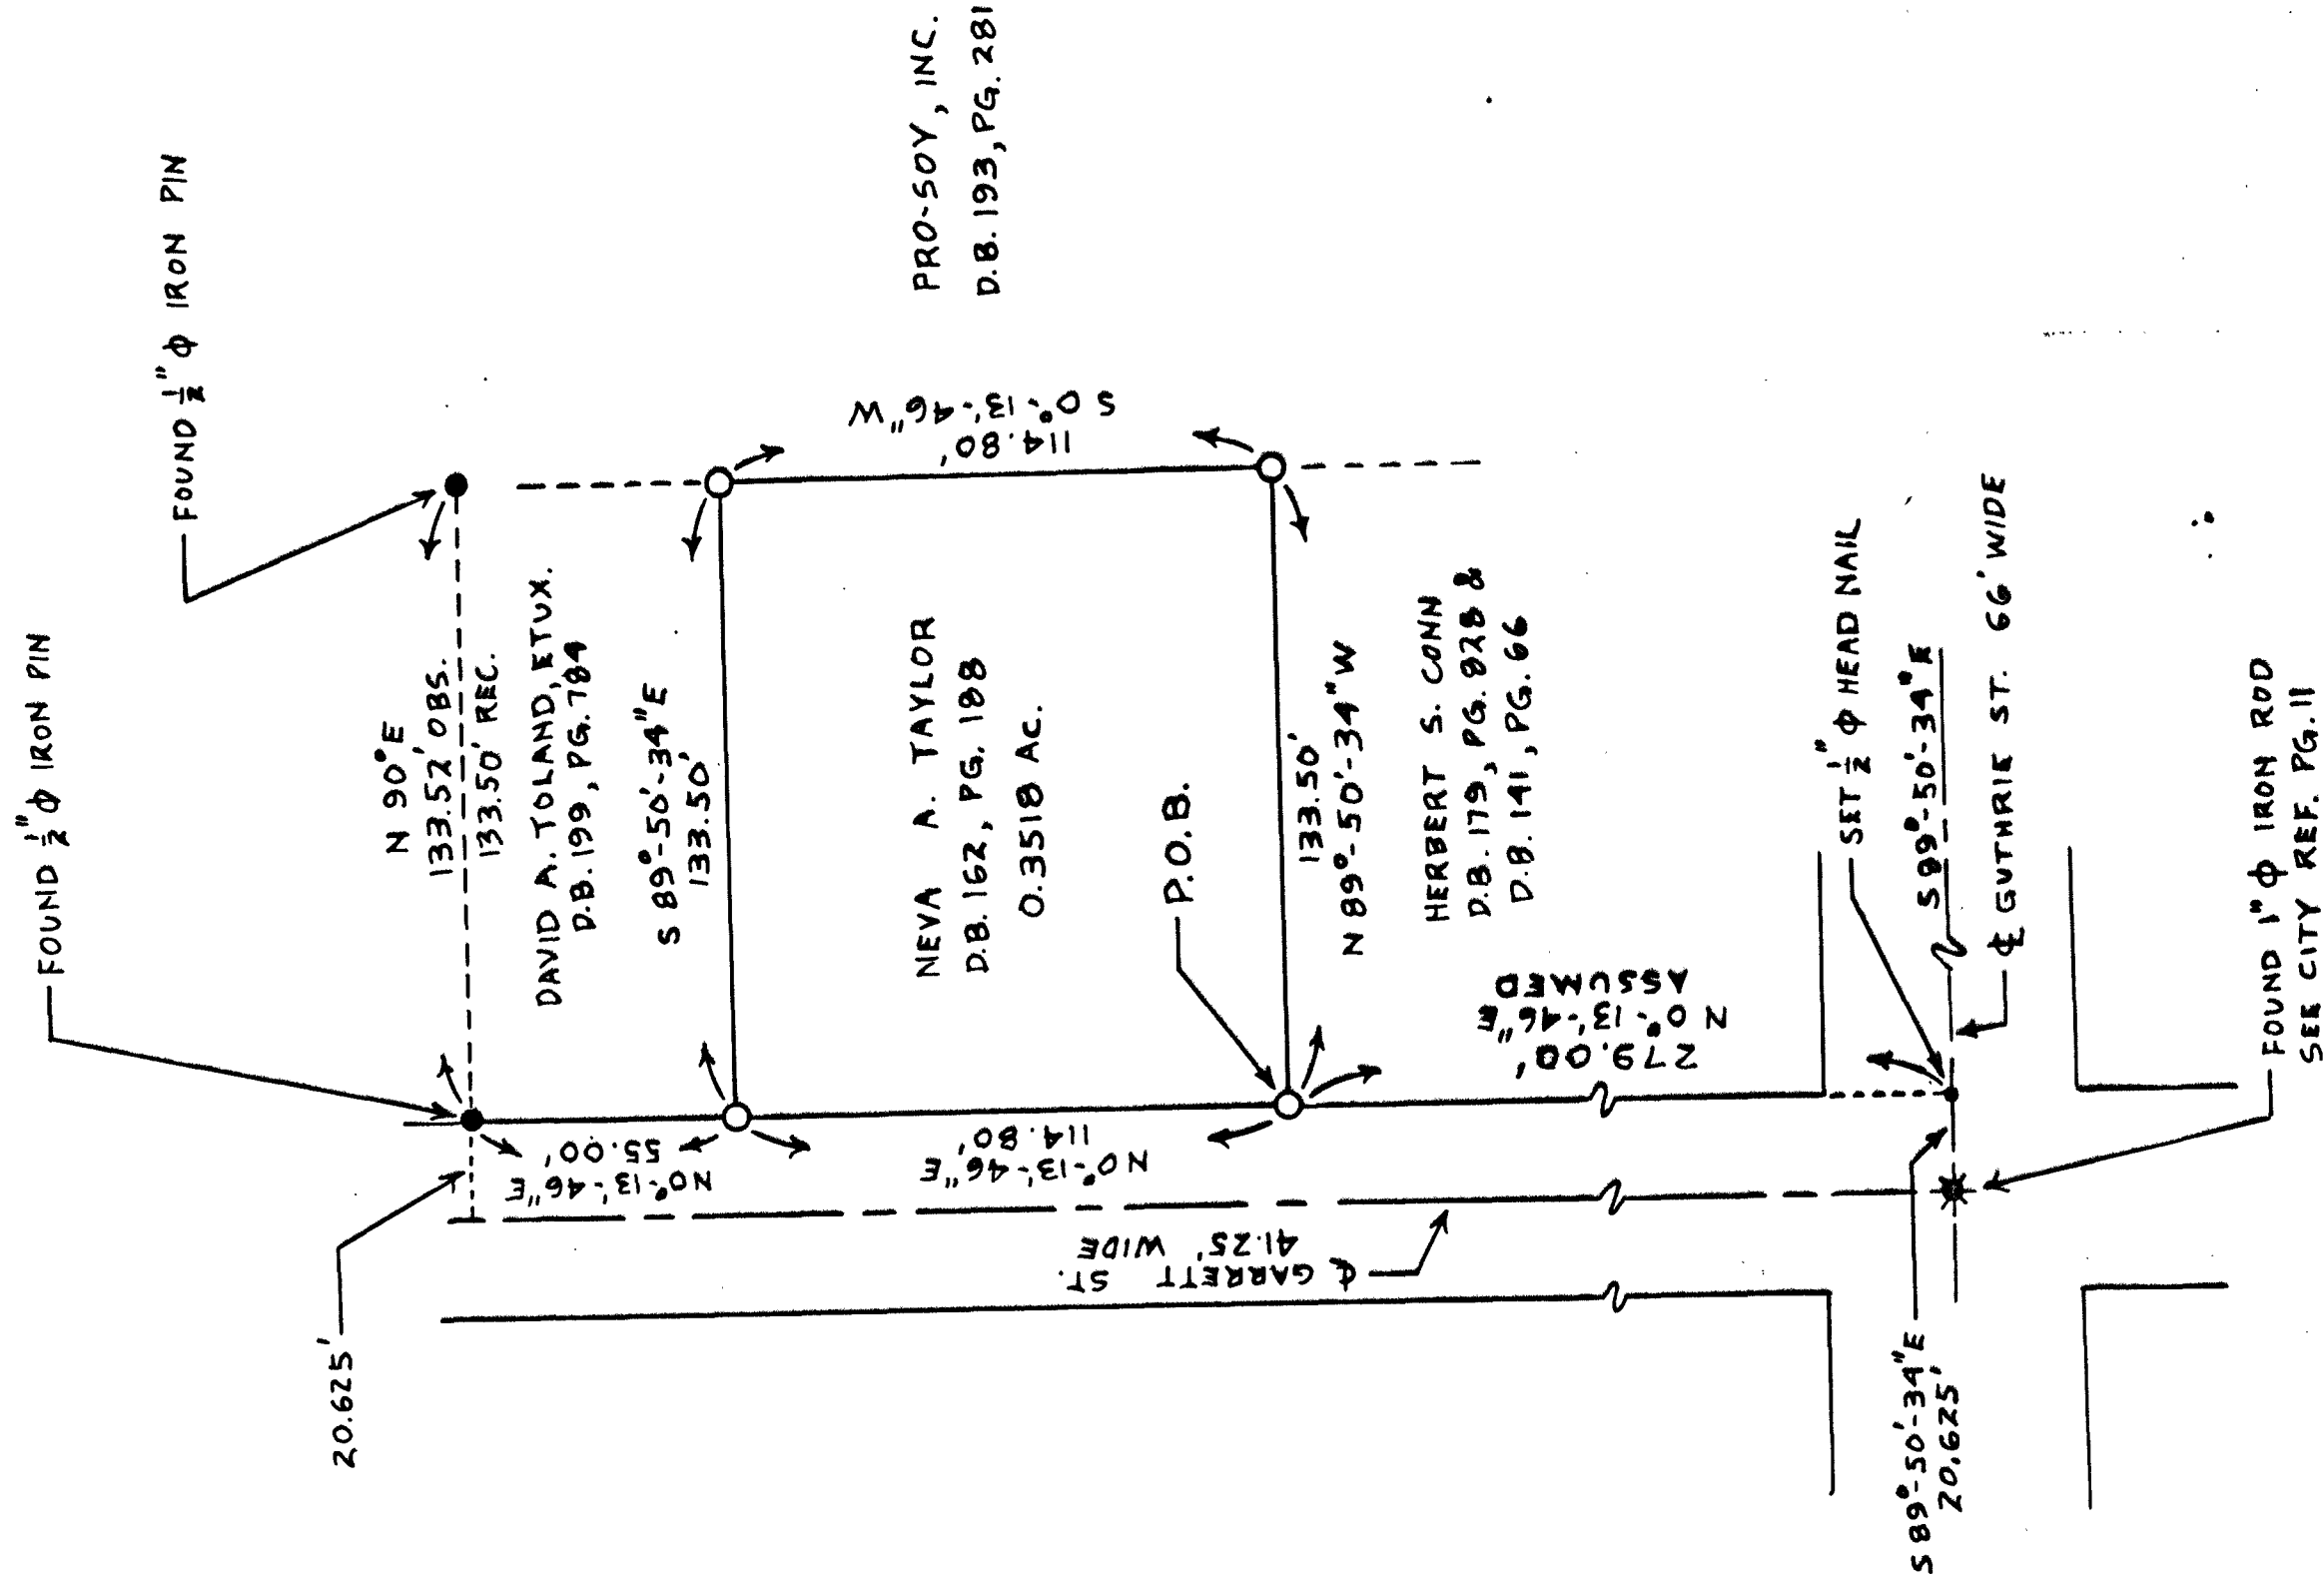


CORVEY FOR - BOB SMITH

1" ϕ PERSONALIZED IRON PIPE SET
PT. O.L. 137
ORIG. PLAT (PLT. BK. V.1, PG. 40)
CITY OF UPPER SANDUSKY
COUNTY: WYANDOT
OHIO.

0 40 80
SCALE: 1 INCH = 40 FEET
DEED REF: VOL. 162, PG. 188
SURV. REF: V. 7 PG. 81
BENDER

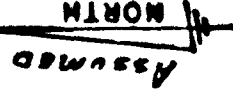

SURVEY NUMBER: 24105

VOLUME: 8, PAGE: 185

FILING DATE: 11-17-94

I HEREBY CERTIFY THIS
PLAT TO BE CORRECT AS
MADE ON OCT. 28, 1994
AND DEEM IT WORTHY OF
PRESERVATION.
OHIO REGISTERED SURVEYOR
NO. 5647

BY Jerry B. Weininger
JERRY B. WEININGER

