

TAX MAP COPY


SURVEY FOR - MRS. HOWARD PAHL

○ $\frac{1}{2}$ ○ PERSONALIZED IRON PIPE SET
PT. NW⁴
SEC. 6
T. 2 S., R. 13 E.
TWP.: SALEM
COUNTY: WYANDOT
OHIO.

SCALE 1 INC. - 50 FEET

DEED REF.: VOL. 149, PG. 361

ASSUMED NORTH

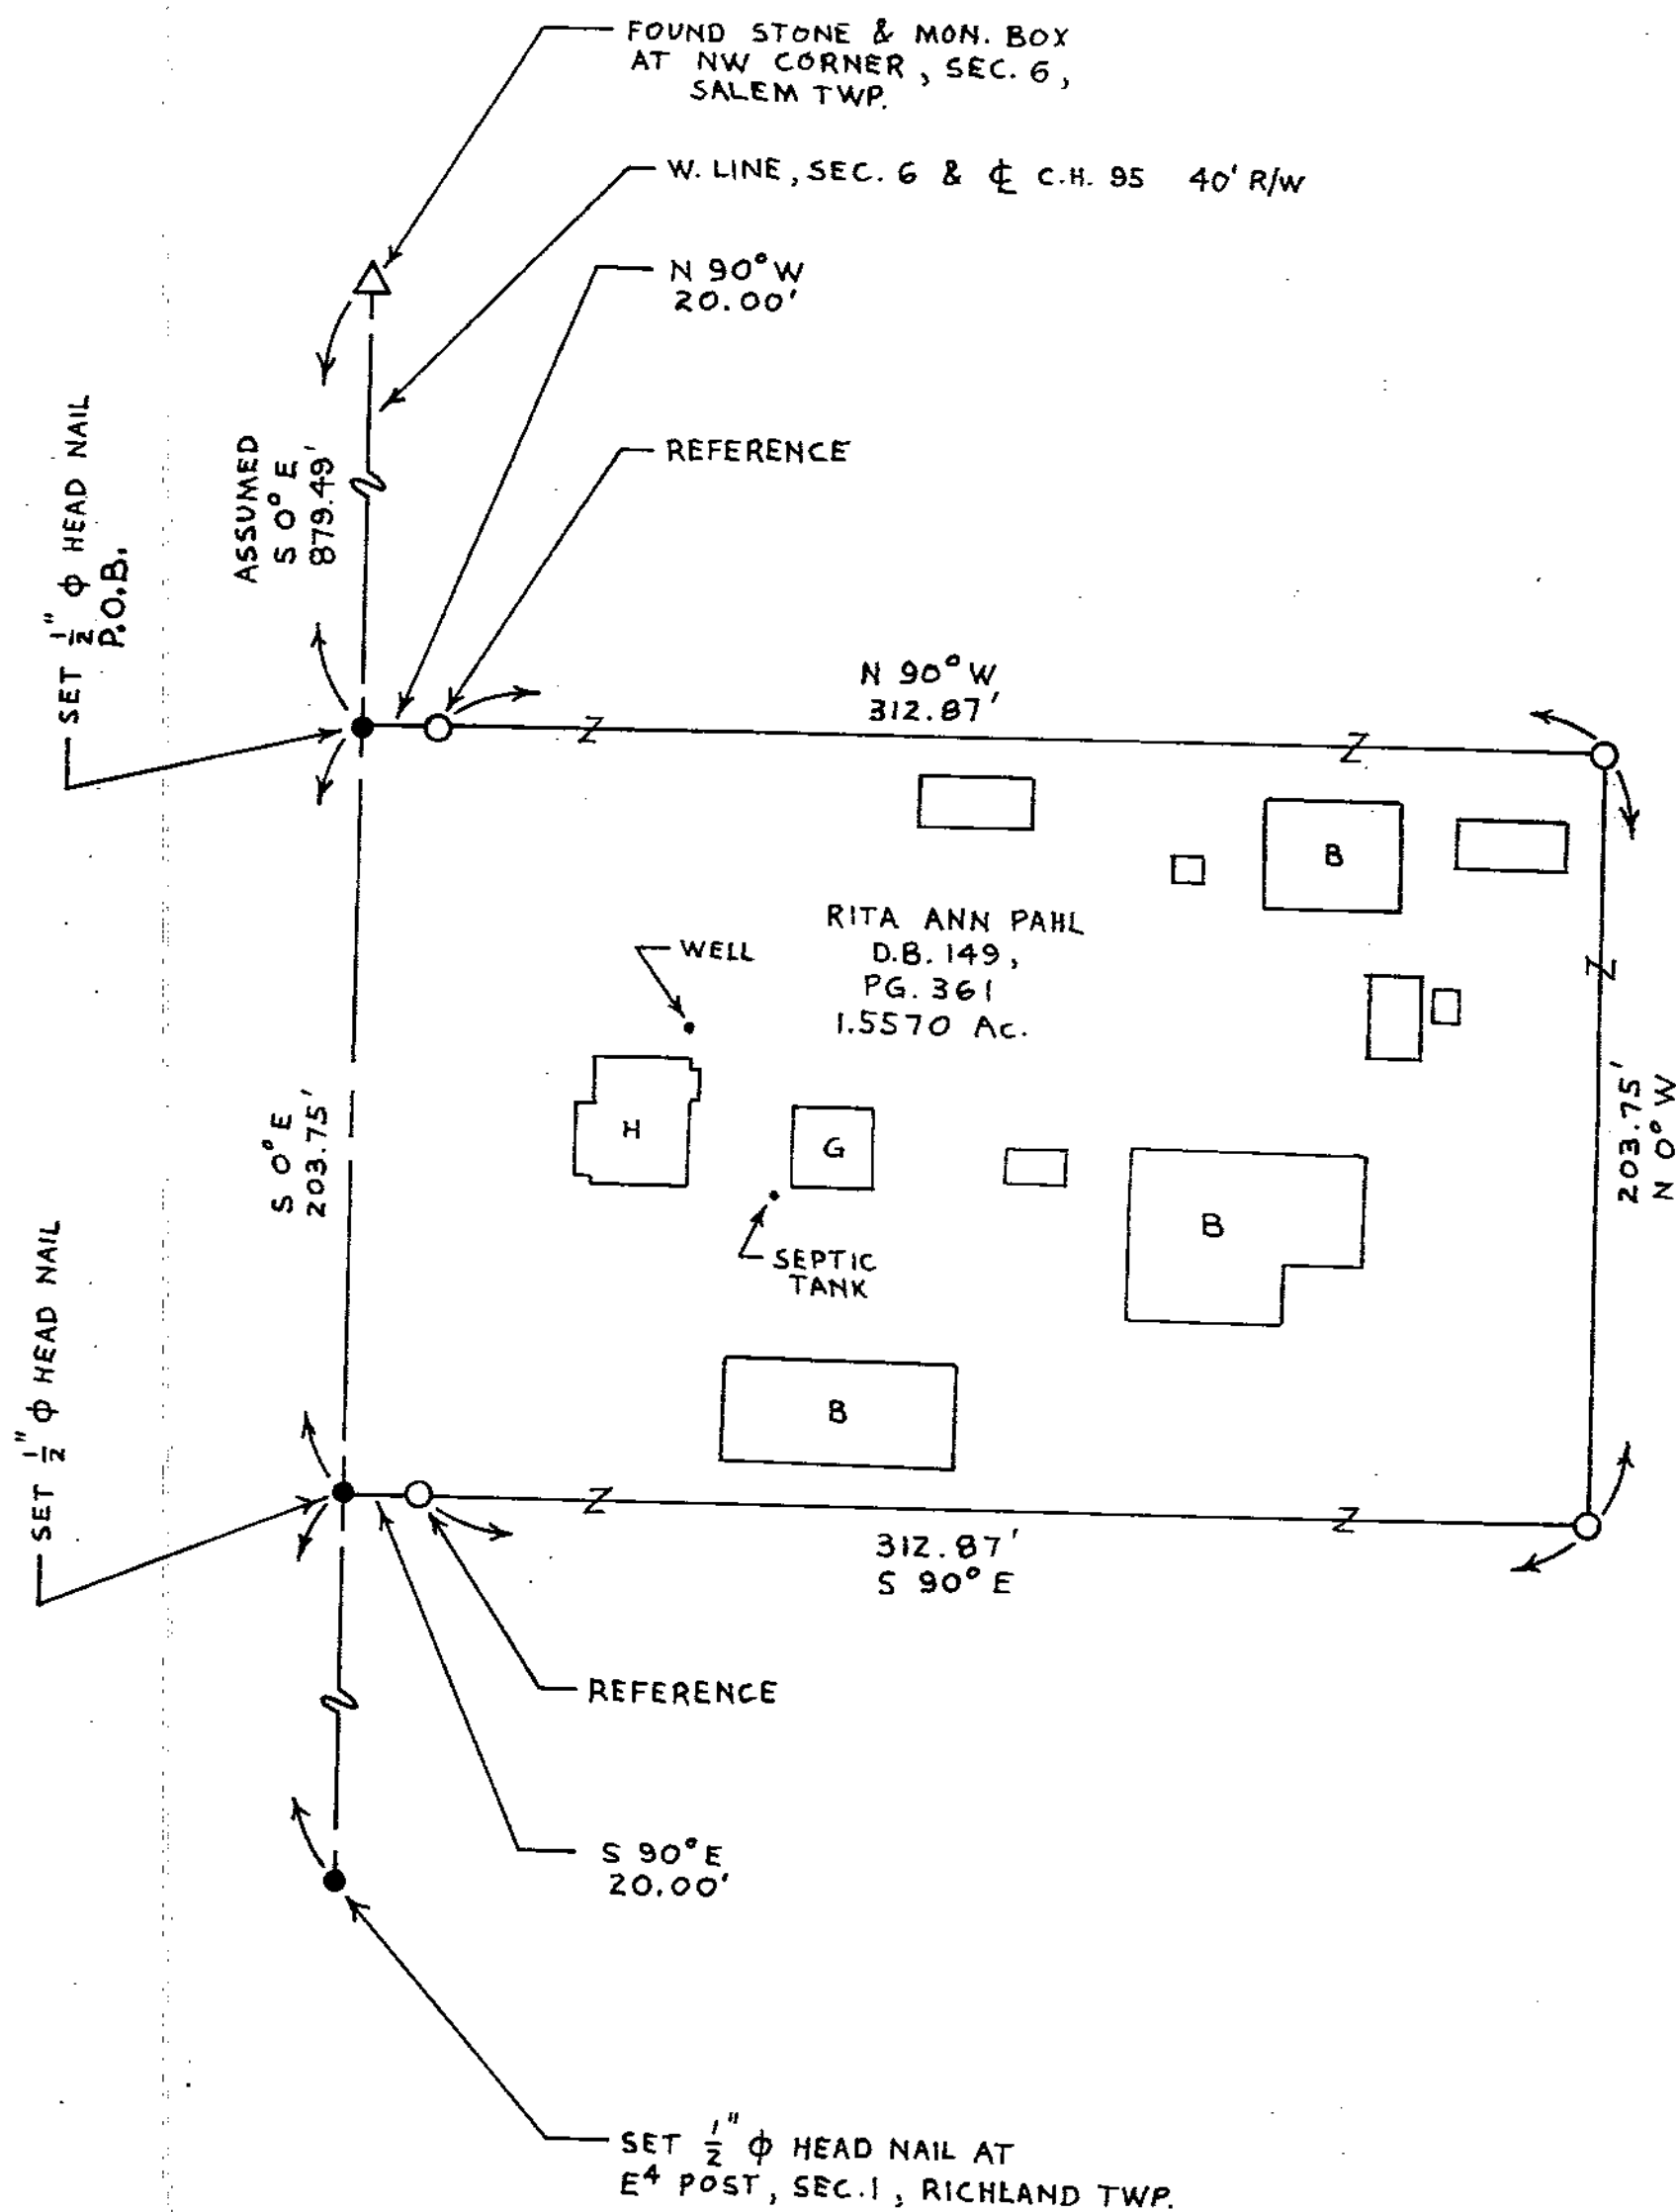

SURVEY NUMBER: 94116

VOLUME: 8, PAGE: 188

FILING DATE: 12-12-94

I HEREBY CERTIFY THIS
PLAT TO BE CORRECT AS
MADE ON SEPT. 30, 1994
AND DEEM IT WORTHY OF
PRESERVATION.
OHIO REGISTERED SURVEYOR
NO. 5647

BY Jerry B. Weininger
JERRY B. WEININGER