


TAX MAP COPY

SURVEY FOR - JOE KING

○ $\frac{1}{2}$ " ϕ PERSONALIZED IRON PIPE SET
PT. SW⁴
SEC. 6
T. 1 S, R. 15 E.
TWP.: SYCAMORE
COUNTY: WYANDOT
OHIO.

0 40 80
SCALE 1 INCH = 40 FEET

DEED REF.: VOL. 179, PG. 970
SURVEY REF.: V. 8, PG. 20
(JBW)

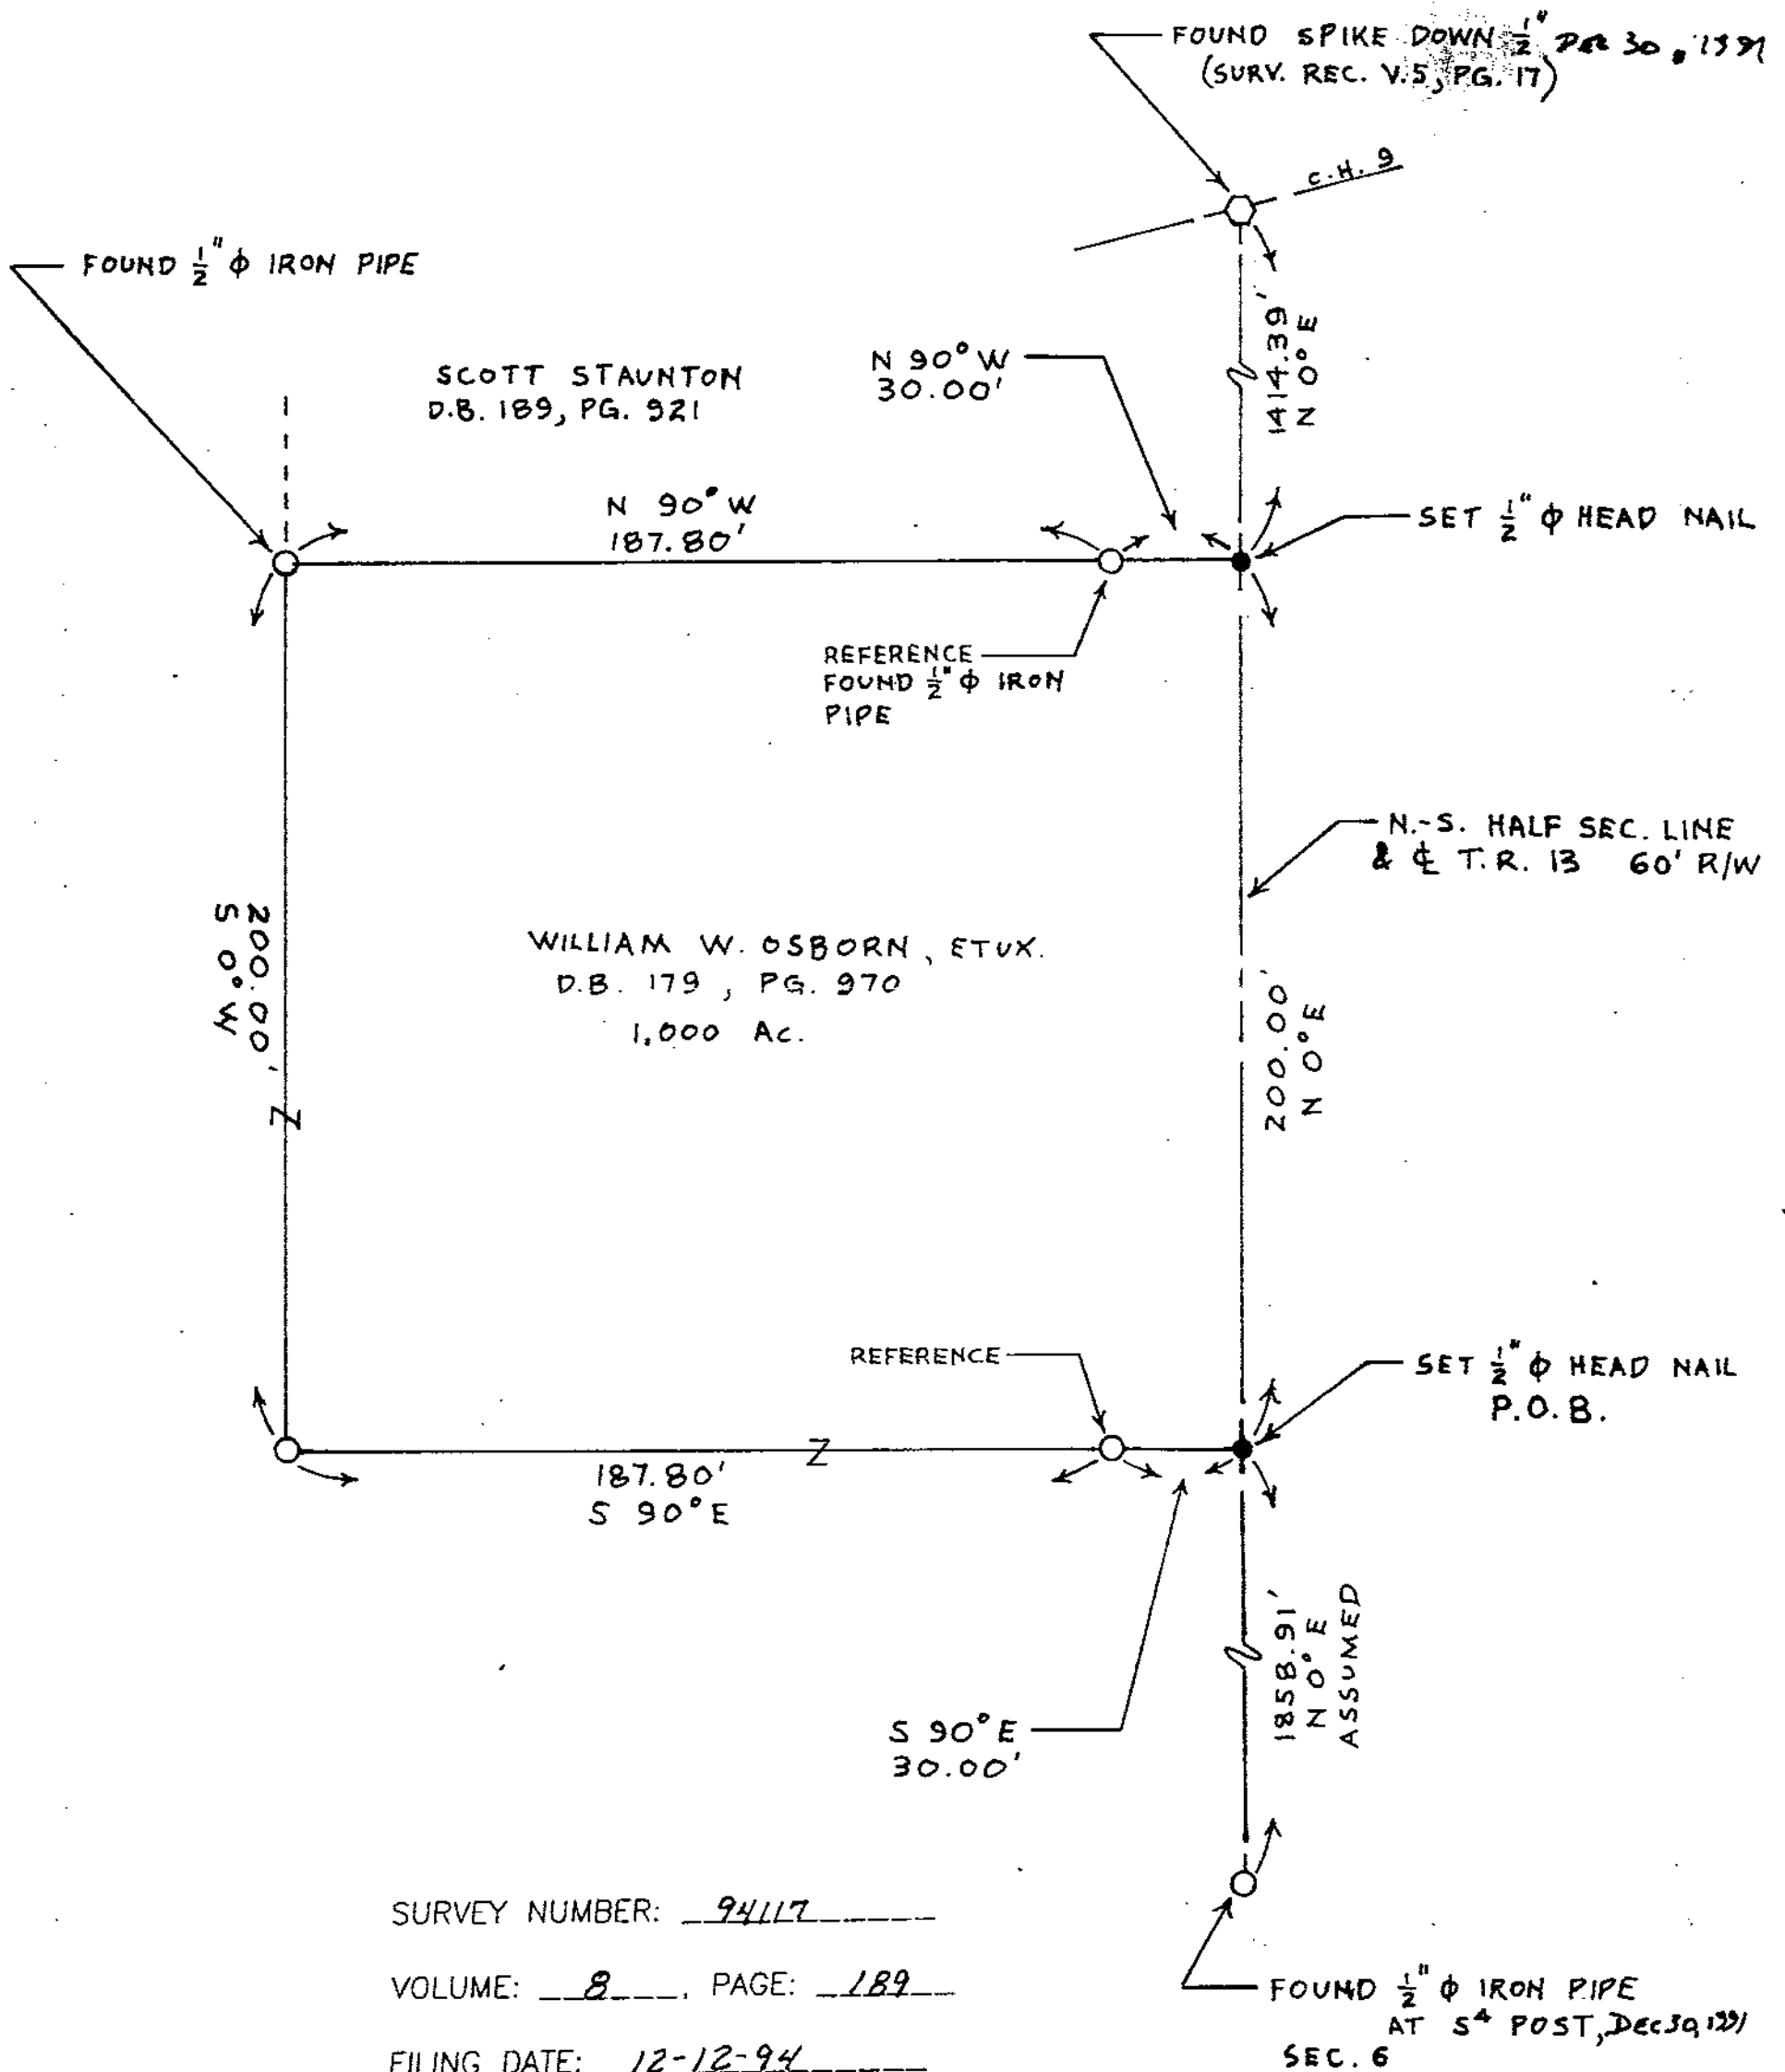

SURVEY NUMBER: 94117

VOLUME: 8, PAGE: 189

FILING DATE: 12-12-94



I HEREBY CERTIFY THIS
PLAT TO BE CORRECT AS
MADE ON NOV. 1, 1994
AND DEEM IT WORTHY OF
PRESERVATION.
OHIO REGISTERED SURVEYOR
NO. 5647

BY Jerry B. Weininger
JERRY B. WEININGER