

ORVEY FOR - JIM GEORGE

1" ϕ PERSONALIZED IRON PIPE SET
PT. NE 4
SEC. 27
T. 3 S. R. 13 E.
TWP. MIFFLIN
COUNTY: WYANDOT
OHIO.


0 200 400
SCALE: 1 INCH = 200 FEET
DEED REF: VOL. 188, PG. 248

SURV. REF: VOL. 4, PG. 443
" PG. 455
" PG. 481
VOL. 7, PG. 192
VOL. 8, PG. 5


(X)	ADJOINING OWNER'S NAME	D.B./PG.
(H)	C. MOLNER, ETUX.	188/744
(J)	S.T. NYE, ETUX.	201/860
(K)	R.W. BRYANT, ETUX.	169/75

LINE	BEARING	DISTANCE
C-D	N 0°-20'-00"W	61.00'
D-F	N 41°-30'-00"W	132.00'
F-G	N 41°-30'-00"W	30.00'

SURVEY NUMBER: 9502
VOLUME: 8, PAGE: 193
FILING DATE: 1-12-95

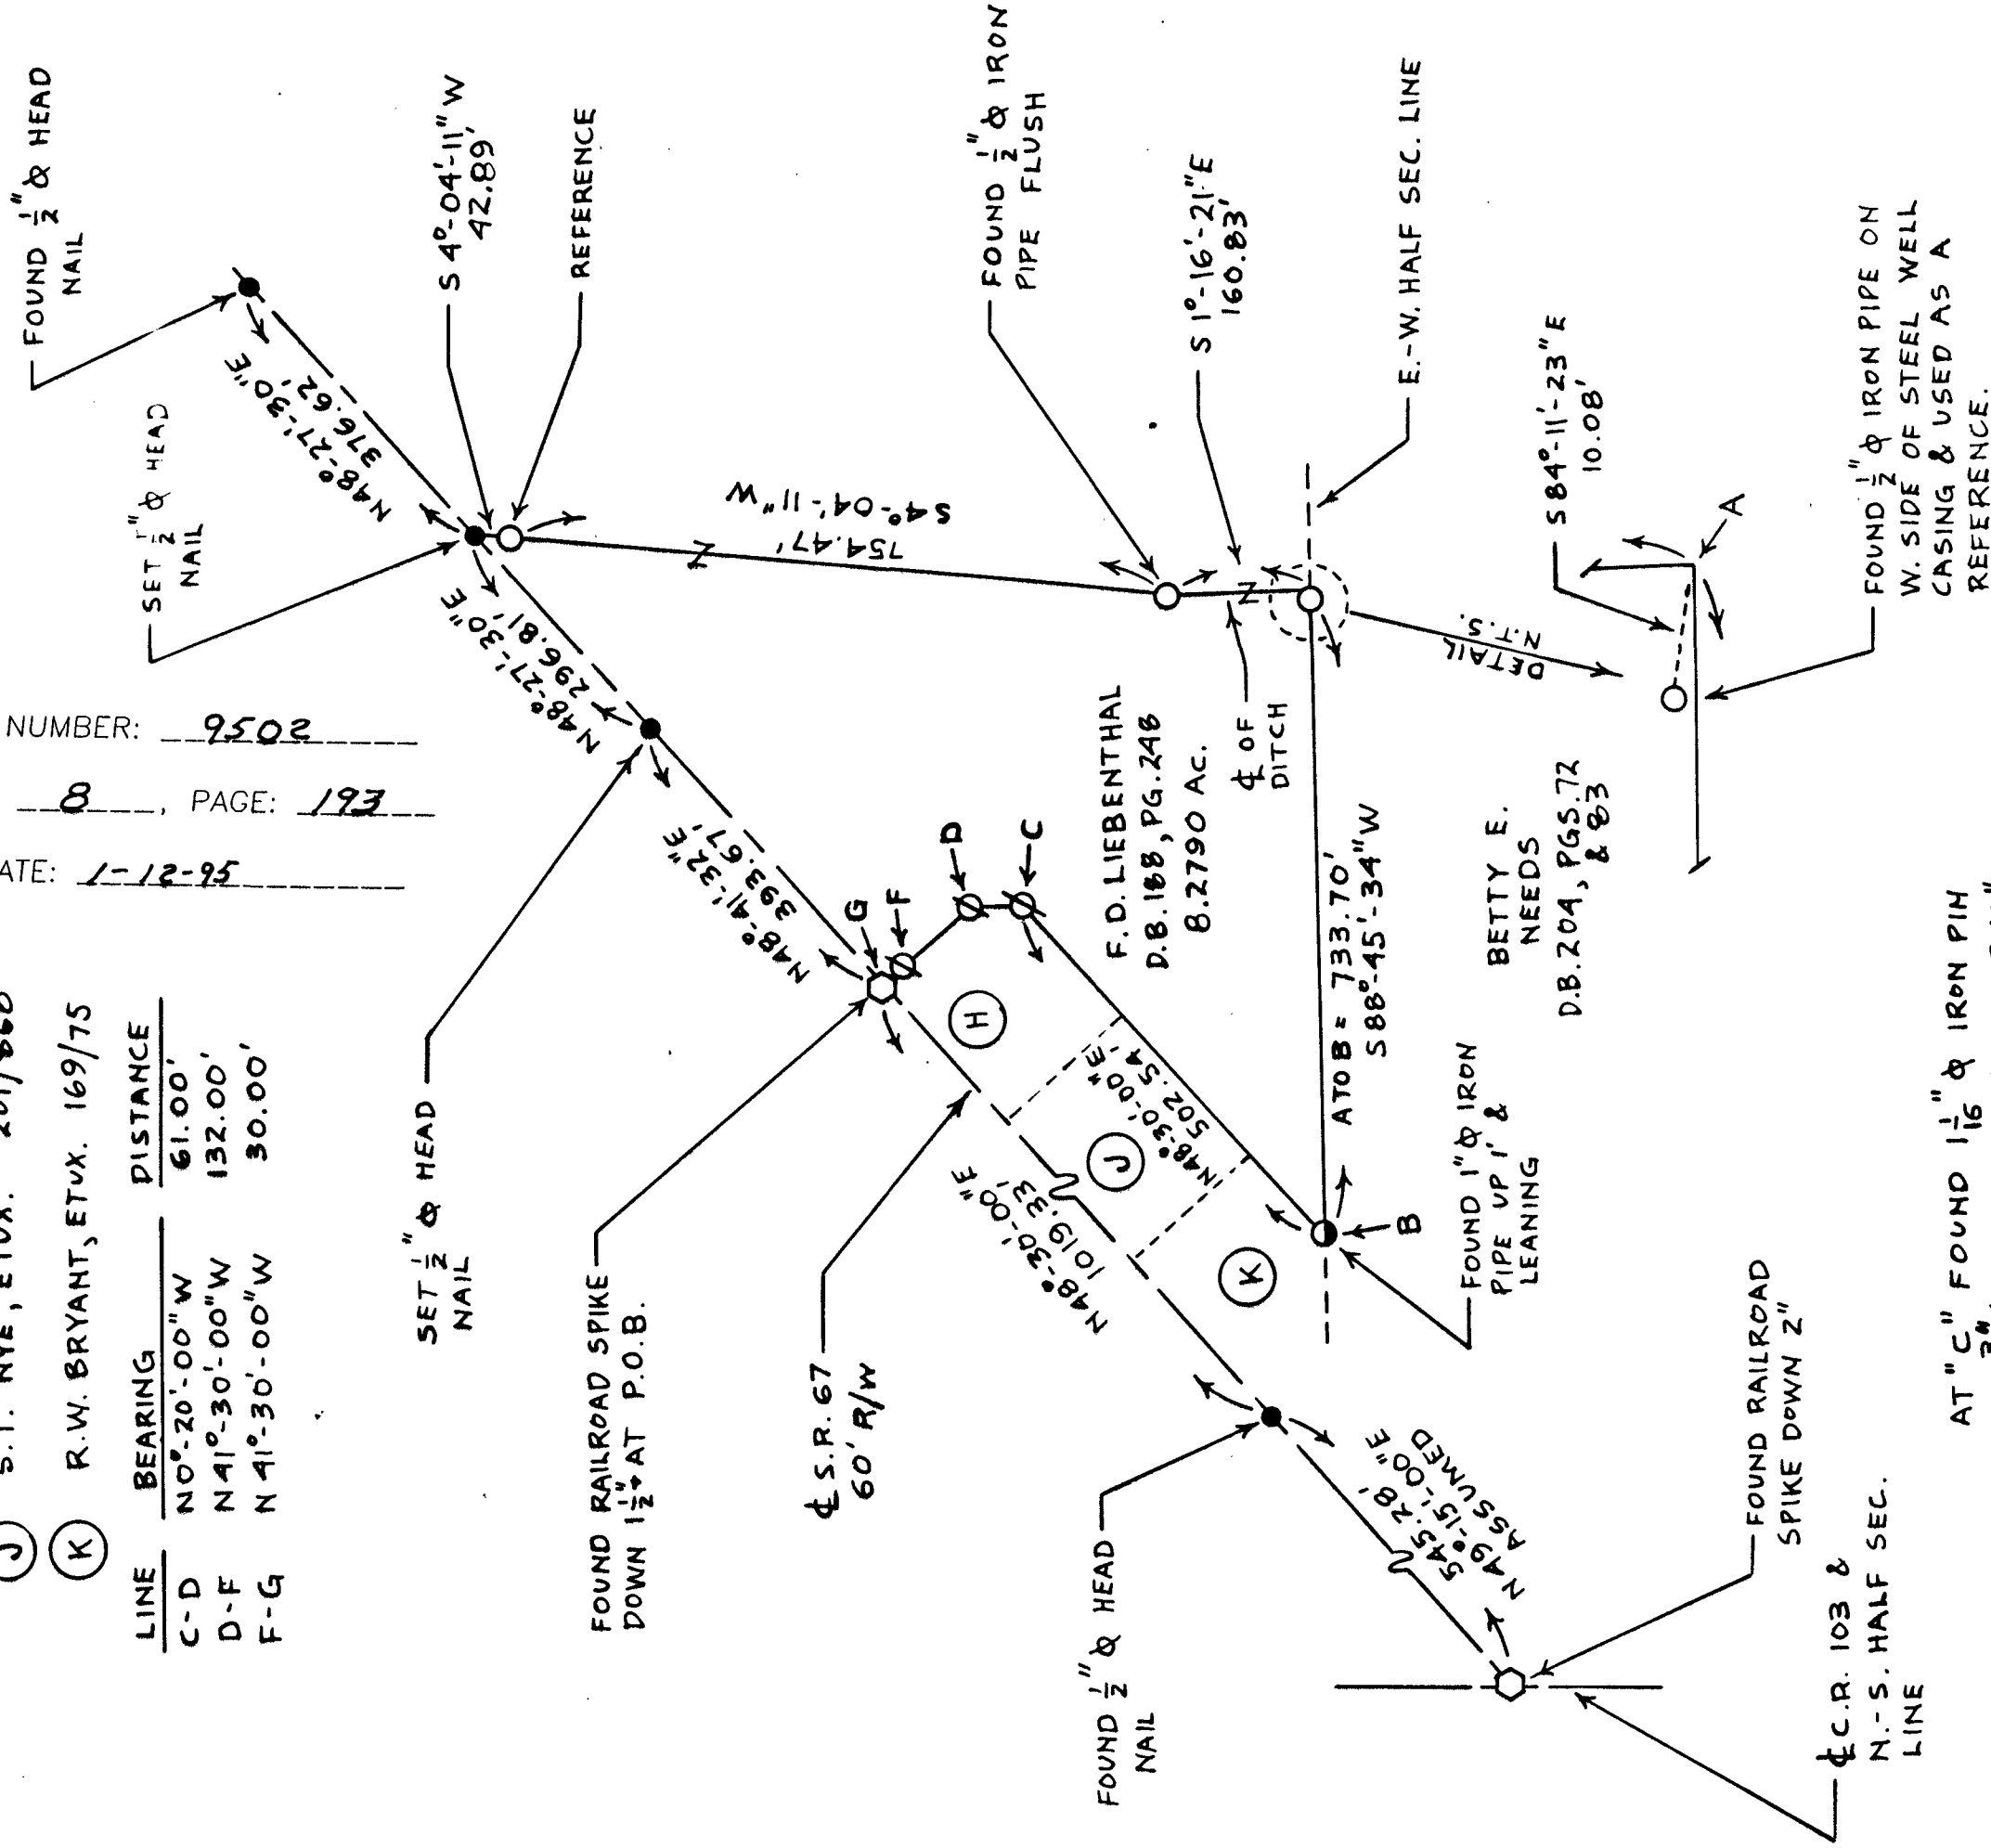

AT "C" FOUND 1 1/16" ϕ IRON PIN
IN 1 3/8" ϕ IRON PIPE, BOTH UP 10"
AT "D" FOUND 1 1/2" ϕ IRON PIPE UP 2'
AT "F" FOUND 1 1/2" ϕ IRON PIPE UP 6"
AND USED AS A REFERENCE

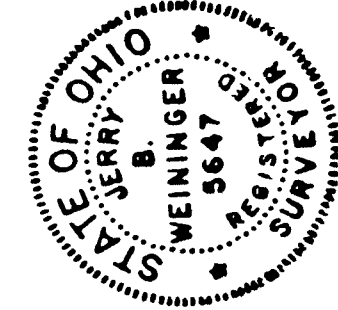

I HEREBY CERTIFY THIS
PLAT TO BE CORRECT AS
MADE ON DEC. 6, 1994
AND DEEM IT WORTHY OF
PRESERVATION.
OHIO REGISTERED SURVEYOR
NO. 5647

BY Jerry B. Weininger
JERRY B. WEININGER