


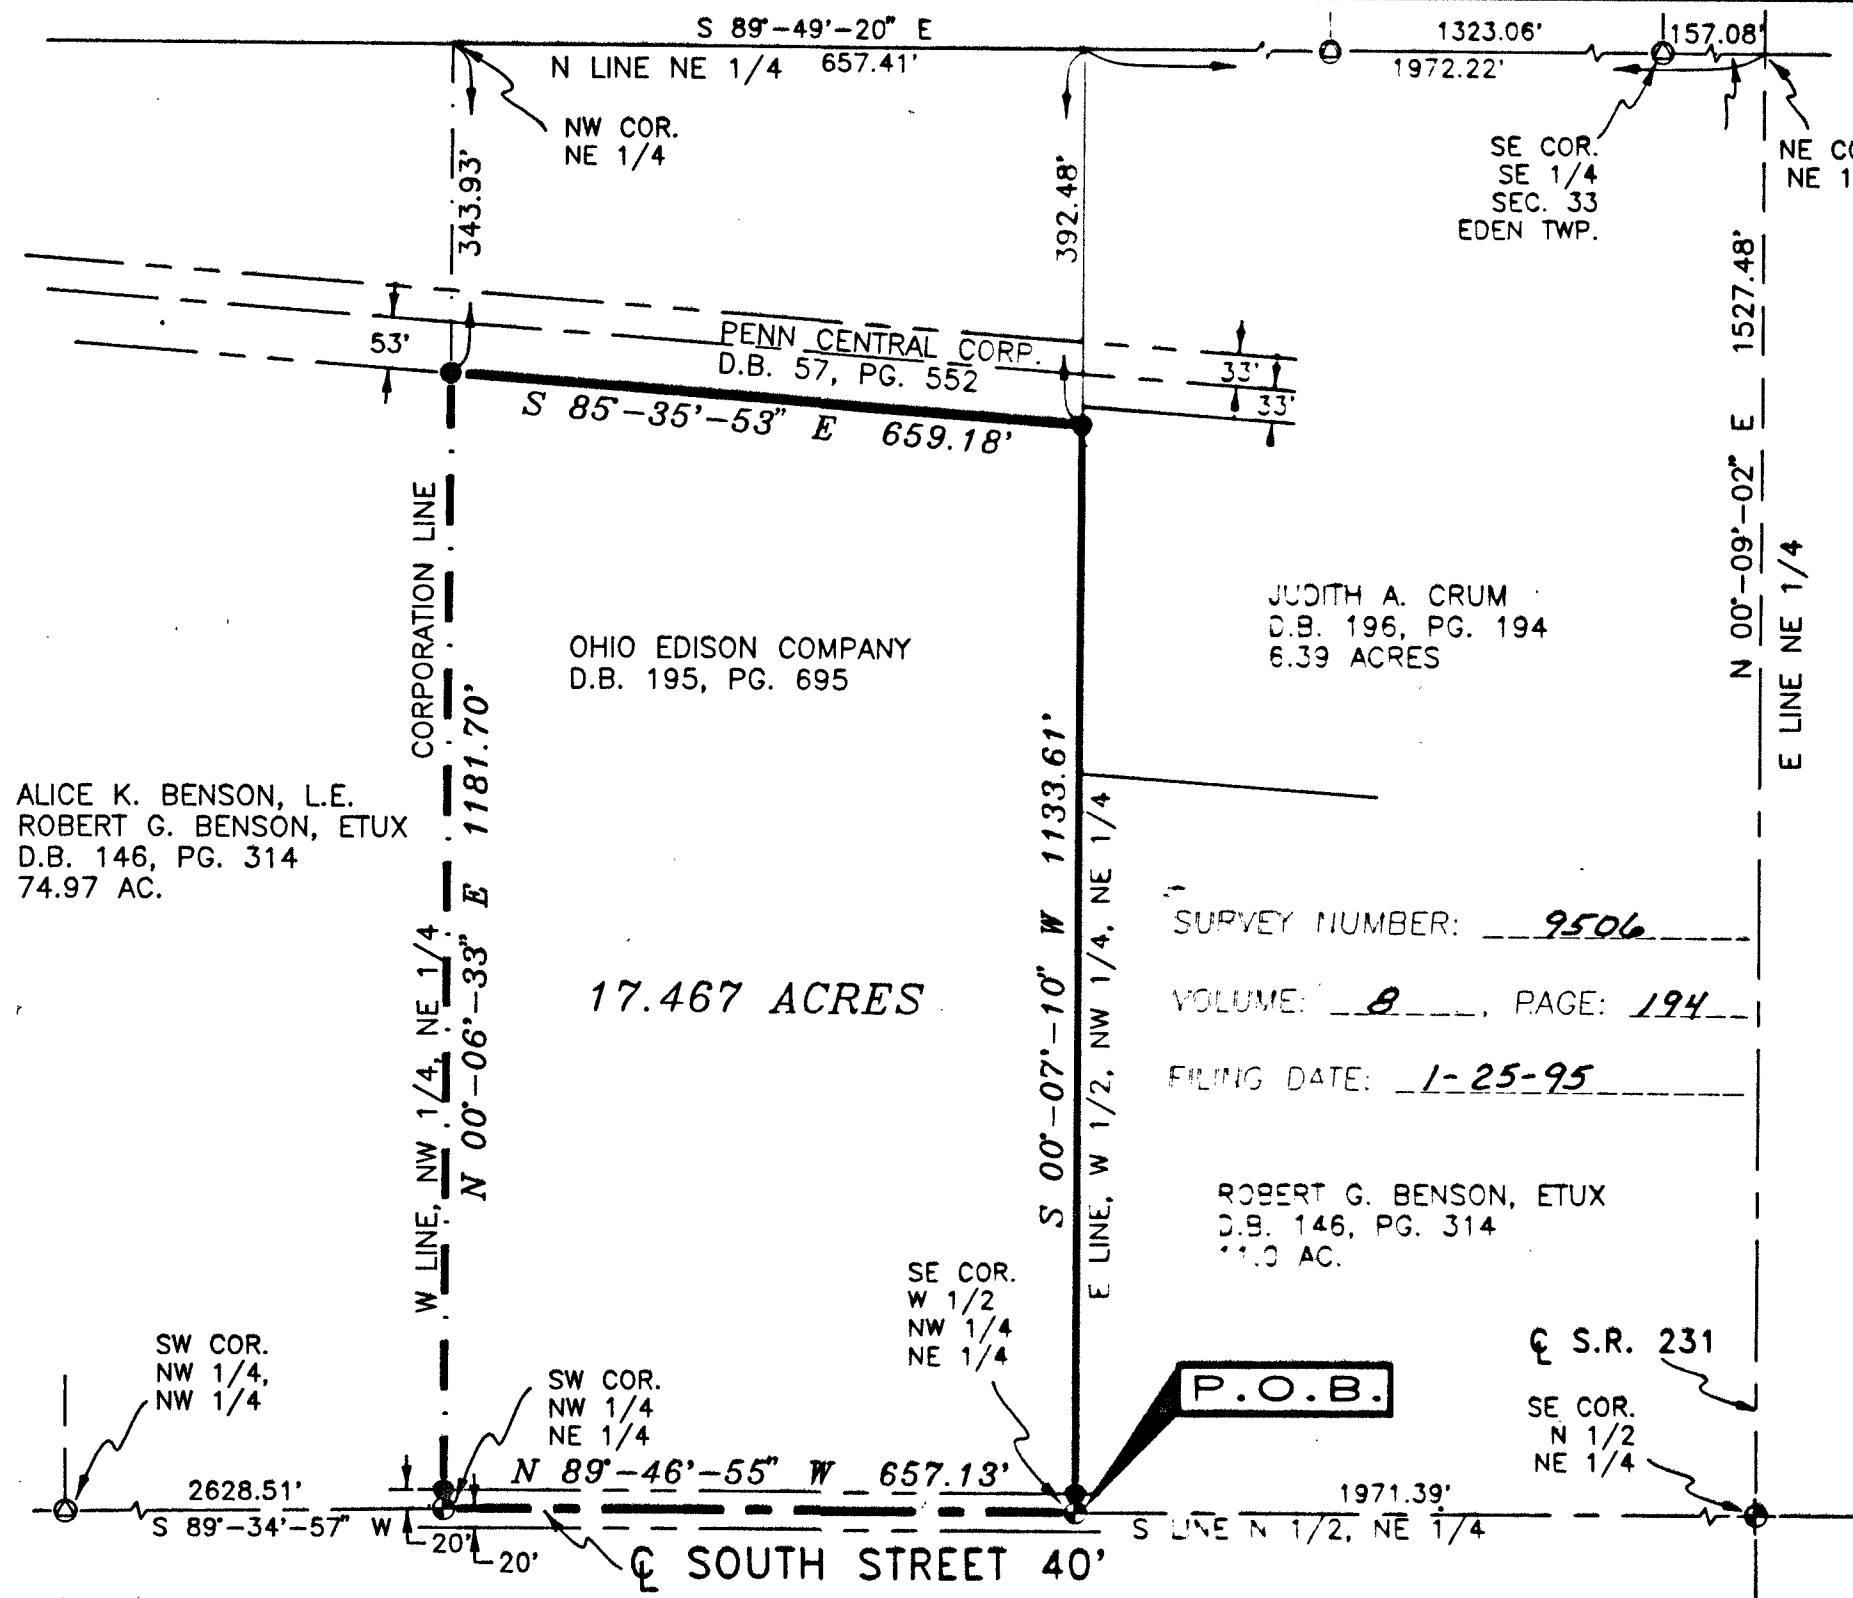

DESCRIPTION

BEING PART OF THE NORTHEAST QUARTER OF SECTION 4, TOWNSHIP 3 SOUTH, RANGE 15 EAST, IN THE VILLAGE OF NEVADA, WYANDOT COUNTY, OHIO.



SCALE 1" = 200'

LEGEND

- 5/8" IRON PIN SET
- ⊙ RAILROAD SPIKE SET
- ⊕ RAILROAD SPIKE FOUND
- ⊙ STONE & MONUMENT BOX FOUND

REFERENCE

ORIGINAL SURVEY NOTES PAGE 3
WYANDOT CO. STONE RECORDS
S.B. 3, PG. 341
S.B. 3, PG. 404
PENN CENTRAL R.R. R/W DRAWINGS

NOTES

1. ALL 5/8" IRON PINS SET ARE 30" LONG REINFORCING RODS WITH YELLOW PLASTIC CAPS STAMPED "MAKEEVER AND ASSOC." UNLESS OTHERWISE NOTED.
2. BEARINGS SHOWN HEREON ARE BASED ON OHIO GRID AZIMUTHS, NORTH ZONE, AS DETERMINED BY SOLAR OBSERVATIONS.

SURVEYOR'S STATEMENT

THE UNDERSIGNED HEREBY STATES TO URS CONSULTANTS THAT THE DRAWING HEREIN IS REPRESENTATIVE OF AN ACTUAL SURVEY PERFORMED BY MYSELF OR UNDER MY SUPERVISION AND THAT ALL INFORMATION IS TRUE AND CORRECT TO THE BEST OF MY KNOWLEDGE AND BELIEF.

Robert L. Makeever
ROBERT LYN MAKEEVER, P.E., P.S.
PROFESSIONAL SURVEYOR NO. 6828
DATE: 3-7-94



Makeever & Associates, Inc.
P.O. BOX 325, 207 B S. SANDUSKY AVE.
BUCYRUS, OHIO 44820

ENGINEERS * SURVEYORS

Phone: (419) 562-7757
Fax: (419) 562-4717

ASSISTANTS:
ROY RISTER
WATT AYERS

DRAWN BY: LGS

FILE NO: 93-433WP

PLAT OF SURVEY OF:

NEVADA WWTP SITE