


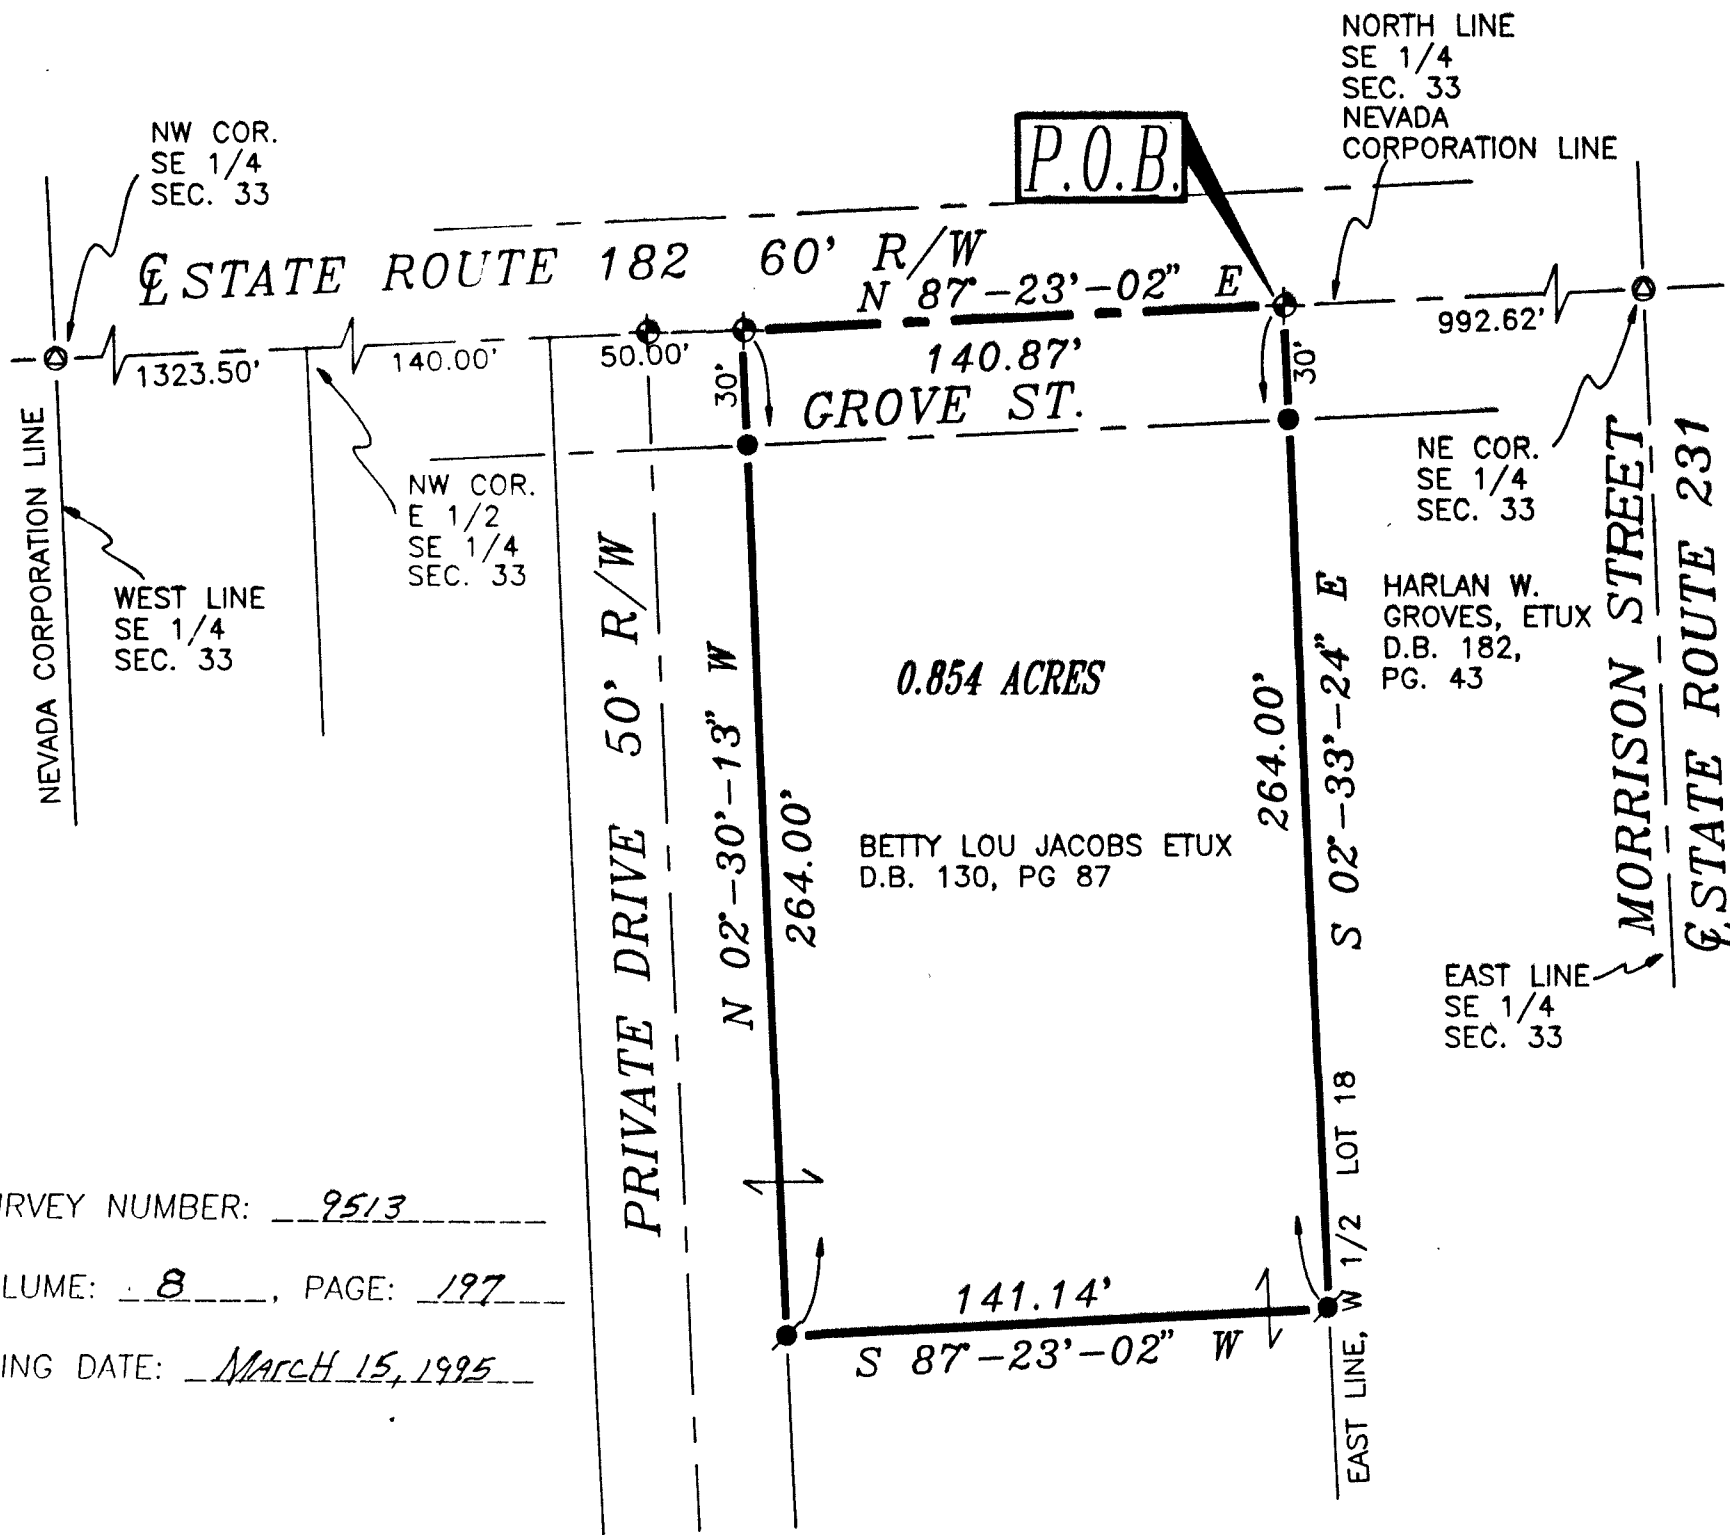

DESCRIPTION

BEING PART OF LOT 18 LOCATED IN THE SOUTHEAST QUARTER OF SECTION 33, TOWNSHIP 2 SOUTH, RANGE 15 EAST, VILLAGE OF NEVADA, COUNTY OF WYANDOT, OHIO.

N

0 50 100

SCALE 1" = 50'

LEGEND

- 5/8" IRON PIN SET
- ⊕ RAILROAD SPIKE FOUND
- 5/8" IRON PIN FOUND
- ⊙ STONE & MONUMENT BOX FOUND

NOTES

1. ALL 5/8" IRON PINS SET ARE 30" LONG REINFORCING RODS WITH YELLOW PLASTIC CAPS STAMPED "MAKEEVER AND ASSOC." UNLESS OTHERWISE NOTED.
2. BEARINGS USED IN THIS PLAT ARE BASED ON THOSE USED AND RECORDED IN SURVEY RECORDS VOLUME 6, PAGE 44.

SURVEYOR'S STATEMENT

THE UNDERSIGNED HEREBY STATES TO BETTY LOU JACOBS THAT THE DRAWING HEREIN IS REPRESENTATIVE OF AN ACTUAL SURVEY PERFORMED BY MYSELF OR UNDER MY SUPERVISION AND THAT ALL INFORMATION IS TRUE AND CORRECT TO THE BEST OF MY KNOWLEDGE AND BELIEF.

Robert L. Makeever
 ROBERT LYN MAKEEVER, P.E., P.S.
 PROFESSIONAL SURVEYOR NO. 6828
 DATE: 8-24-94



Makeever & Associates, Inc.
 P.O. BOX 325, 207 B.S. SANDUSKY AVE. BUCYRUS, OHIO 44820

ENGINEERS * SURVEYORS

Phone: (419) 562-7757

Fax: (419) 562-4717

ASSISTANTS:
 ROY RISTER
 MATT AYERS

DRAWN BY: DDS

FILE NO: 94-346

PLAT OF SURVEY FOR:

BETTY LOU JACOBS