
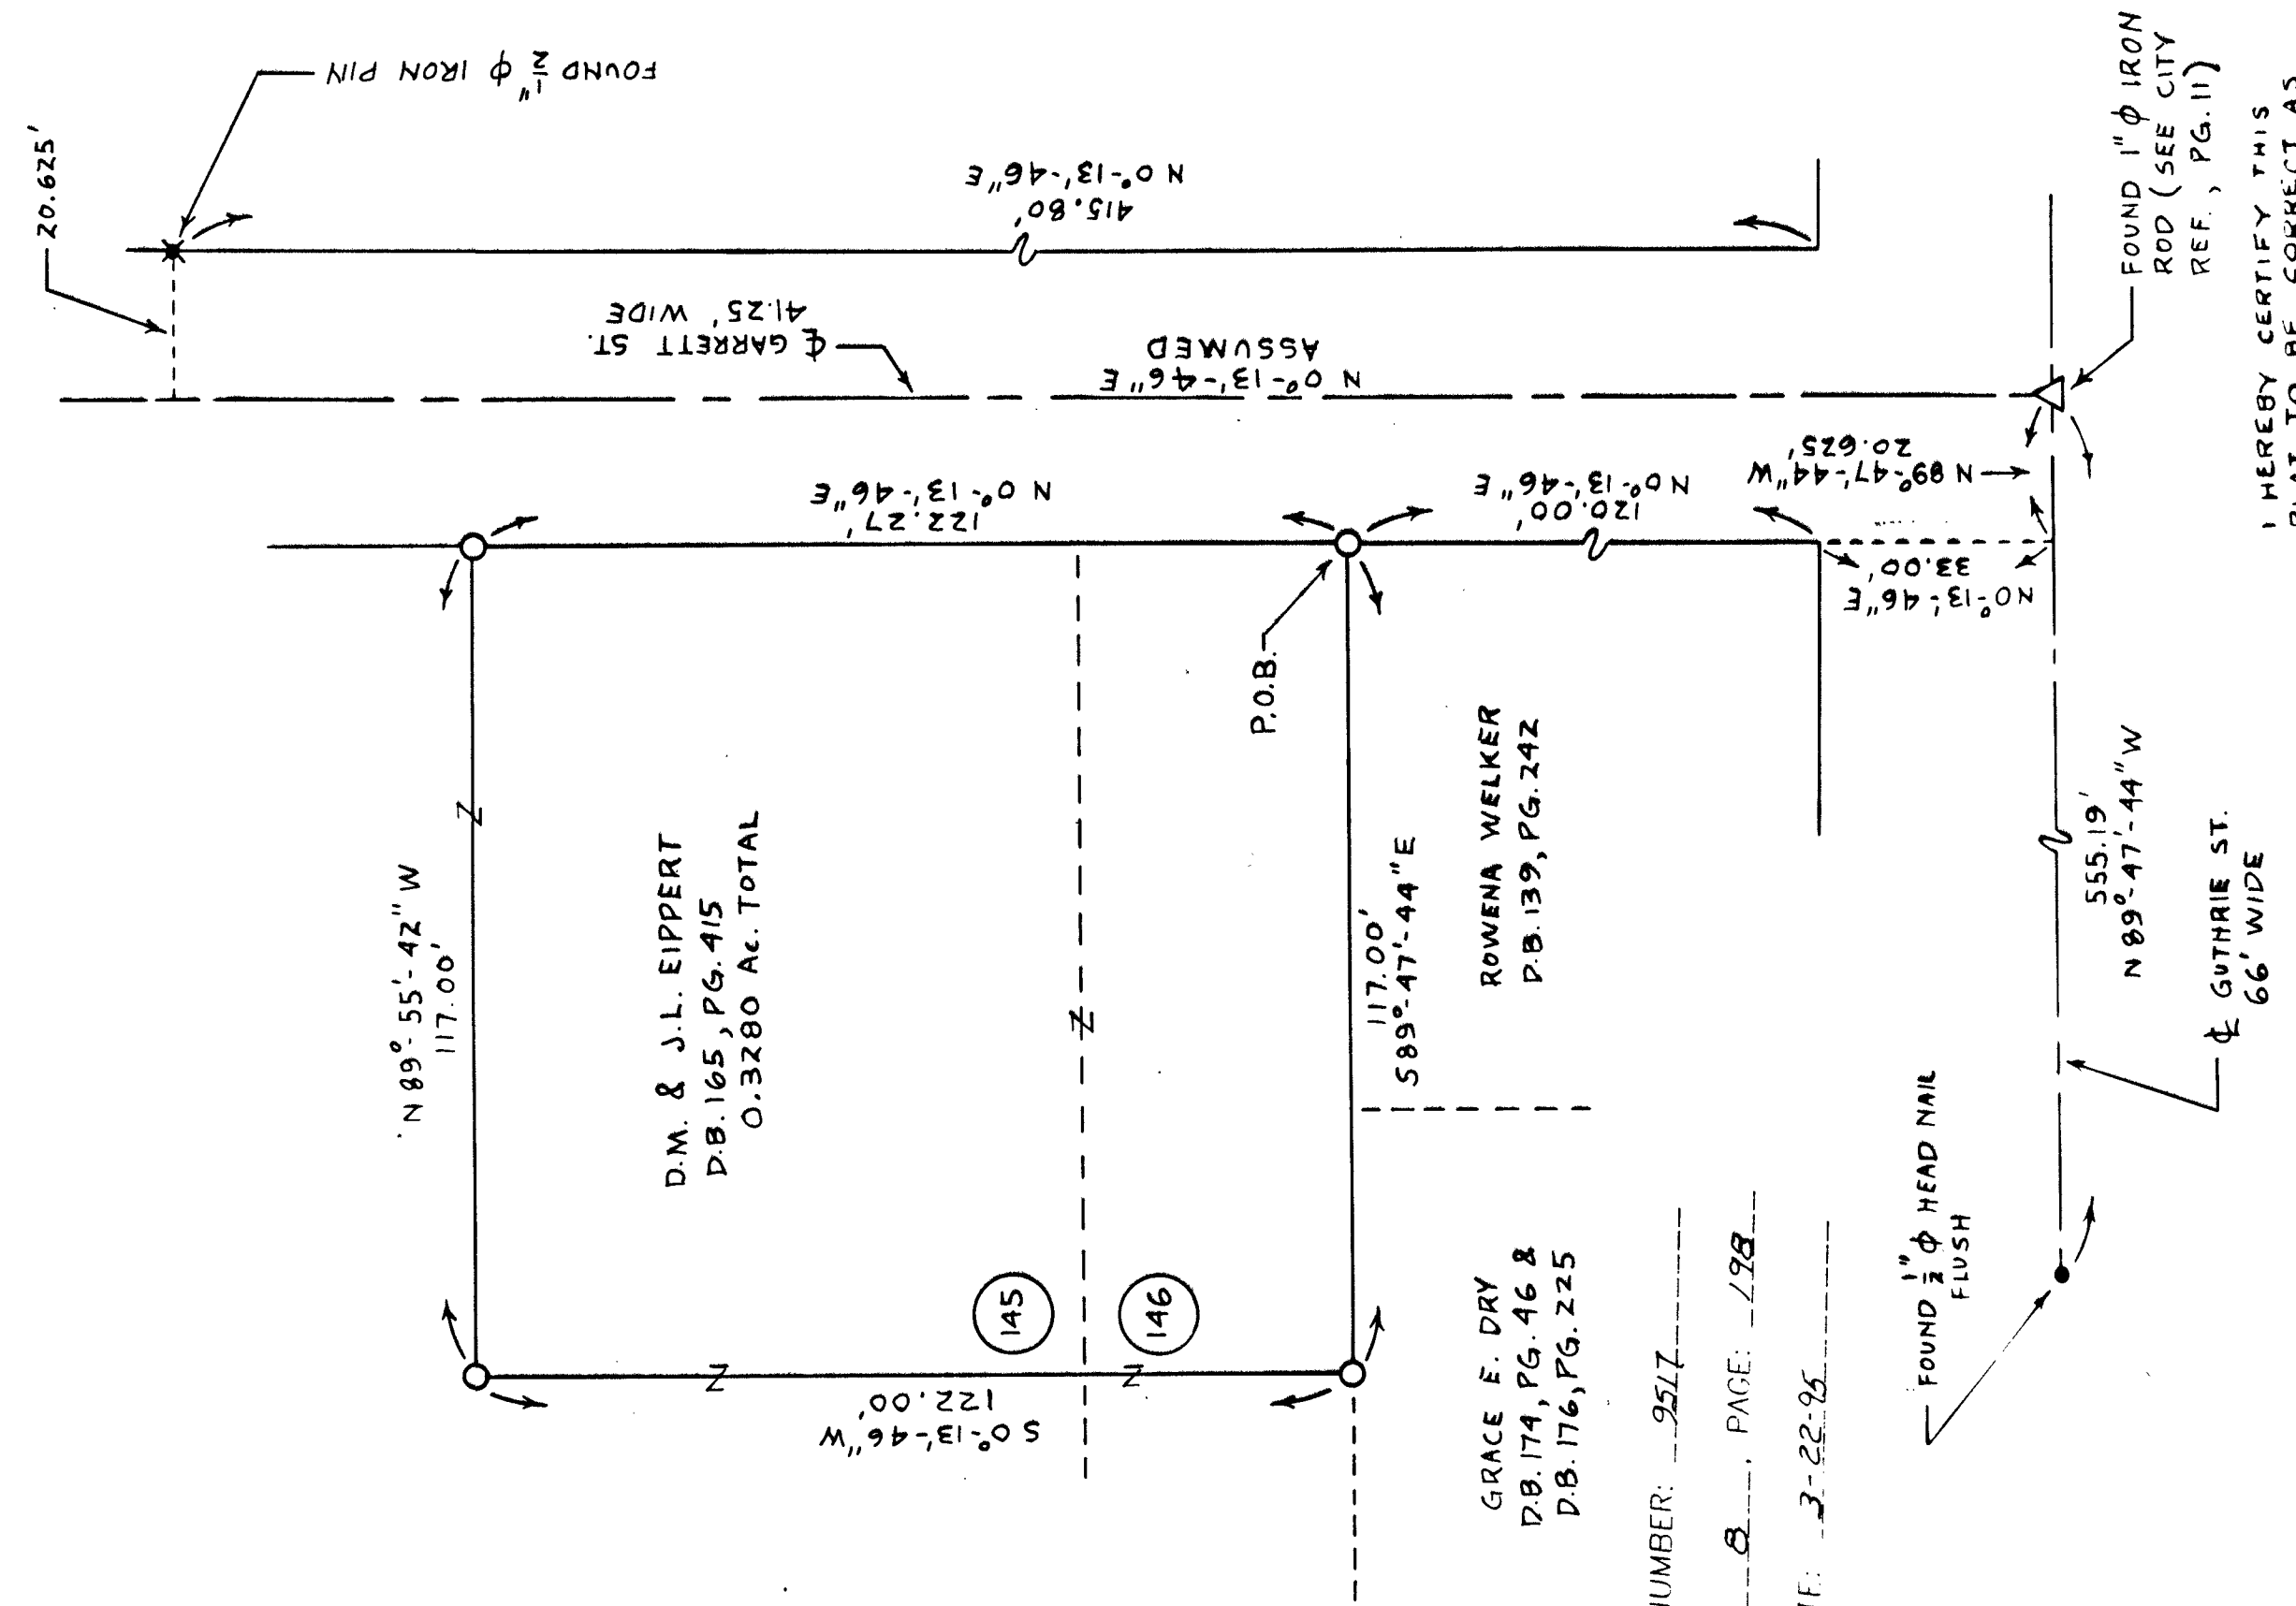


SRVEY FOR - DAVE EIPPRT

1" PERSONALIZED IRON PIPE SET
PT. O.L. 145 & PT. O.L. 146
ORIGINAL PLAT
CITY OF UPPER SANDUSKY

COUNTY: WYANDOT
OHIO.

0 25 50
SCALE: 1 INCH = 25 FEET
DEED REF: VOL. 165, PG. 415
SURV. REF. V. 7, PG. 81
BENDER

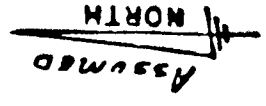

SURVEY NUMBER: 9517
VOLUME: 8, PAGE: 198
FILING DATE: 3-22-95



ACREAGE BREAKDOWN:

#6-7043.20	0.1013± AC.
#6-7043.55	0.1496± AC.
#6-7043.60	0.0771± AC.

I HEREBY CERTIFY THIS
PLAT TO BE CORRECT AS
MADE ON MARCH 16, 1995
AND DEEM IT WORTHY OF
PRESERVATION.
OHIO REGISTERED SURVEYOR
NO. 5647

BY *Jerry B. Weininger*
JERRY B. WEININGER