

Wyandot County Tax Map Office : Tax Map and Aerial
Photo of Section 24, Stone Book Pg. 164, Survey
Vol. 1; Pg. 28, Vol. 2; Pg. 206, Vol. 3; Pg. 317, Vol. 6; Pg.
532, Vol. 7; Pgs. 169 & 195
Wyandot County Recorder's Office : Deed Vol. 143; Pg. 225.

SURVEY NUMBER: 9521


VOLUME: 8, PAGE: 201

FILING DATE: 3-27-95

The East Line of the S.E. 1/4 Sec. 24

County Highway 95

Opal Schilling, et. vir.
74.99 Acres

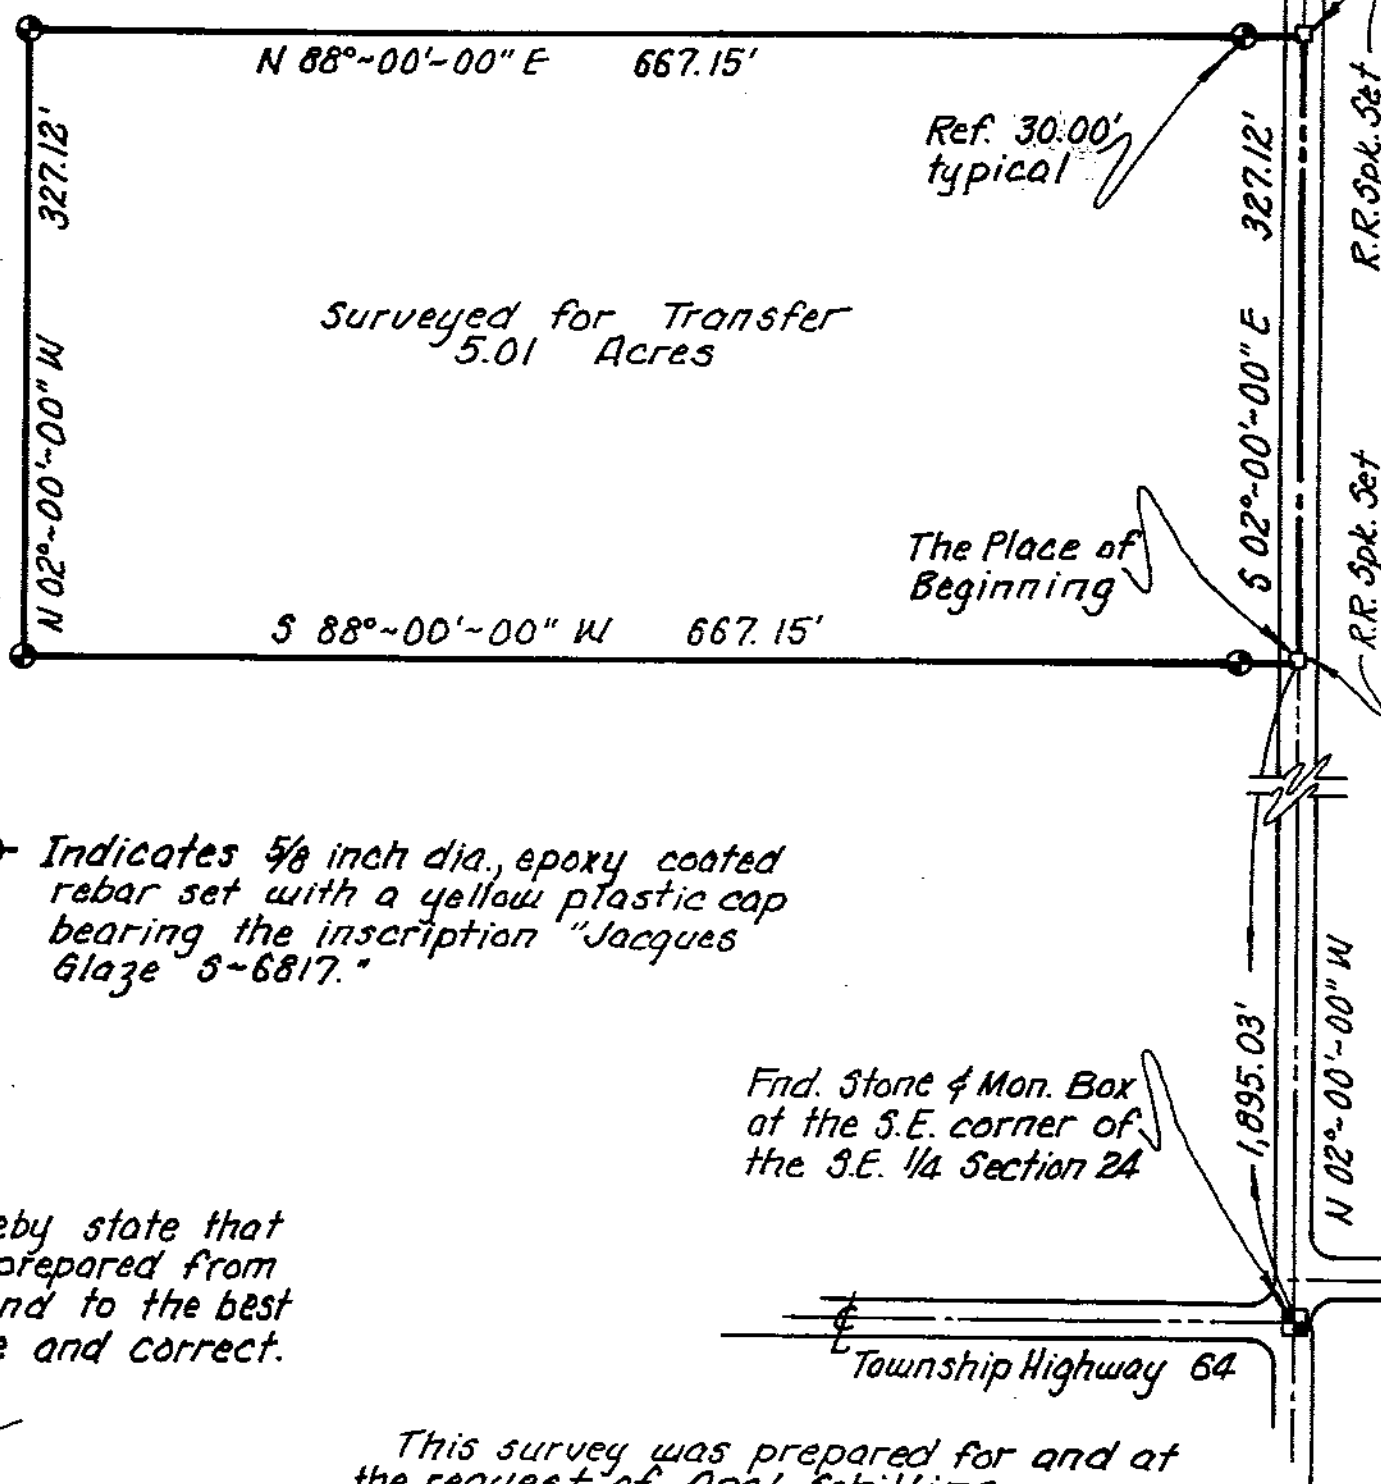

⊕ Indicates 5/8 inch dia., epoxy coated rebar set with a yellow plastic cap bearing the inscription "Jacques Glaze 5-6817."

Find. Stone & Mon. Box
at the S.E. corner of
the S.E. 1/4 Section 24

I, the undersigned, hereby state that the foregoing plat was prepared from an actual field survey and to the best of my knowledge is true and correct.

Jacques M. Glaze

Jacques M. Glaze
Registered Surveyor #6817
2068 Owens Road West
Prospect, Ohio 43342
(614) 382-2371



PLAT OF SURVEY

Pt. S.E. $\frac{1}{4}$ Section 24, T-3-S, R-12-E
Township of Jackson
County of Wyandot
State of Ohio

Date : March 21st, 1995

Scale : 1" = 100'

Drawn: J. Glaze

JACKSON
24-03-12
VOL 8
PG. 201
TX MAP COPY