
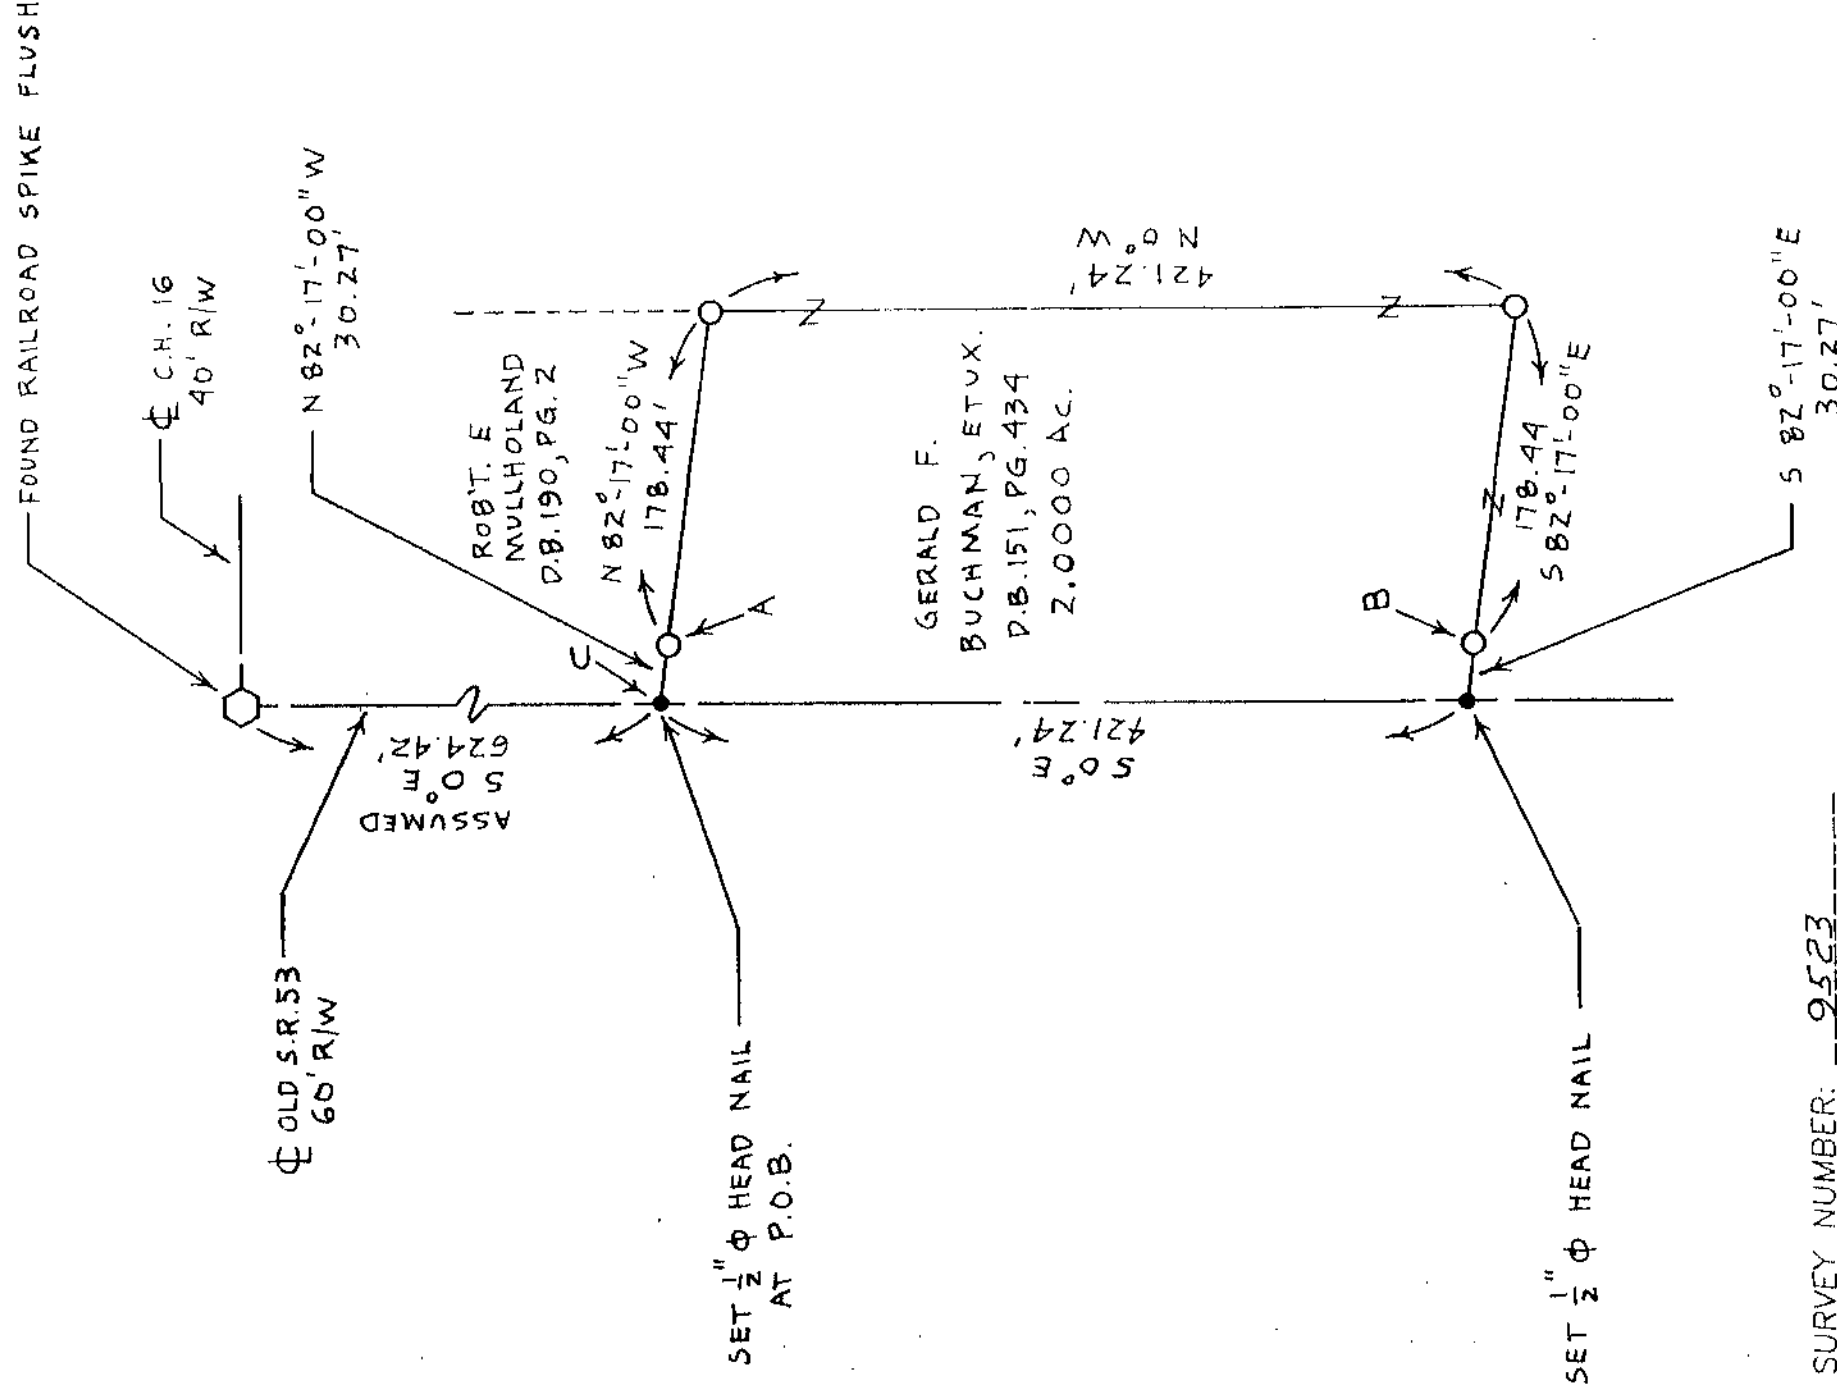


DEED FOR - GERALD BUCHMAN

TAX MAP COPY

PERSONALIZED IRON PIPE SET
SCALE 1 INCH = 100 FEET
DEED REF: VOL. 151, PG. 434

PT. 17
T. 1 S. R. 14 E.
TWP.: TYMOCHEE
COUNTY: WYANDOT
OHIO.

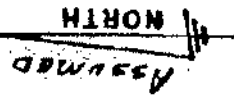

SURVEY NUMBER: 2523

VOLUME: 8, PAGE: 203

FILING DATE: 3-30-95



"A" & "B" ARE REFERENCES

NO STRUCTURES ON THIS PARCEL

NOTE: AT "C" FOUND 1" ϕ HEADLESS
NAIL 0.35' SOUTH OF P.O.B.
(USED NAIL FOR LINE)

I HEREBY CERTIFY THIS
PLAT TO BE CORRECT AS
MADE ON MARCH 14, 1995
AND DEEM IT WORTHY OF
PRESERVATION.
OHIO REGISTERED SURVEYOR
NO. 5647

BY Jerry B. Weininger
JERRY B. WEININGER