

SURVEY FOR - THE CAREY DEVELOPMENT CO.

TAX MAP COPY

1" ϕ PERSONALIZED IRON PIPE SET
PT. LOTS 16 & 17
SNYDER PARK ADDN REVISION
PLAT BOOK VOL. 3, PAGE 175
VILLAGE OF CAREY
COUNTY: WYANDOT
OHIO.

0 50 100
SCALE 1 INCH = 50 FEET
DEED REF: VOL. 125, PG. 133


SURV. REF.:
VOL. 8, PG. 162

Assumed
NORTH

VOL. 8
PG. 20

● FOUND IRON PIPE

— — — PROPERTY LINE

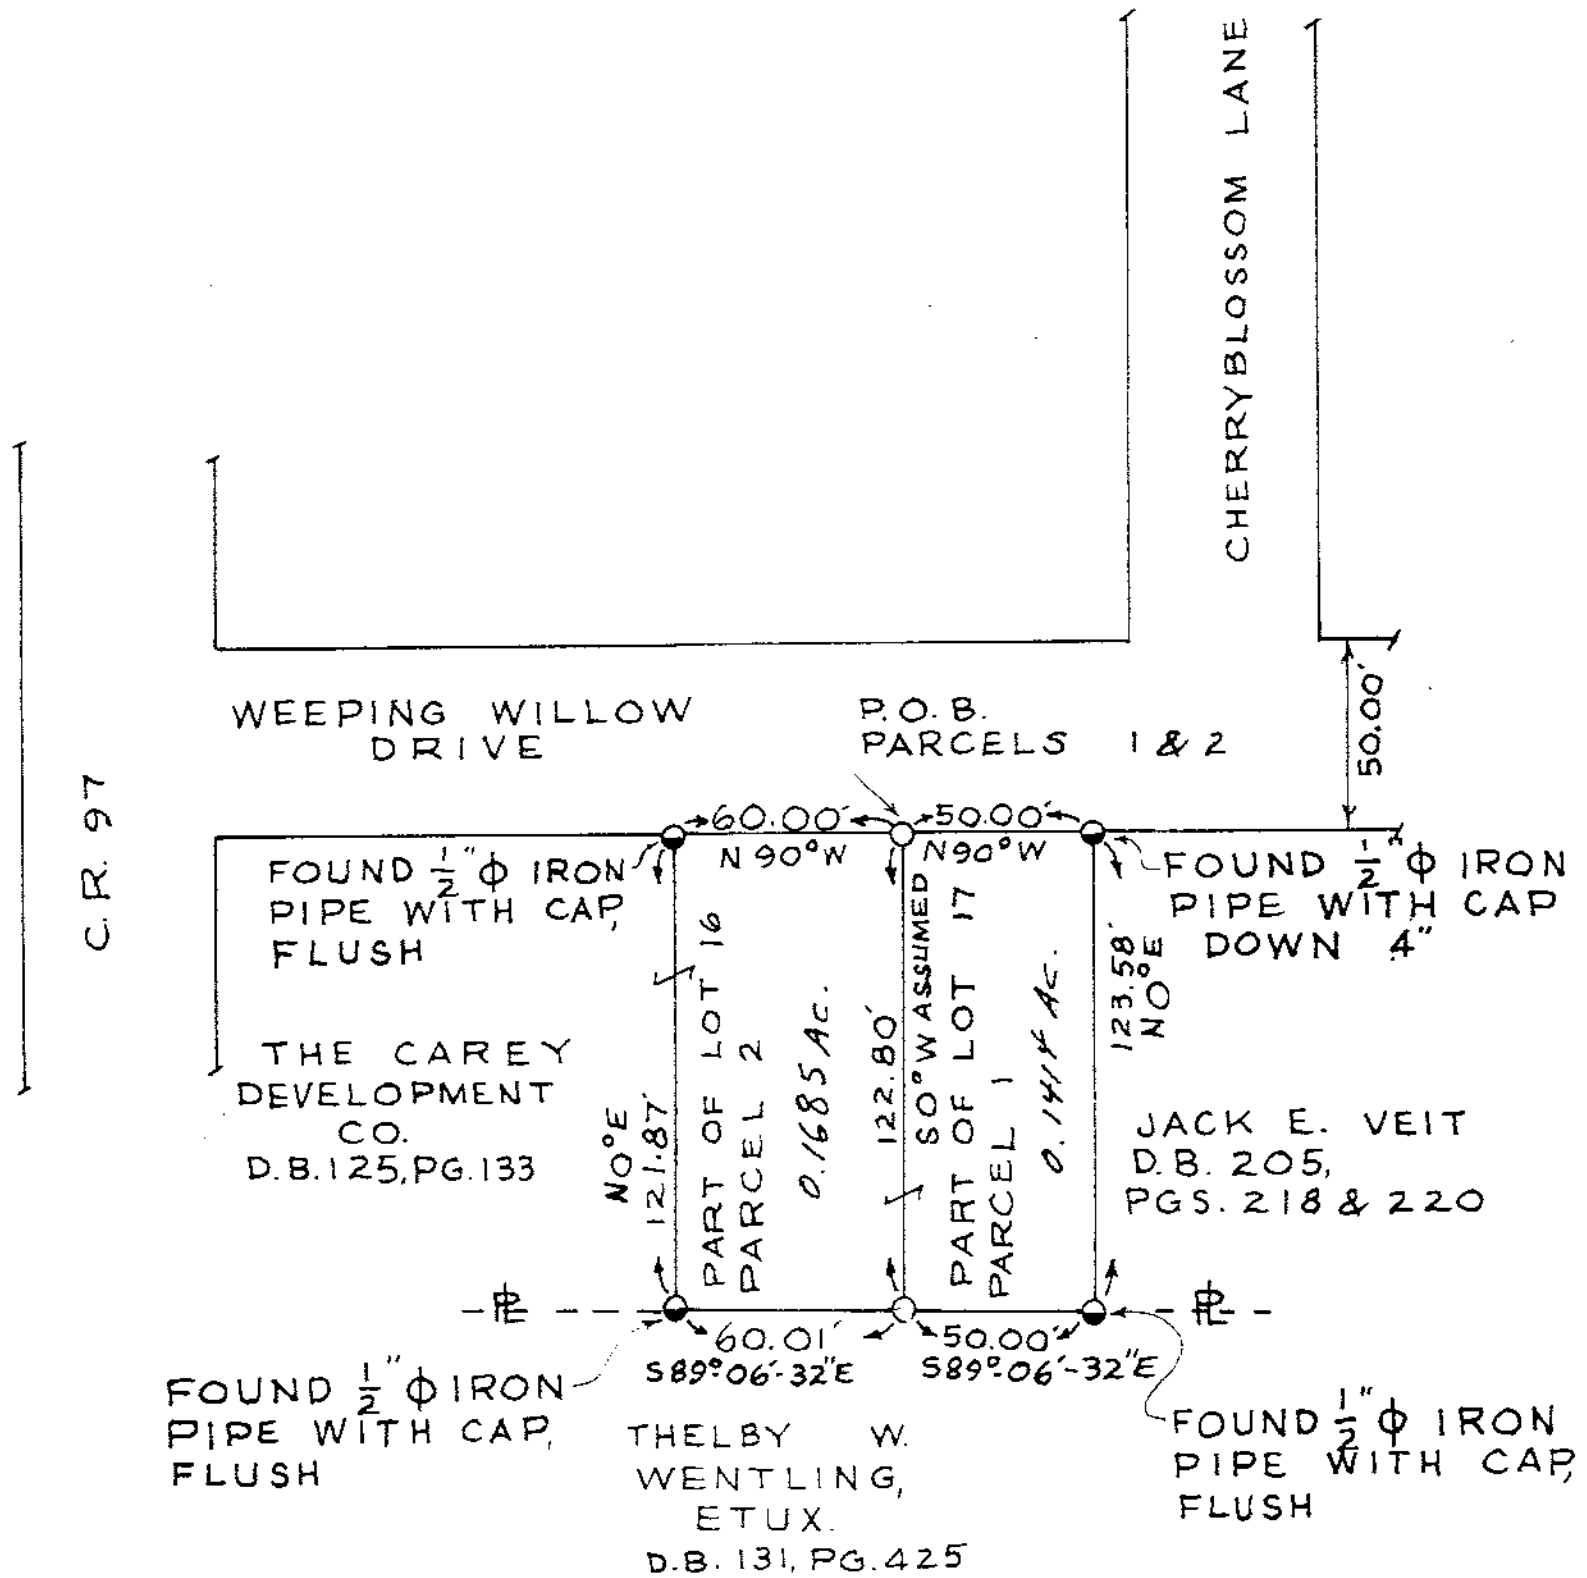

SURVEY NUMBER: 9536

VOLUME: 8 PAGE: 207

FILING DATE: 5-17-95



I HEREBY CERTIFY THIS
PLAT TO BE CORRECT AS
MADE ON MAY 3, 1995
AND DEEM IT WORTHY OF
PRESERVATION.
OHIO REGISTERED SURVEYOR
NO. 5647

BY Jerry B. Weininger
JERRY B. WEININGER