

SURVEY FOR - JEFF FOX

1" $\frac{1}{2}$ ϕ PERSONALIZED IRON PIPE SET

PT. 52
SEC. 5

T. 4 S, R. 15 E.

TWP.: ANTRIM
COUNTY: WYANDOT
CHIC

OUND IRON PIPE

OUND RAILROAD SPIKE

T 1/2" ϕ HEAD NAIL

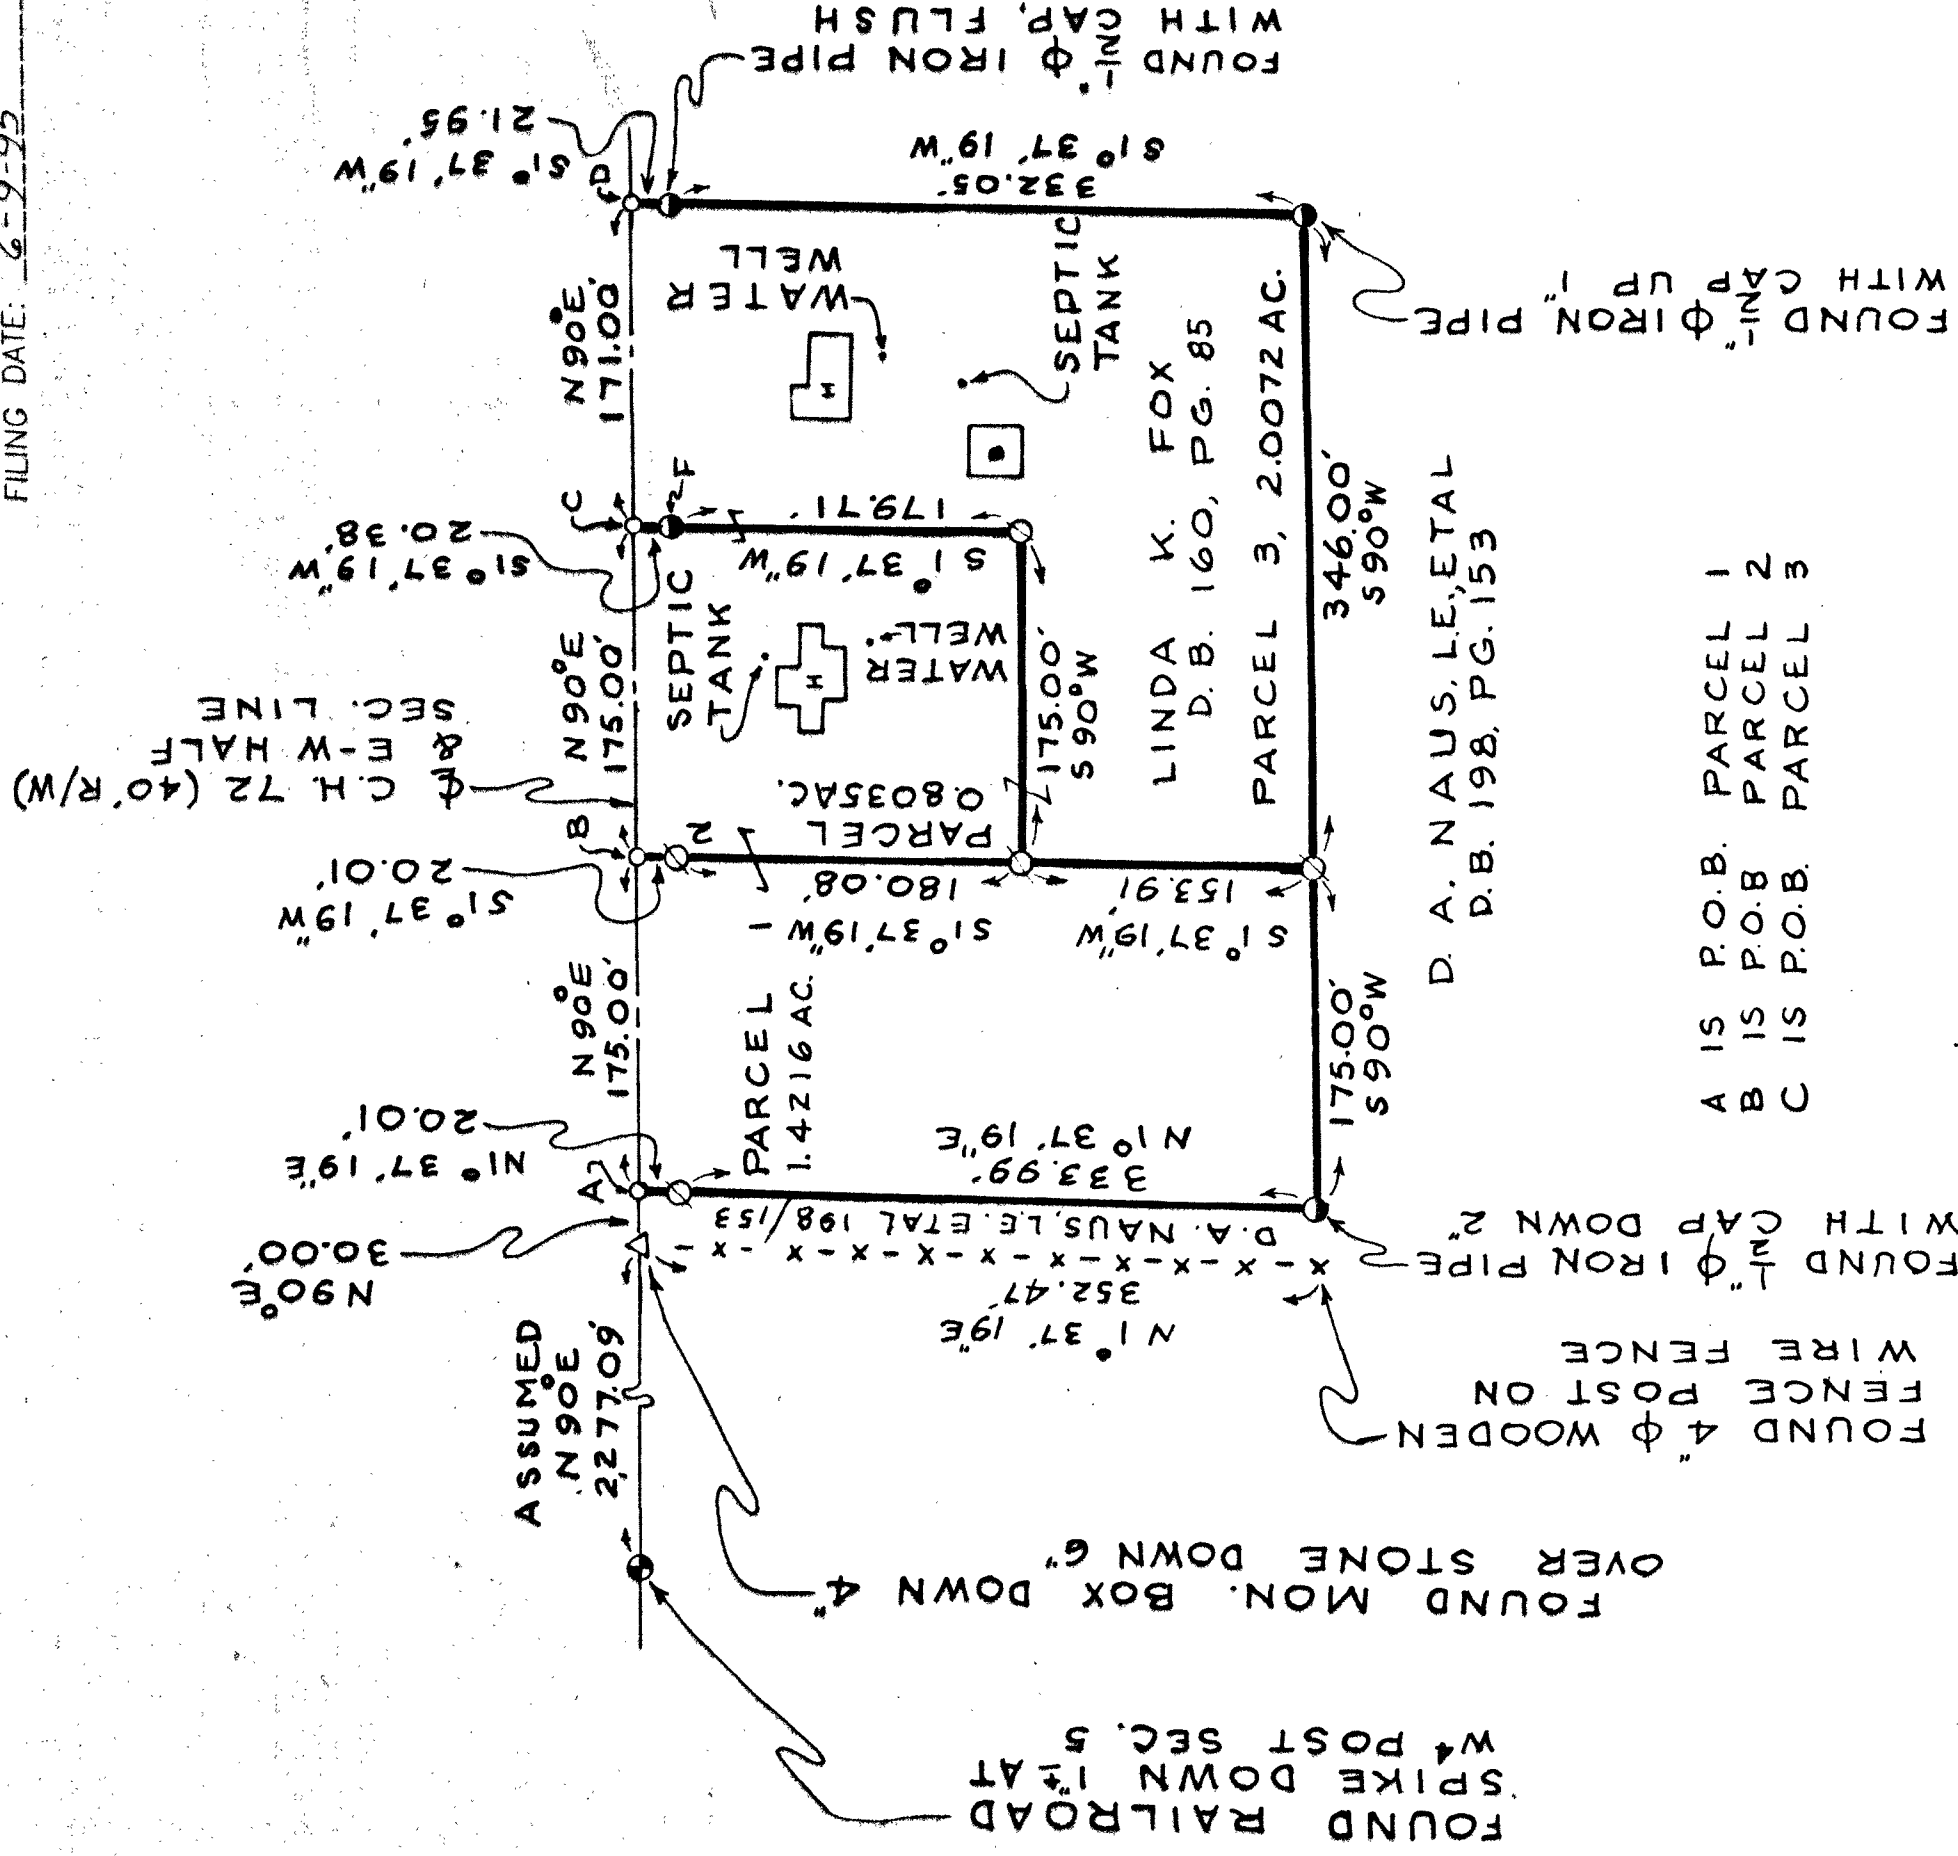
0 100 200
SCALE: 1 INCH = 100 FEET

DEED REF.: VOL. 160, PG. 85

VOL: 6, PG. 147

VOL. 6, PG. 495

SURVEY NUMBER: 3543

VOLUME: 8, PAGE: 211FILING DATE: 6-9-95

A circular seal for a surveyor in the State of Ohio. The outer ring contains the text "STATE OF OHIO" at the top and "REGISTERED SURVEYOR" at the bottom, separated by two stars. Inside this ring, the name "B. WEINGER" is written vertically, and the number "5647" is written horizontally below it.

AT A, B, C & D SET $\frac{1}{2}$ " ϕ HEAD P.K. NAIL

AT P FOUND $\frac{1}{2}$ " ϕ IRON PIPE WITH
CAP, FLUSH.

I HEREBY CERTIFY THIS
PLAT TO BE CORRECT AS
MADE ON MAY 26, 1995
AND DEEM IT WORTHY OF
PRESERVATION.
OHIO REGISTERED SURVEYOR
NO. 5647

BY Jerry B. Weininger
JERRY B. WEININGER