

SURVEY FOR -THOMAS CORFMAN

1" ϕ PERSONALIZED IRON PIPE SET

PT. OUTLOT 126

ORIGINAL PLAT


PLAT BOOK 1, PG. 40

CITY OF UPPER SANDUSKY

OHIO

0 40 80
SCALE 1 INCH = 40 FEET

DEED REF.: VOL. 203, PG. 93

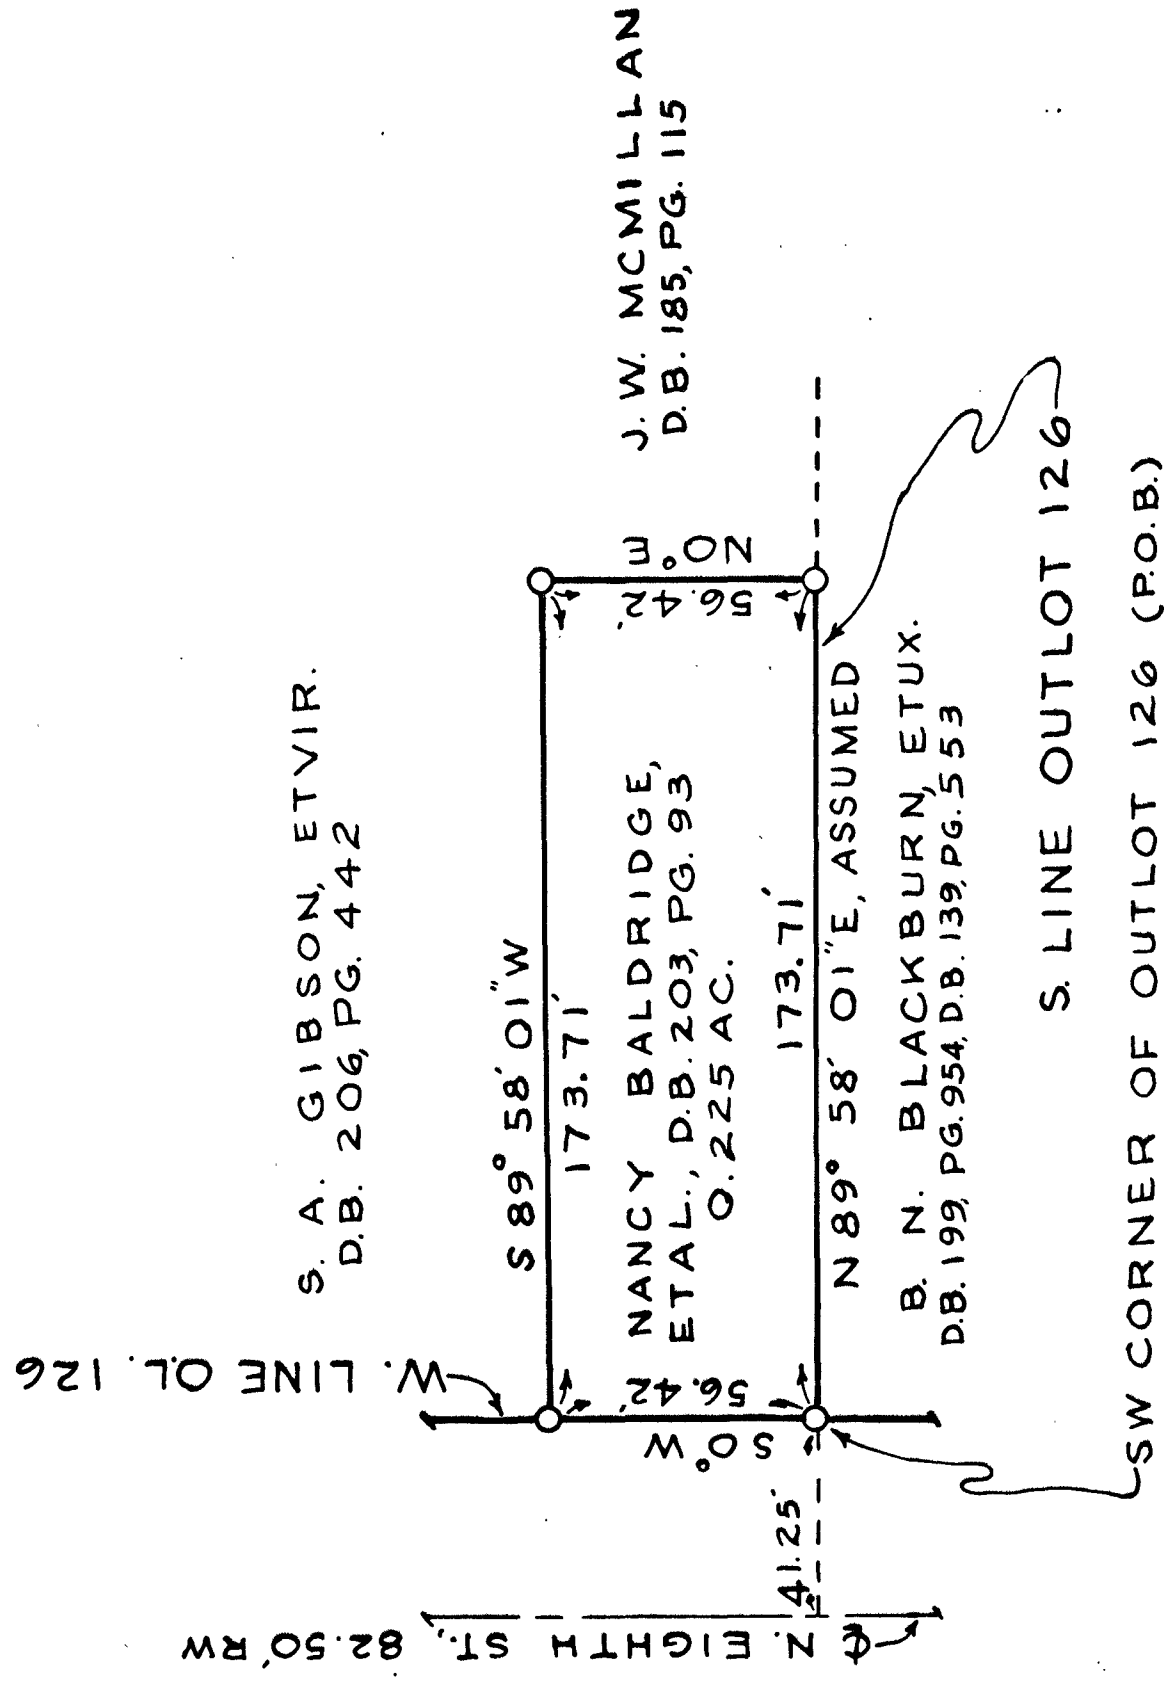

LOCATIONS OF MONUMENTS USED TO MAKE THIS SURVEY
INTERSECTION N8TH ST. & W. CHURCH ST. GOING WEST
" " " " BIGELOW ST.
N7TH " " " CHURCH ST.
N SANDUSKY AVE. & W CHURCH ST.
" " " " W BIGELOW ST.



SURVEY NUMBER: 9553

VOLUME: 8, PAGE: 214

FILING DATE: 7-6-95

I HEREBY CERTIFY THIS
PLAT TO BE CORRECT AS
MADE ON MAY 30, 1995
AND DEEM IT WORTHY OF
PRESERVATION.
OHIO REGISTERED SURVEYOR
NO. 5647

BY Jerry B. Weininger
JERRY B. WEININGER