

TAX MAP COPY -

SURVEY FOR -GERALD BUCHMAN

1/2" ϕ PERSONALIZED IRON PIPE SET
PT. SE 4
SEC. 18
T. 1 S, R. 14 E.
TWP.: TYMOCHTEE
COUNTY: WYANDOT
OHIO.

0 50 100

SCALE 1 INCH = 50 FEET


DEED REF.: VOL. 178, PG. 397

Assumed
NORTH

SURVEY REFERENCES:

VOL. 5, PG. 440
VOL. 6, PG. 341

- SET 1/2" ϕ HEAD P.K. NAIL
- SET 8" LONG STEEL NAIL
- FOUND 1/2" ϕ IRON PIPE
- △ FOUND STONE & MON BOX

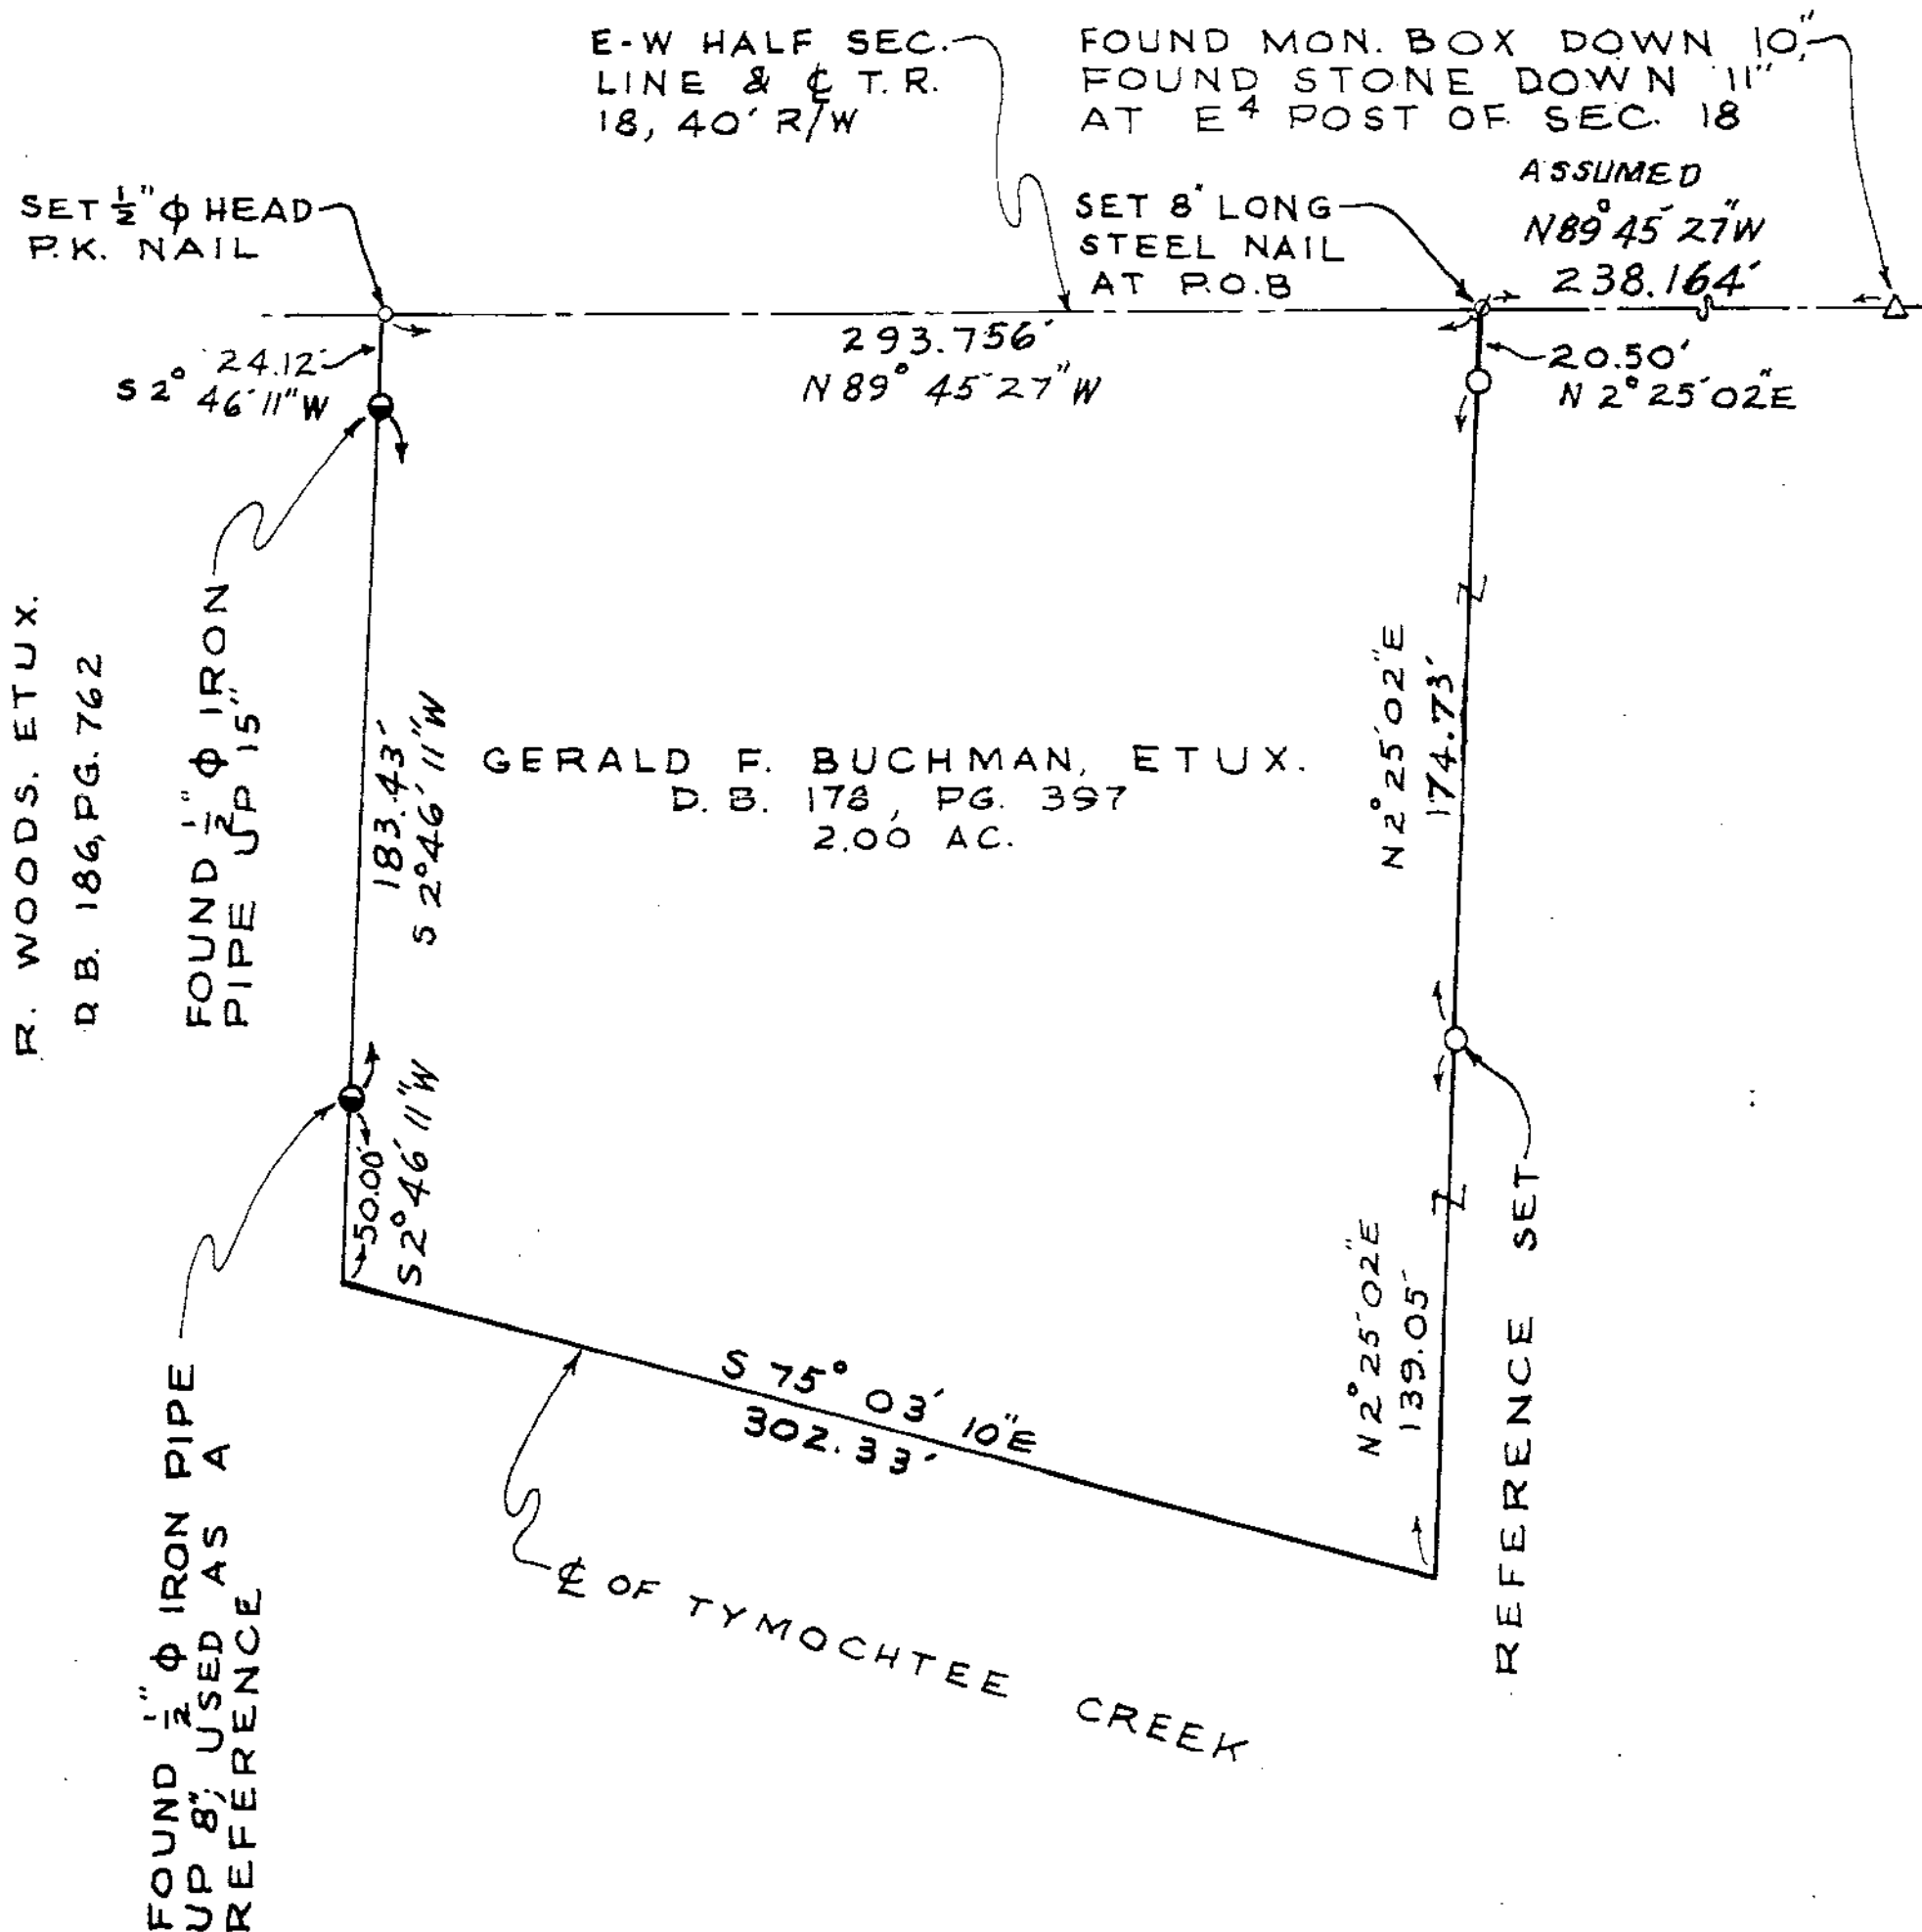

THERE ARE NO BUILDINGS ON THIS PARCEL.

SURVEY NUMBER: 9555

VOLUME: 8, PAGE: 216

FILING DATE: 7-6-95

I HEREBY CERTIFY THIS PLAT TO BE CORRECT AS MADE ON JULY 8, 1995 AND DEEM IT WORTHY OF PRESERVATION.
OHIO REGISTERED SURVEYOR NO. 5647

BY Jerry B. Weininger
JERRY B. WEININGER

