

SURVEY FOR -WILLIAM J. SHEDENHELM

PT. LOT 1, VILLAGE OF SMITHVILLE & PT.
N² SE⁴ SEC. 3
T. 25 N. R. 14 E.
TWP. CRANE
COUNTY: WYANDOT
OHIO

1" PERSONALIZED IRON PIPE SET
SCALE 1 INCH = 50 FEET
DEED REF: VOL. 198, PG. 11
VOL. 197, PGS. 887
& 892

RAILROAD SPIKE FOUND
0 1/2" PH HEAD P.K. NAIL SET
X - WIRE FENCE FOUND

REFERENCES


STATE H'WAY PLANS S.H. 267 SEC. K-1, BR.
SURV REC. VOL. 5, PGS. 97 & 101
PLAT BOOK 1, PG. 28

CURVE NO. 1
R = 17,188.80'
Δ = 01° 07' 14"
C = 336.1744'
CB = N38° 48' 37" E L = 211.14'
L = 336.18'

CURVE NO. 2*
R = 409.08'
CB = S 24° 53' 53" W
C = 208.804'
L = 211.14'

CURVE NO. 3
R = 1910.08'
CB = S 11° 19' 31" W
C = 83.90'
L = 83.9067'

RADIUS REDUCED DUE TO CURVE
MEETING CURVE NOT TAKEN
INTO ACCOUNT ON PLAN.

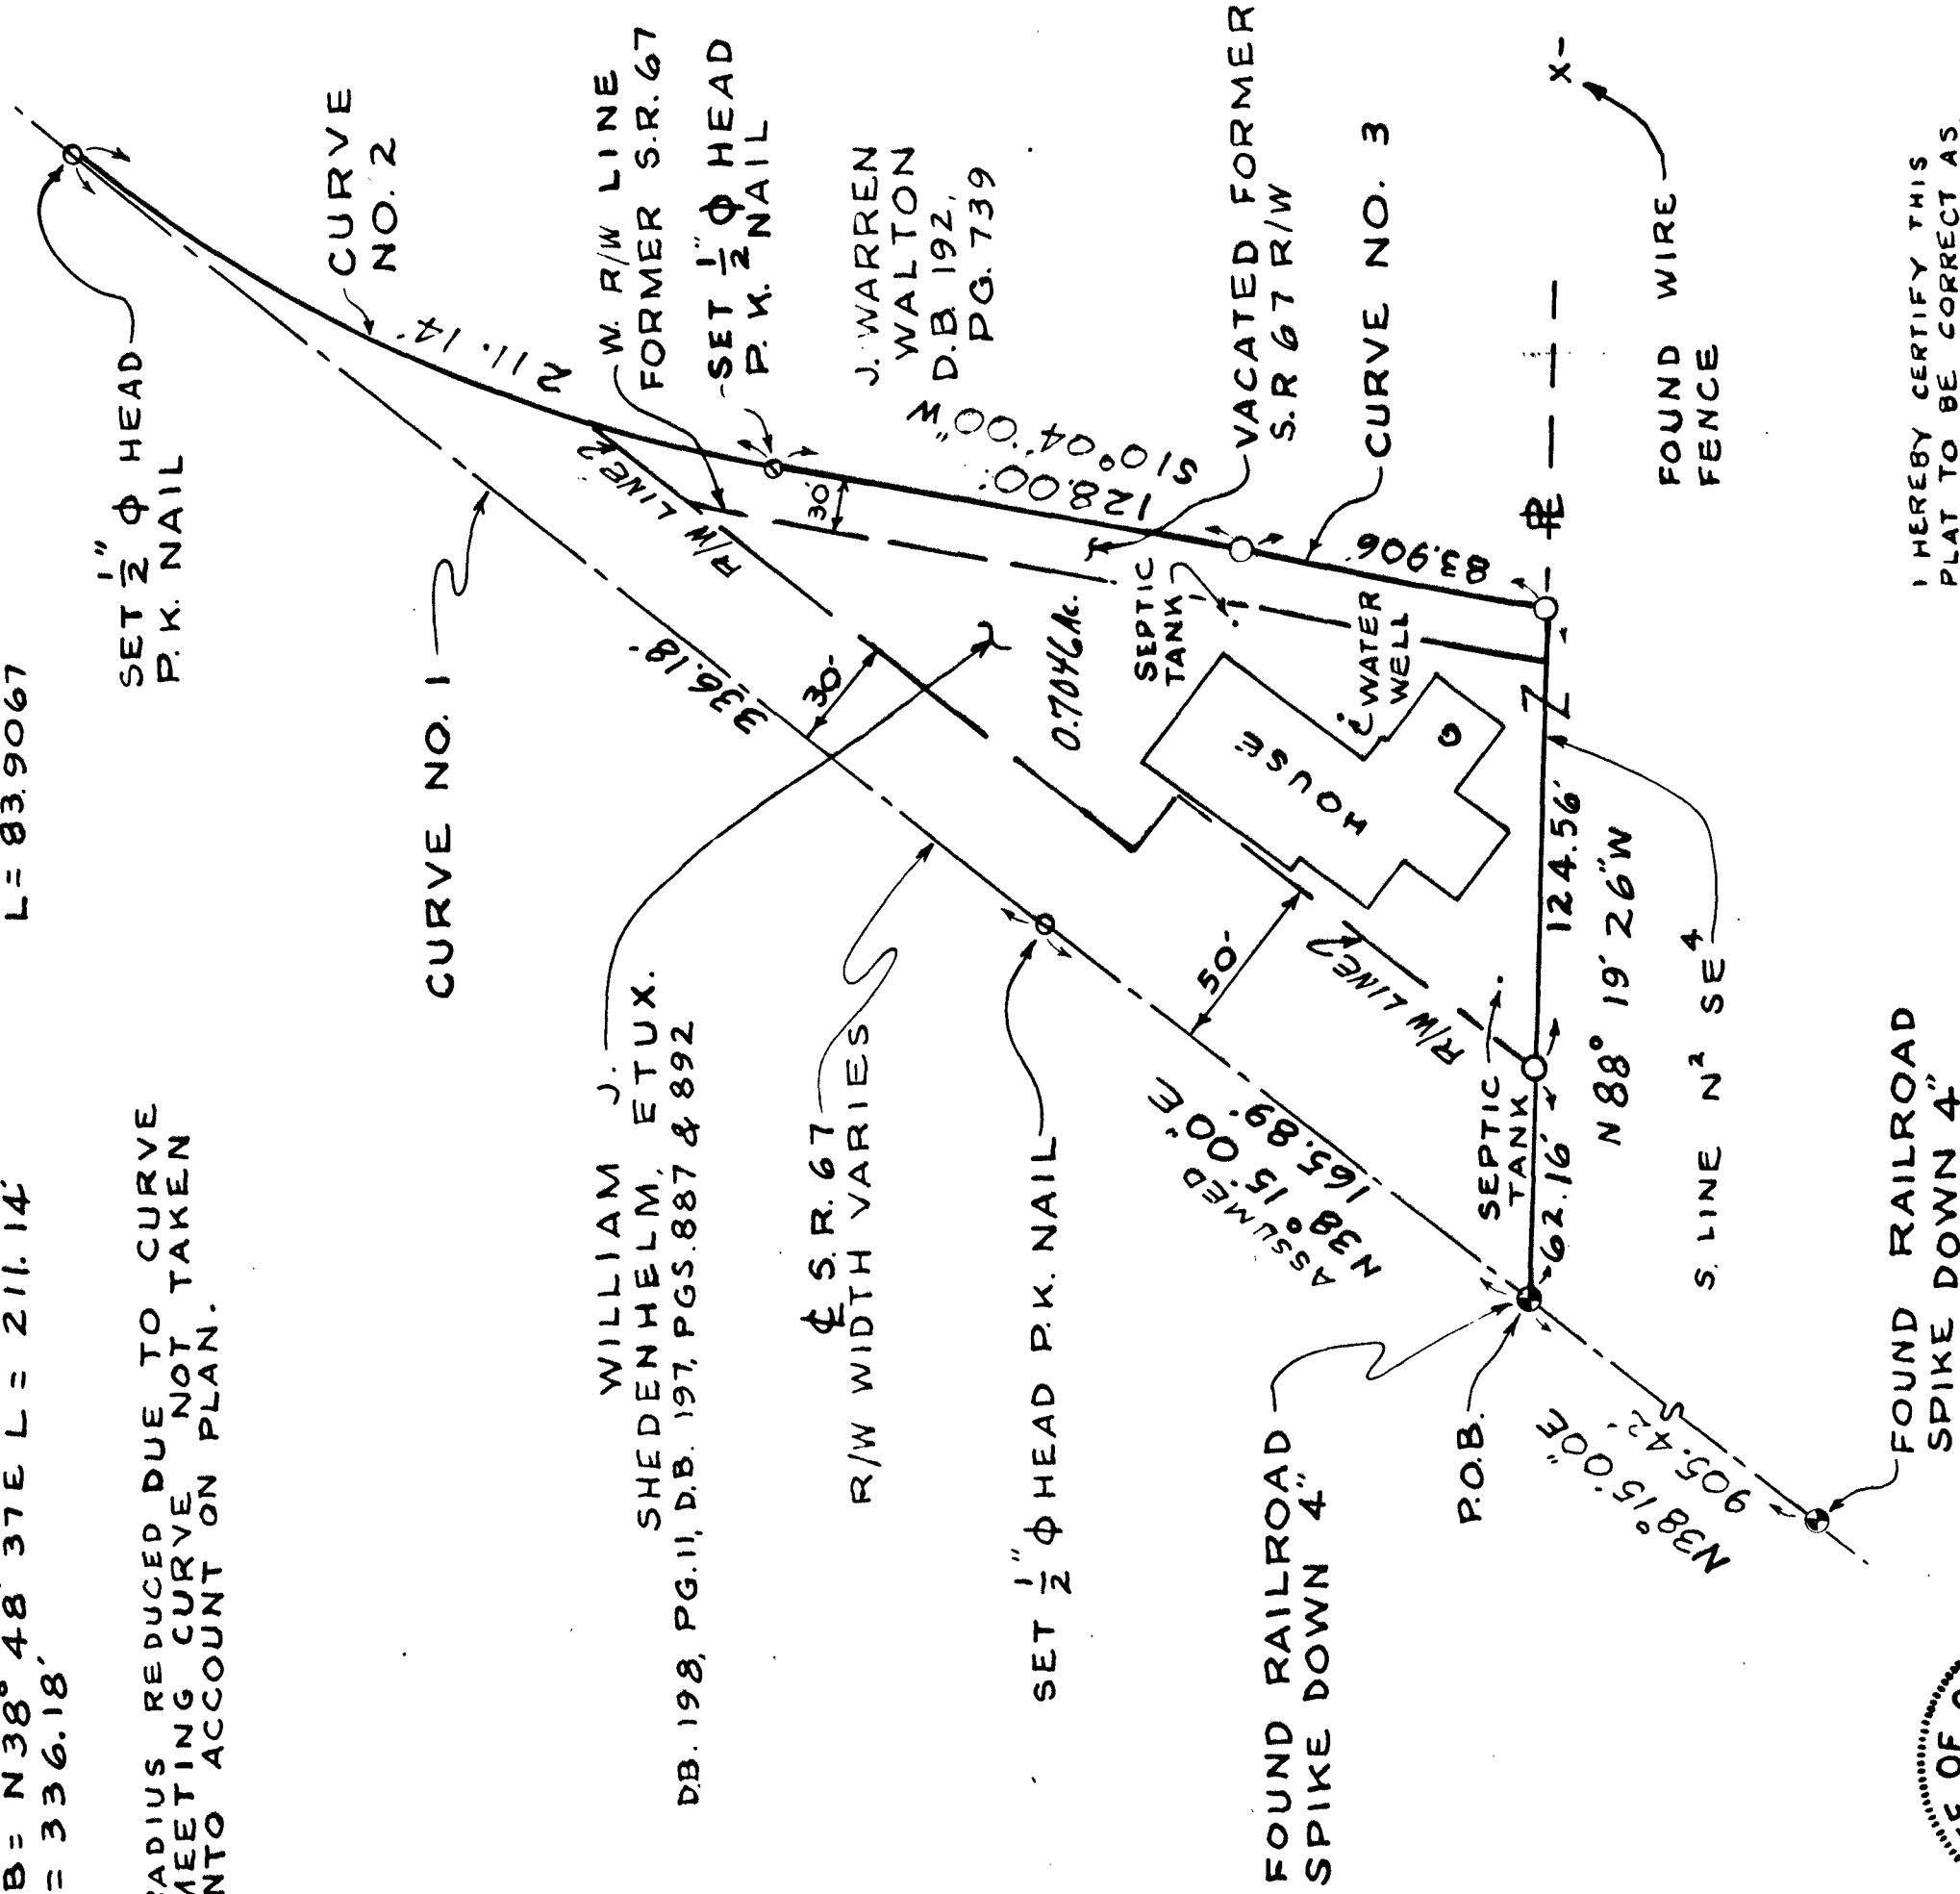

FOUND RAILROAD
SPIKE DOWN 4"

SURVEY NUMBER: 9556

VOLUME: 8, PAGE: 217

FILING DATE: 7-6-95

I HEREBY CERTIFY THIS
PLAT TO BE CORRECT AS
MADE ON JUNE 30 1995
AND DEEM IT WORTHY OF
PRESERVATION.
OHIO REGISTERED SURVEYOR
NO. 5647

BY Jerry B. Weininger
JERRY B. WEININGER