

CONDOR

MD


ORTH  
NAME

DEED REF.: VOL.169, PG.517

## SURV. REFER.

VOL. 8, PG. 133

VOL. 5, PG. 497

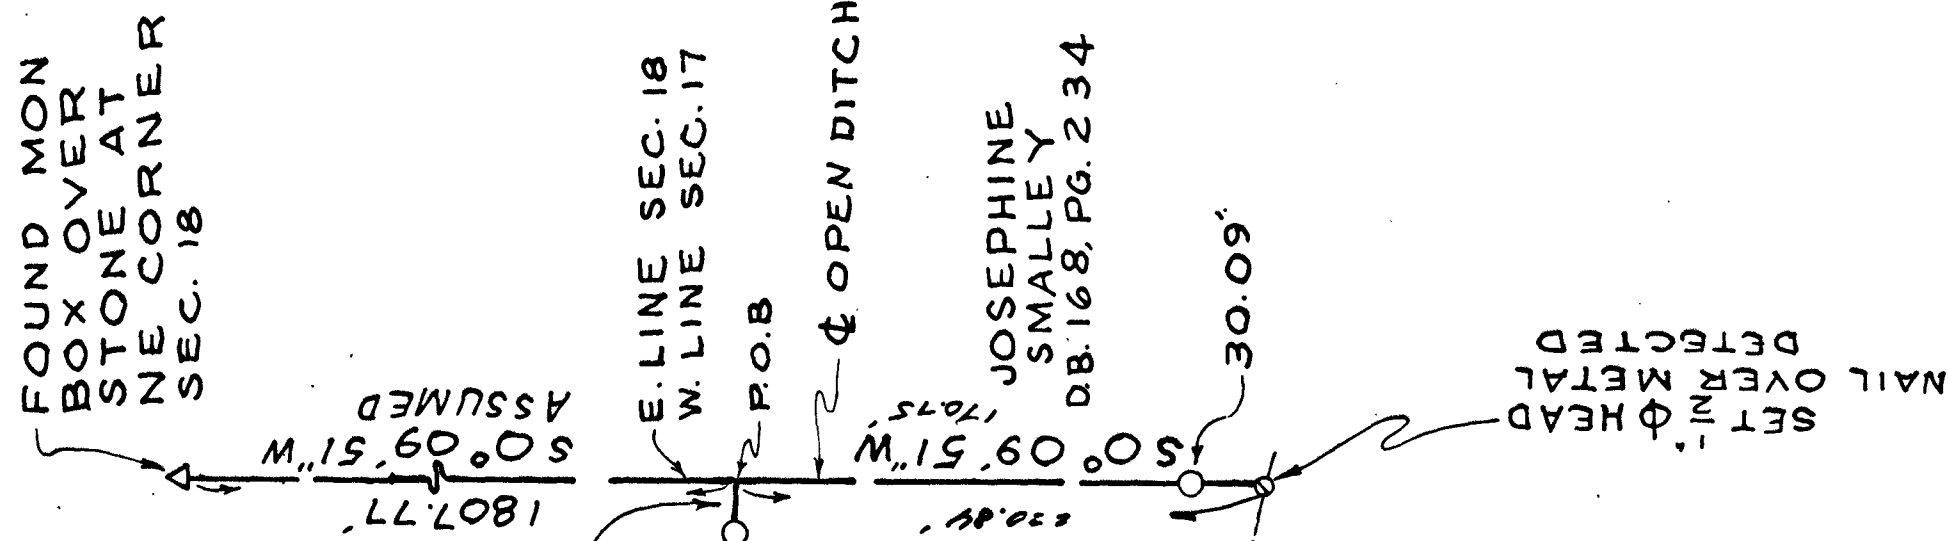

CURVE DATA

R=1200'

C.B. = S 83° 46' 37" E

$$C = 152.287$$

SURVEY NUMBER: 9559

VOLUME: 8, PAGE: 219

FILING DATE: 7-14-95

A&B ARE FLUSH WITH CAPS  
A IS ON N. R/W LINE S.R. 568  
C IS A REFERENCE

I HEREBY CERTIFY THIS,  
PLAT TO BE CORRECT AS  
MADE ON JULY 1, 1995  
AND DEEM IT WORTHY OF  
PRESERVATION.  
OHIO REGISTERED SURVEYOR  
NO. 5647

Geny B. Waring

JERRY B. WEININGER