

SURVEY FOR - HARVEY SAVIDGE

1" $\frac{1}{2}$ ϕ PERSONALIZED IRON PIPE SET
PT N F 4

PT. N E 4
SEC. 3
T. 2 S. R. 13 E.
TWP.: SALE M
COUNTY: WY A
OHIO.

● NAIL FOUND

ONAIL SET


Δ CONCRETE MONUMENT
FOUND

0 80 160
SCALE: 1 INCH = 80 FEET

DEED REF.: VOL. 136, PG. 25

O.D.O.T PLAN REF.:
WYA. 23-1478 LA

~~ASSUMED NORTH~~

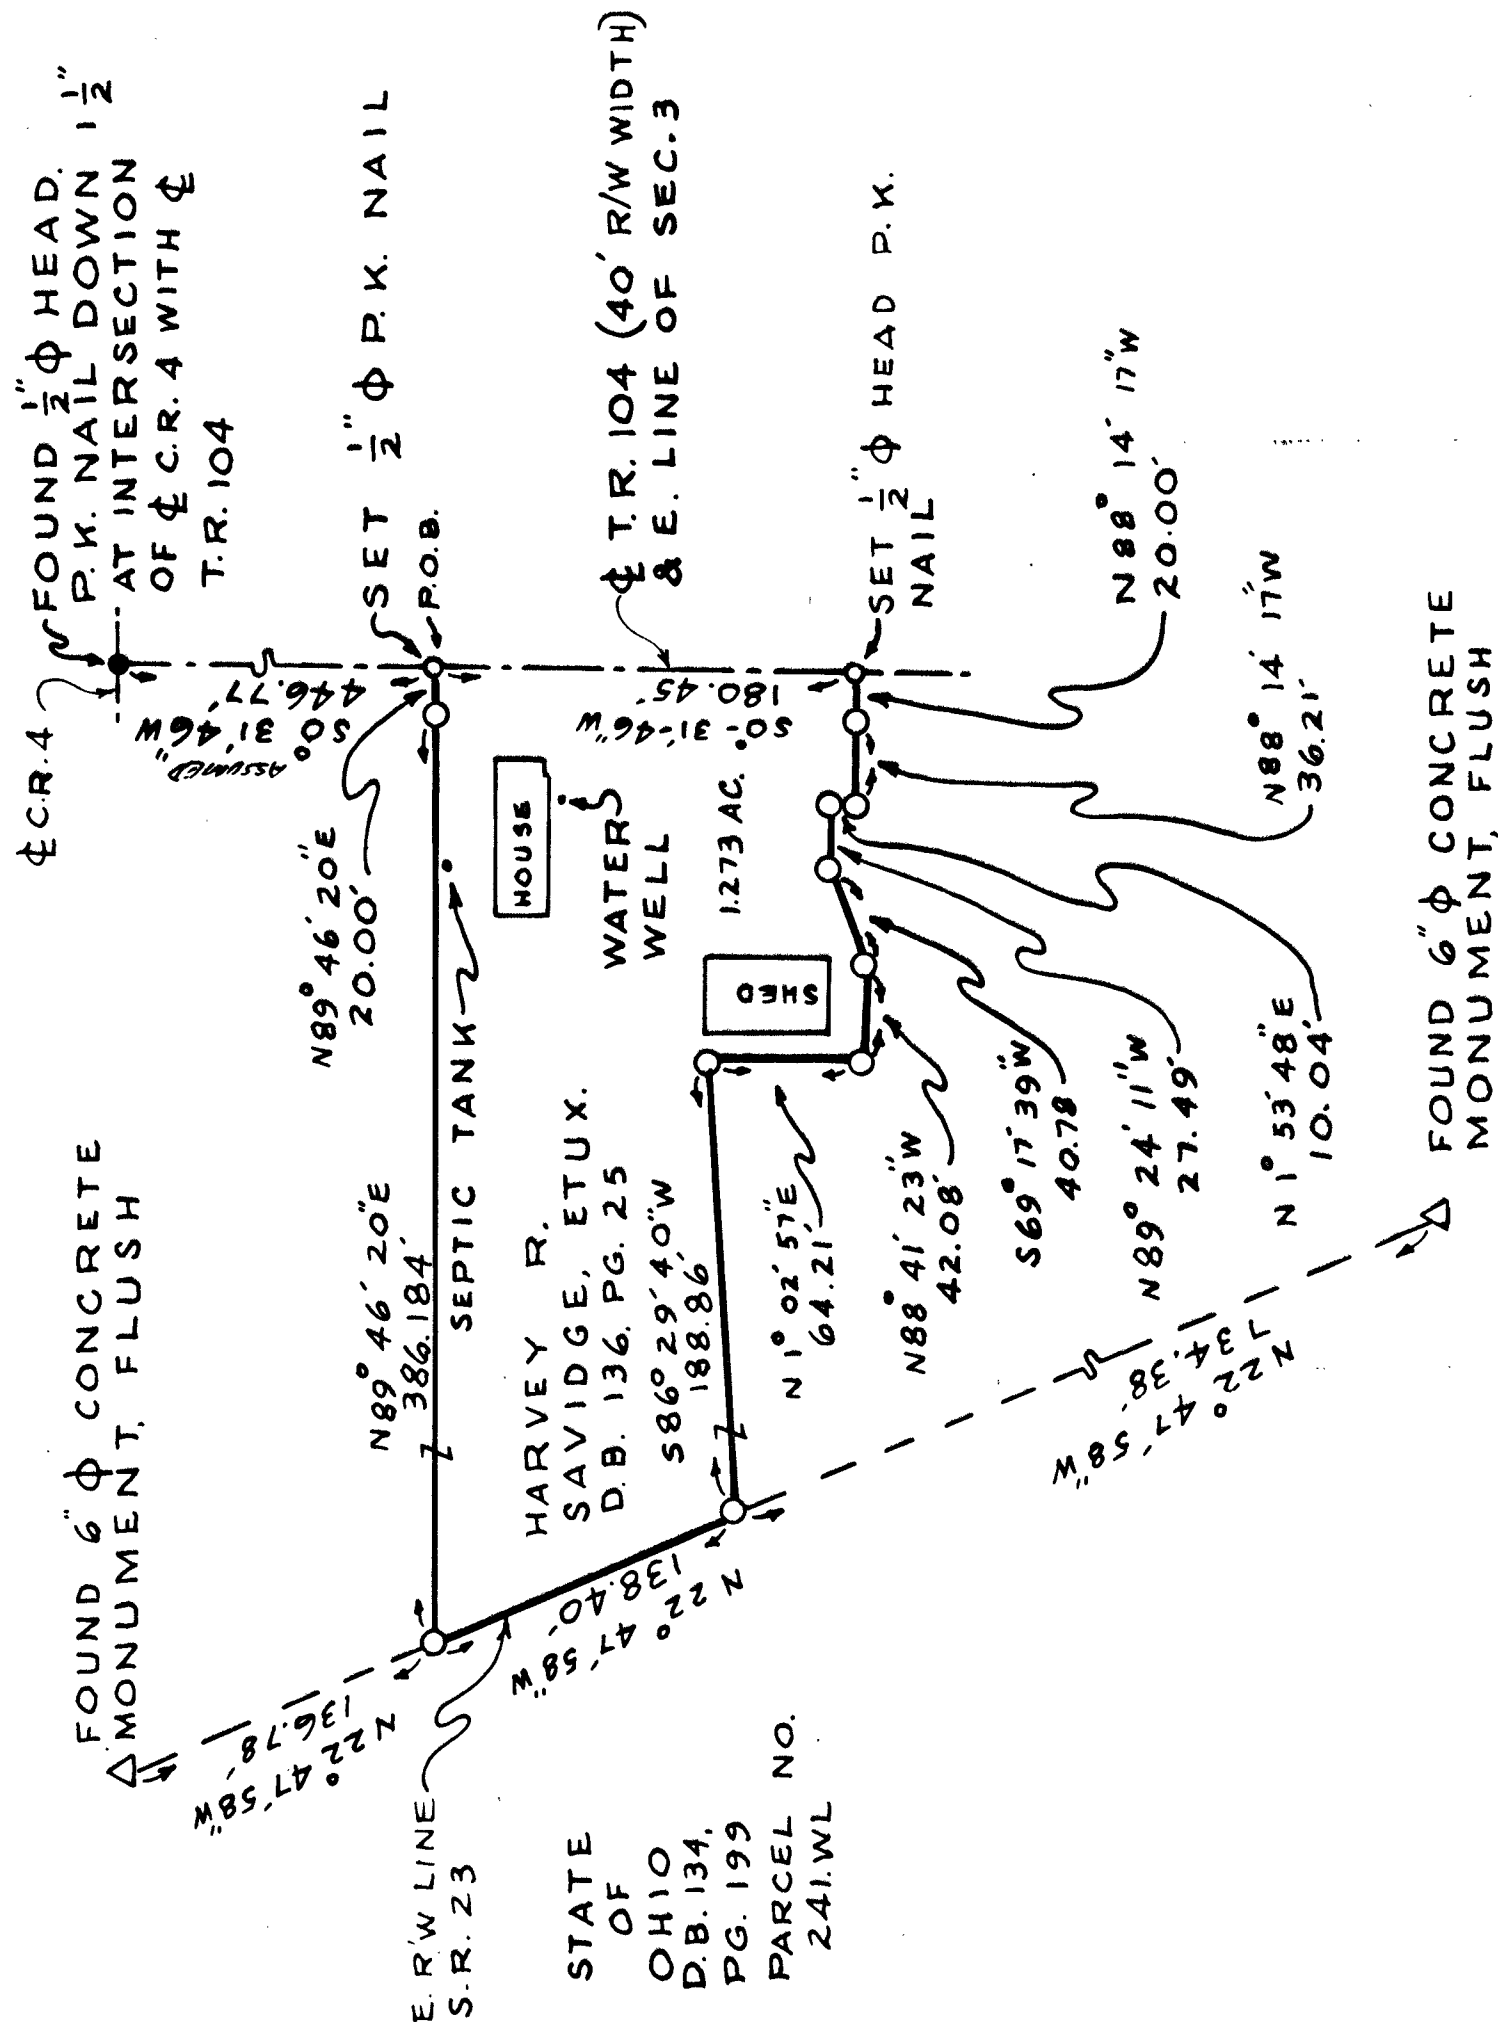

SURVEY NUMBER: 9560

VOLUME: 8, PAGE: 220

FILING DATE: 7-14-95

I HEREBY CERTIFY THIS
PLAT TO BE CORRECT AS
MADE ON MAY 16, 1995
AND DEEM IT WORTHY OF
PRESERVATION.
OHIO REGISTERED SURVEYOR
NO. 5647

BY Gerry B. Weininger
JERRY B. WEININGER

