


KEY FOR - DAVID L. CURLIS

TAX MAP COPY


$\frac{1}{2}$ " PERSONALIZED IRON PIPE SET
PT. NE 4
SEC. 36
T. 1 S. R. 14 E.
TWP. TYMOCHTEE
COUNTY: WYANDOT
OHIO.

0 100 200
SCALE 1 INCH = 100 FEET
DEED REF. VOL. 114, PG. 152

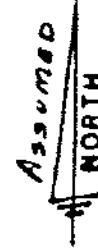

Δ MON BOX OVER STONE FOUND

Ø $\frac{1}{2}$ " Ø HEAD P.K. NAIL SET

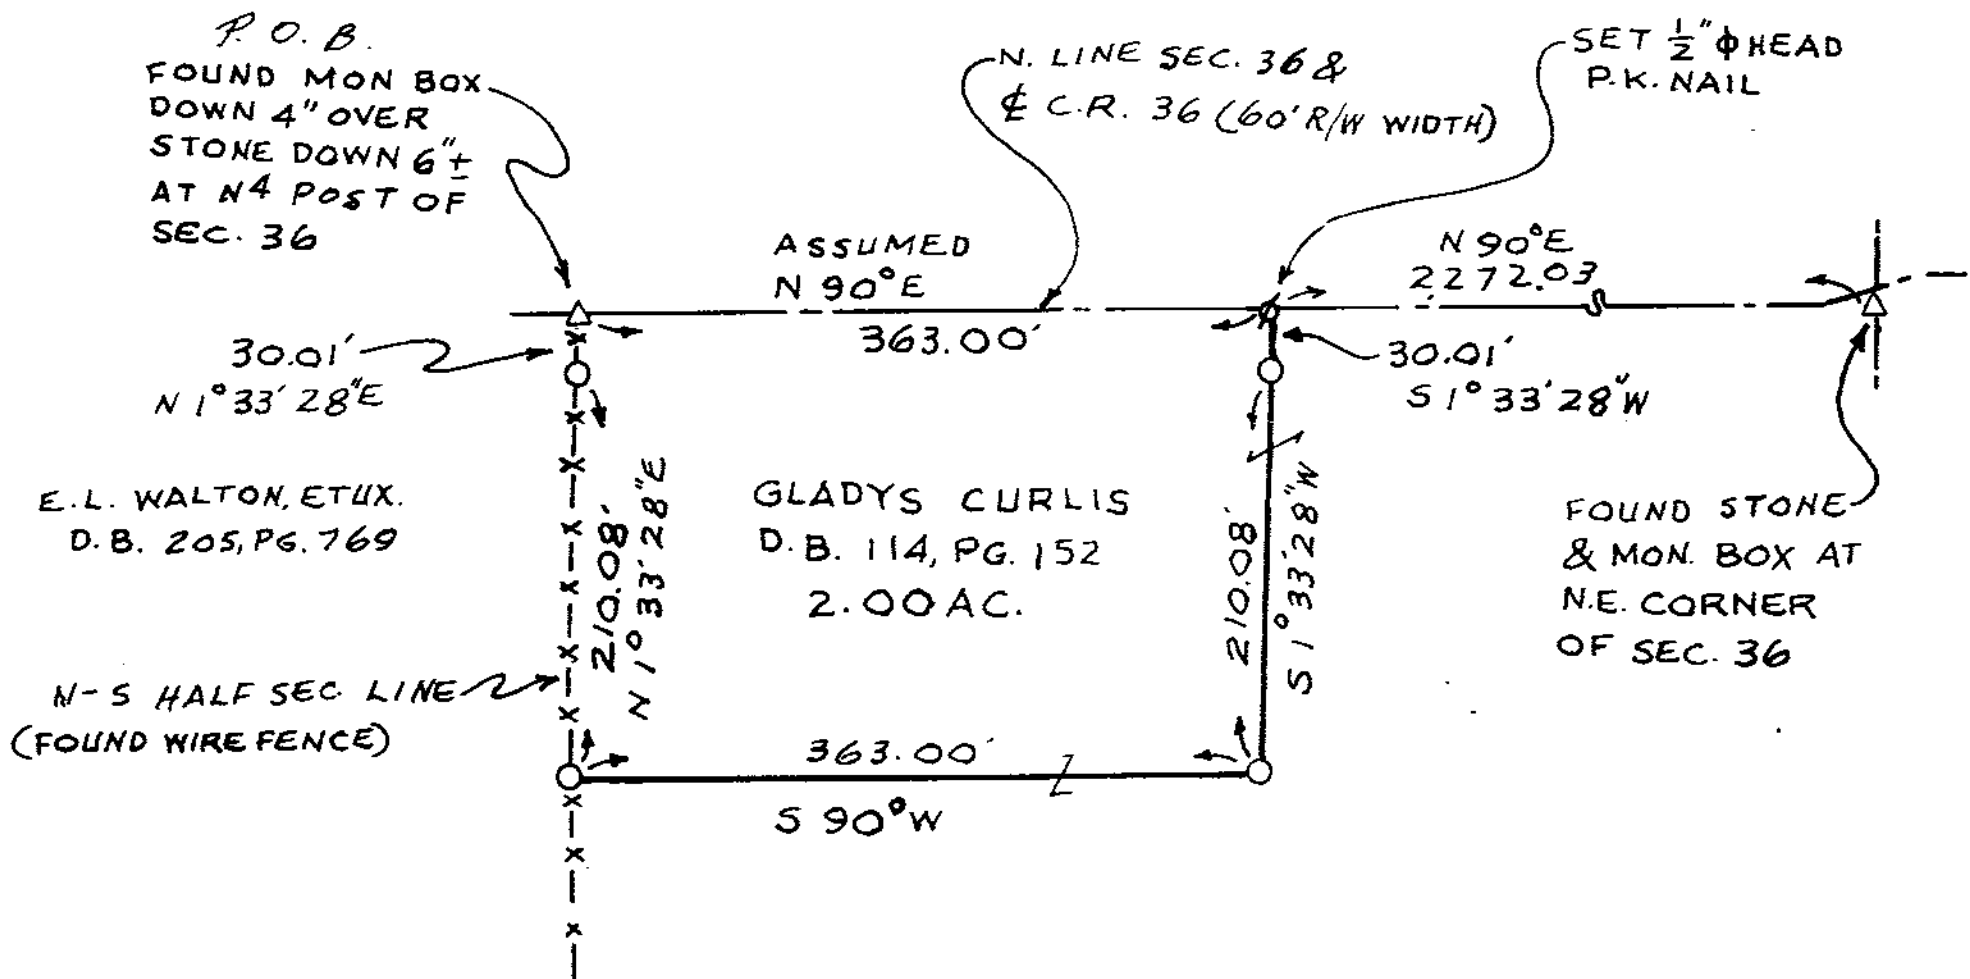

SURVEY NUMBER: 9568

VOLUME: 8, PAGE: 222

FILING DATE: 8-18-95

NO BUILDINGS ON PARCEL
SURVEYED.



I HEREBY CERTIFY THIS
PLAT TO BE CORRECT AS
MADE ON AUG. 2, 1995
AND DEEM IT WORTHY OF
PRESERVATION.
OHIO REGISTERED SURVEYOR
NO. 5647

BY Jerry B. Weininger
JERRY B. WEININGER