

EDEN
07-02-15

VOL. 8
PG. 223

TAX MAP COPY

○ $\frac{1}{2}$ " ϕ PERSONALIZED IRON PIPE SET
PT. SW⁴
SEC. 7
T. 2 S., R. 15 E.
TWP.: EDEN
COUNTY: WYANDOT
OHIO.

SURVEY FOR - DICK CASE

0 50 100

SCALE 1 INCH = 50 FEET


DEED REF: VOL. 146, PG. 144



SURVEY NUMBER: 9569

VOLUME: 8, PAGE: 223

FILING DATE: 8-18-95

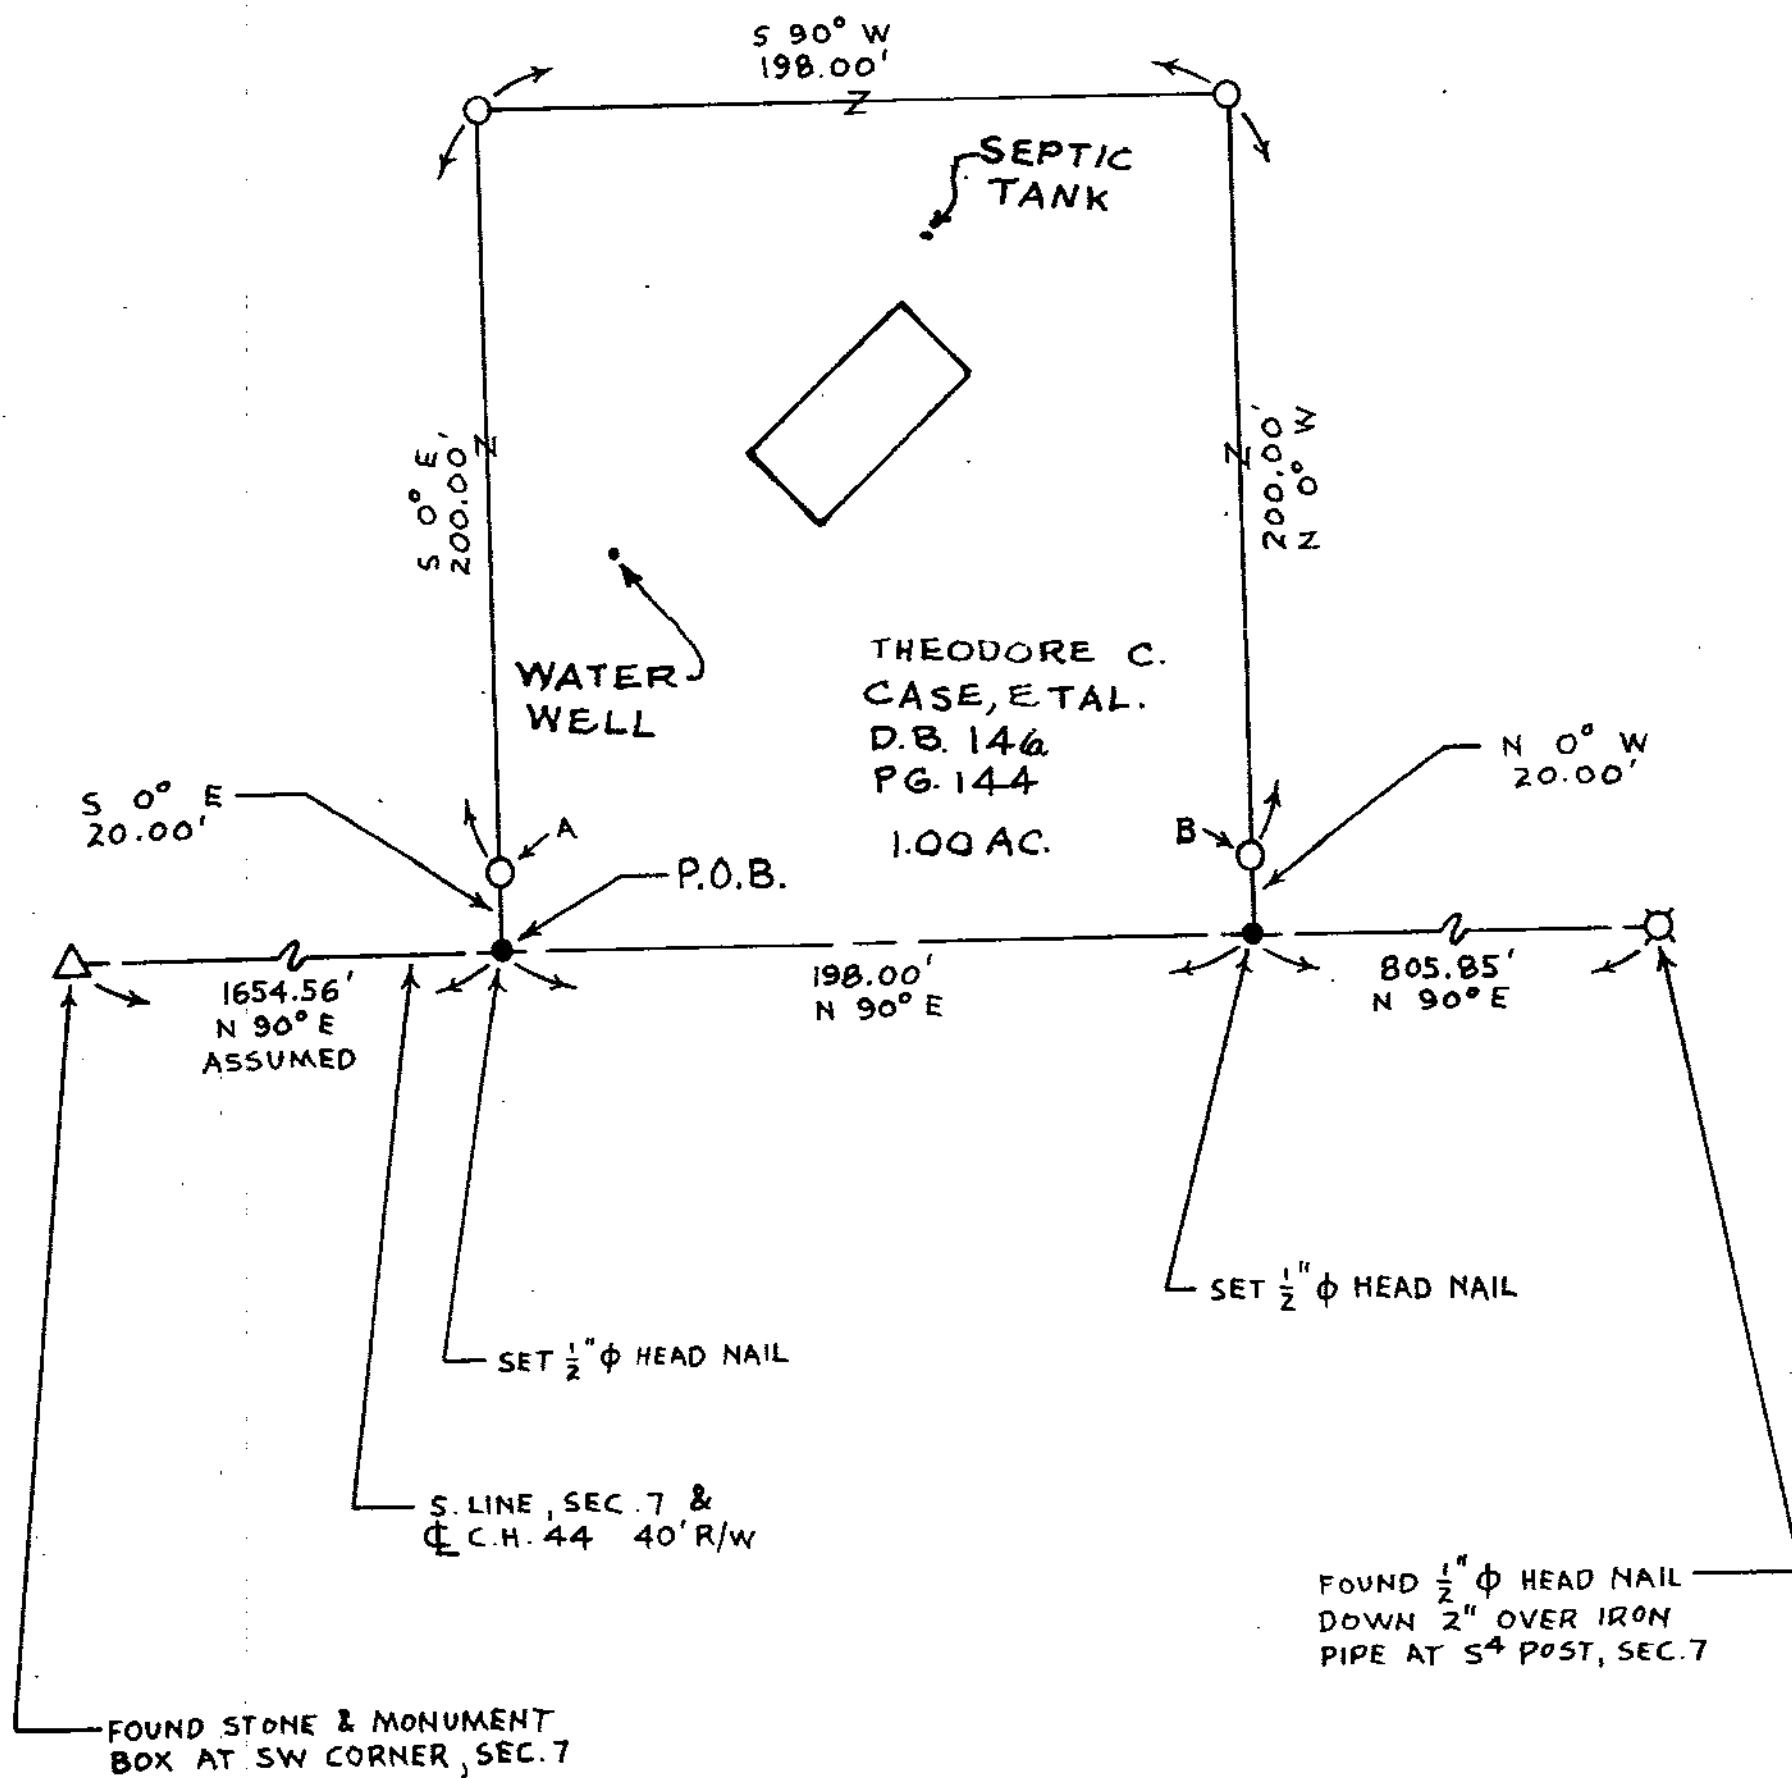

"A" & "B" ARE REFERENCE PIPES

I HEREBY CERTIFY THIS
PLAT TO BE CORRECT AS
MADE ON JAN. 19, 1995
AND DEEM IT WORTHY OF
PRESERVATION.
CHIO REGISTERED SURVEYOR
NO. 5647

BY Jerry B. Weininger
JERRY B. WEININGER

