

SYCAMORE
18-01-15

VOL. 8
PG. 228

TAX MAP COPY

SURVEY FOR -ADELBERT KLAISS

1" ϕ PERSONALIZED IRON PIPE SET
PT. NE 4
SEC. 18
T. 1 S, R. 15 E.
TWP. SYCAMORE
COUNTY: WYANDOT
OHIO.

0 40 80
SCALE 1 INCH = 40 FEET
DEED REF. VOL. 178, PG. 548

Assumed
NORTH

SURV. REF.
VOL. 4, PG. 381

△ FOUND NAIL OVER
MON. BOX & STONE

● FOUND IRON PIPE


--- SEC. LINE

--- PROPERTY LINE

SURVEY NUMBER: 9578

VOLUME: 8, PAGE: 228

FILING DATE: 9-11-95

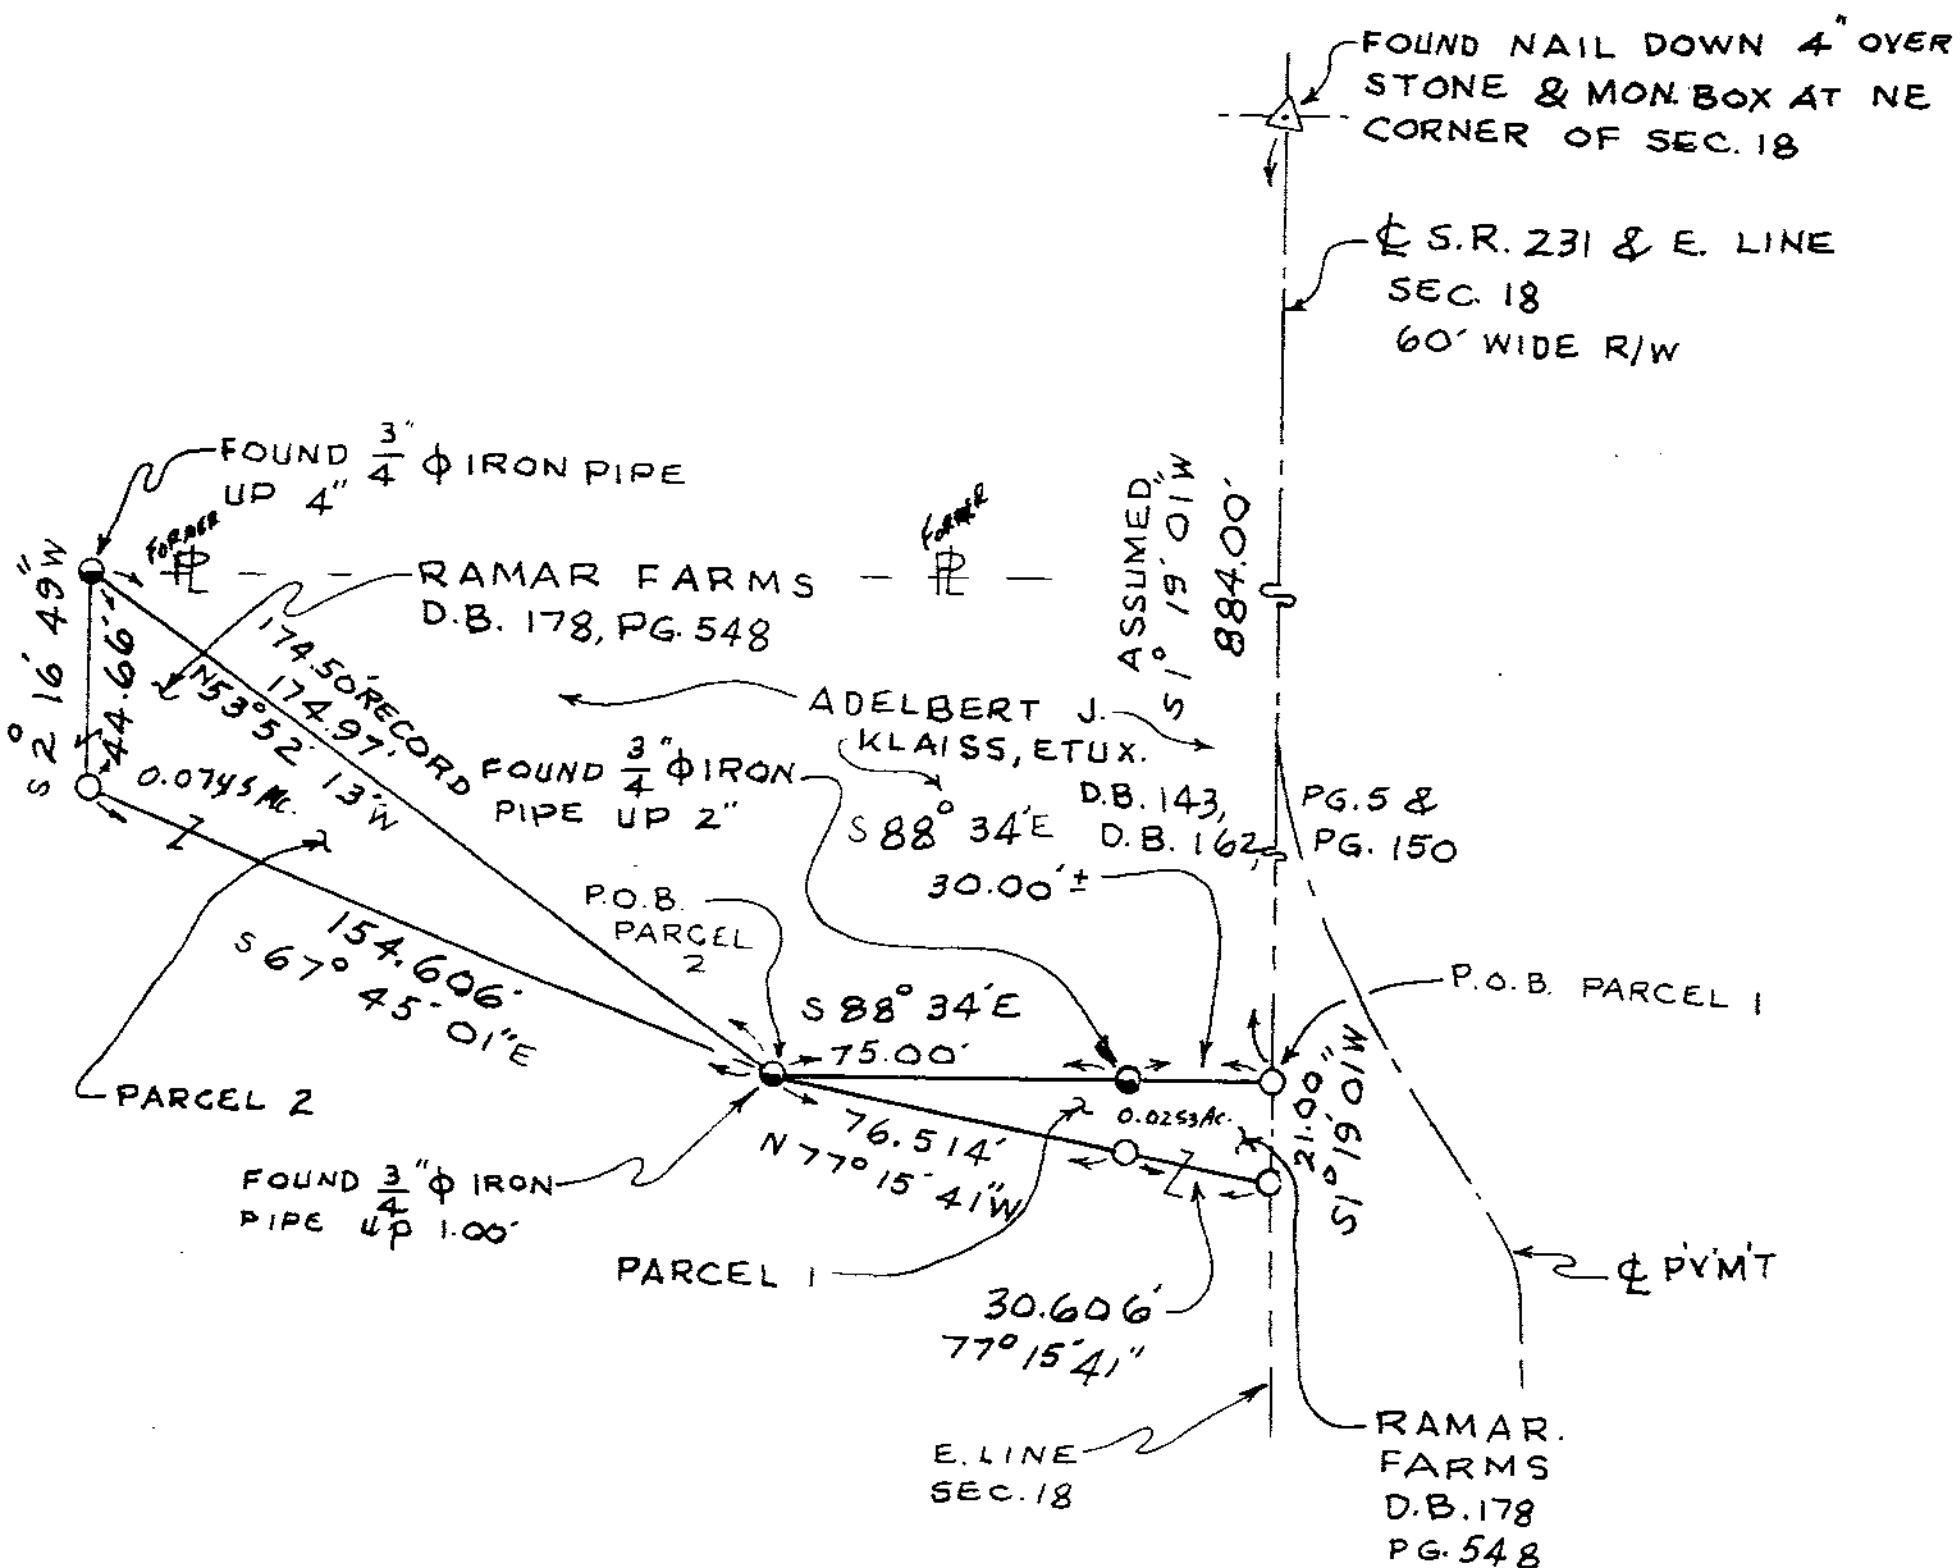

I HEREBY CERTIFY THIS
PLAT TO BE CORRECT AS
MADE ON AUG. 9, 1995
AND DEEM IT WORTHY OF
PRESERVATION.
OHIO REGISTERED SURVEYOR
NO. 5647

BY Jerry B. Weininger
JERRY B WEININGER