

$\frac{1}{2}$ " ϕ PERSONALIZED IRON PIPE SET


LOTS 164, 165, 166, 167, 168, 170, 171, 172 & 173
SNYDER PARK ADD'N
PLAT BOOK VOL. 3, PGS. 164 & 165
VILLAGE OF CAREY
COUNTY: WYANDOT
OHIO.

0 100 200
SCALE 1 INCH = 100.00 FEET
DEED REF. VOL. 125, PG. 133

● IRON PIPE FOUND


P. 1 PARCEL NO. (TYPE)

FOUND 5"X5" CONCR. MONUMENT
AT NE CORNER OF SNYDER
PARK ADDITION

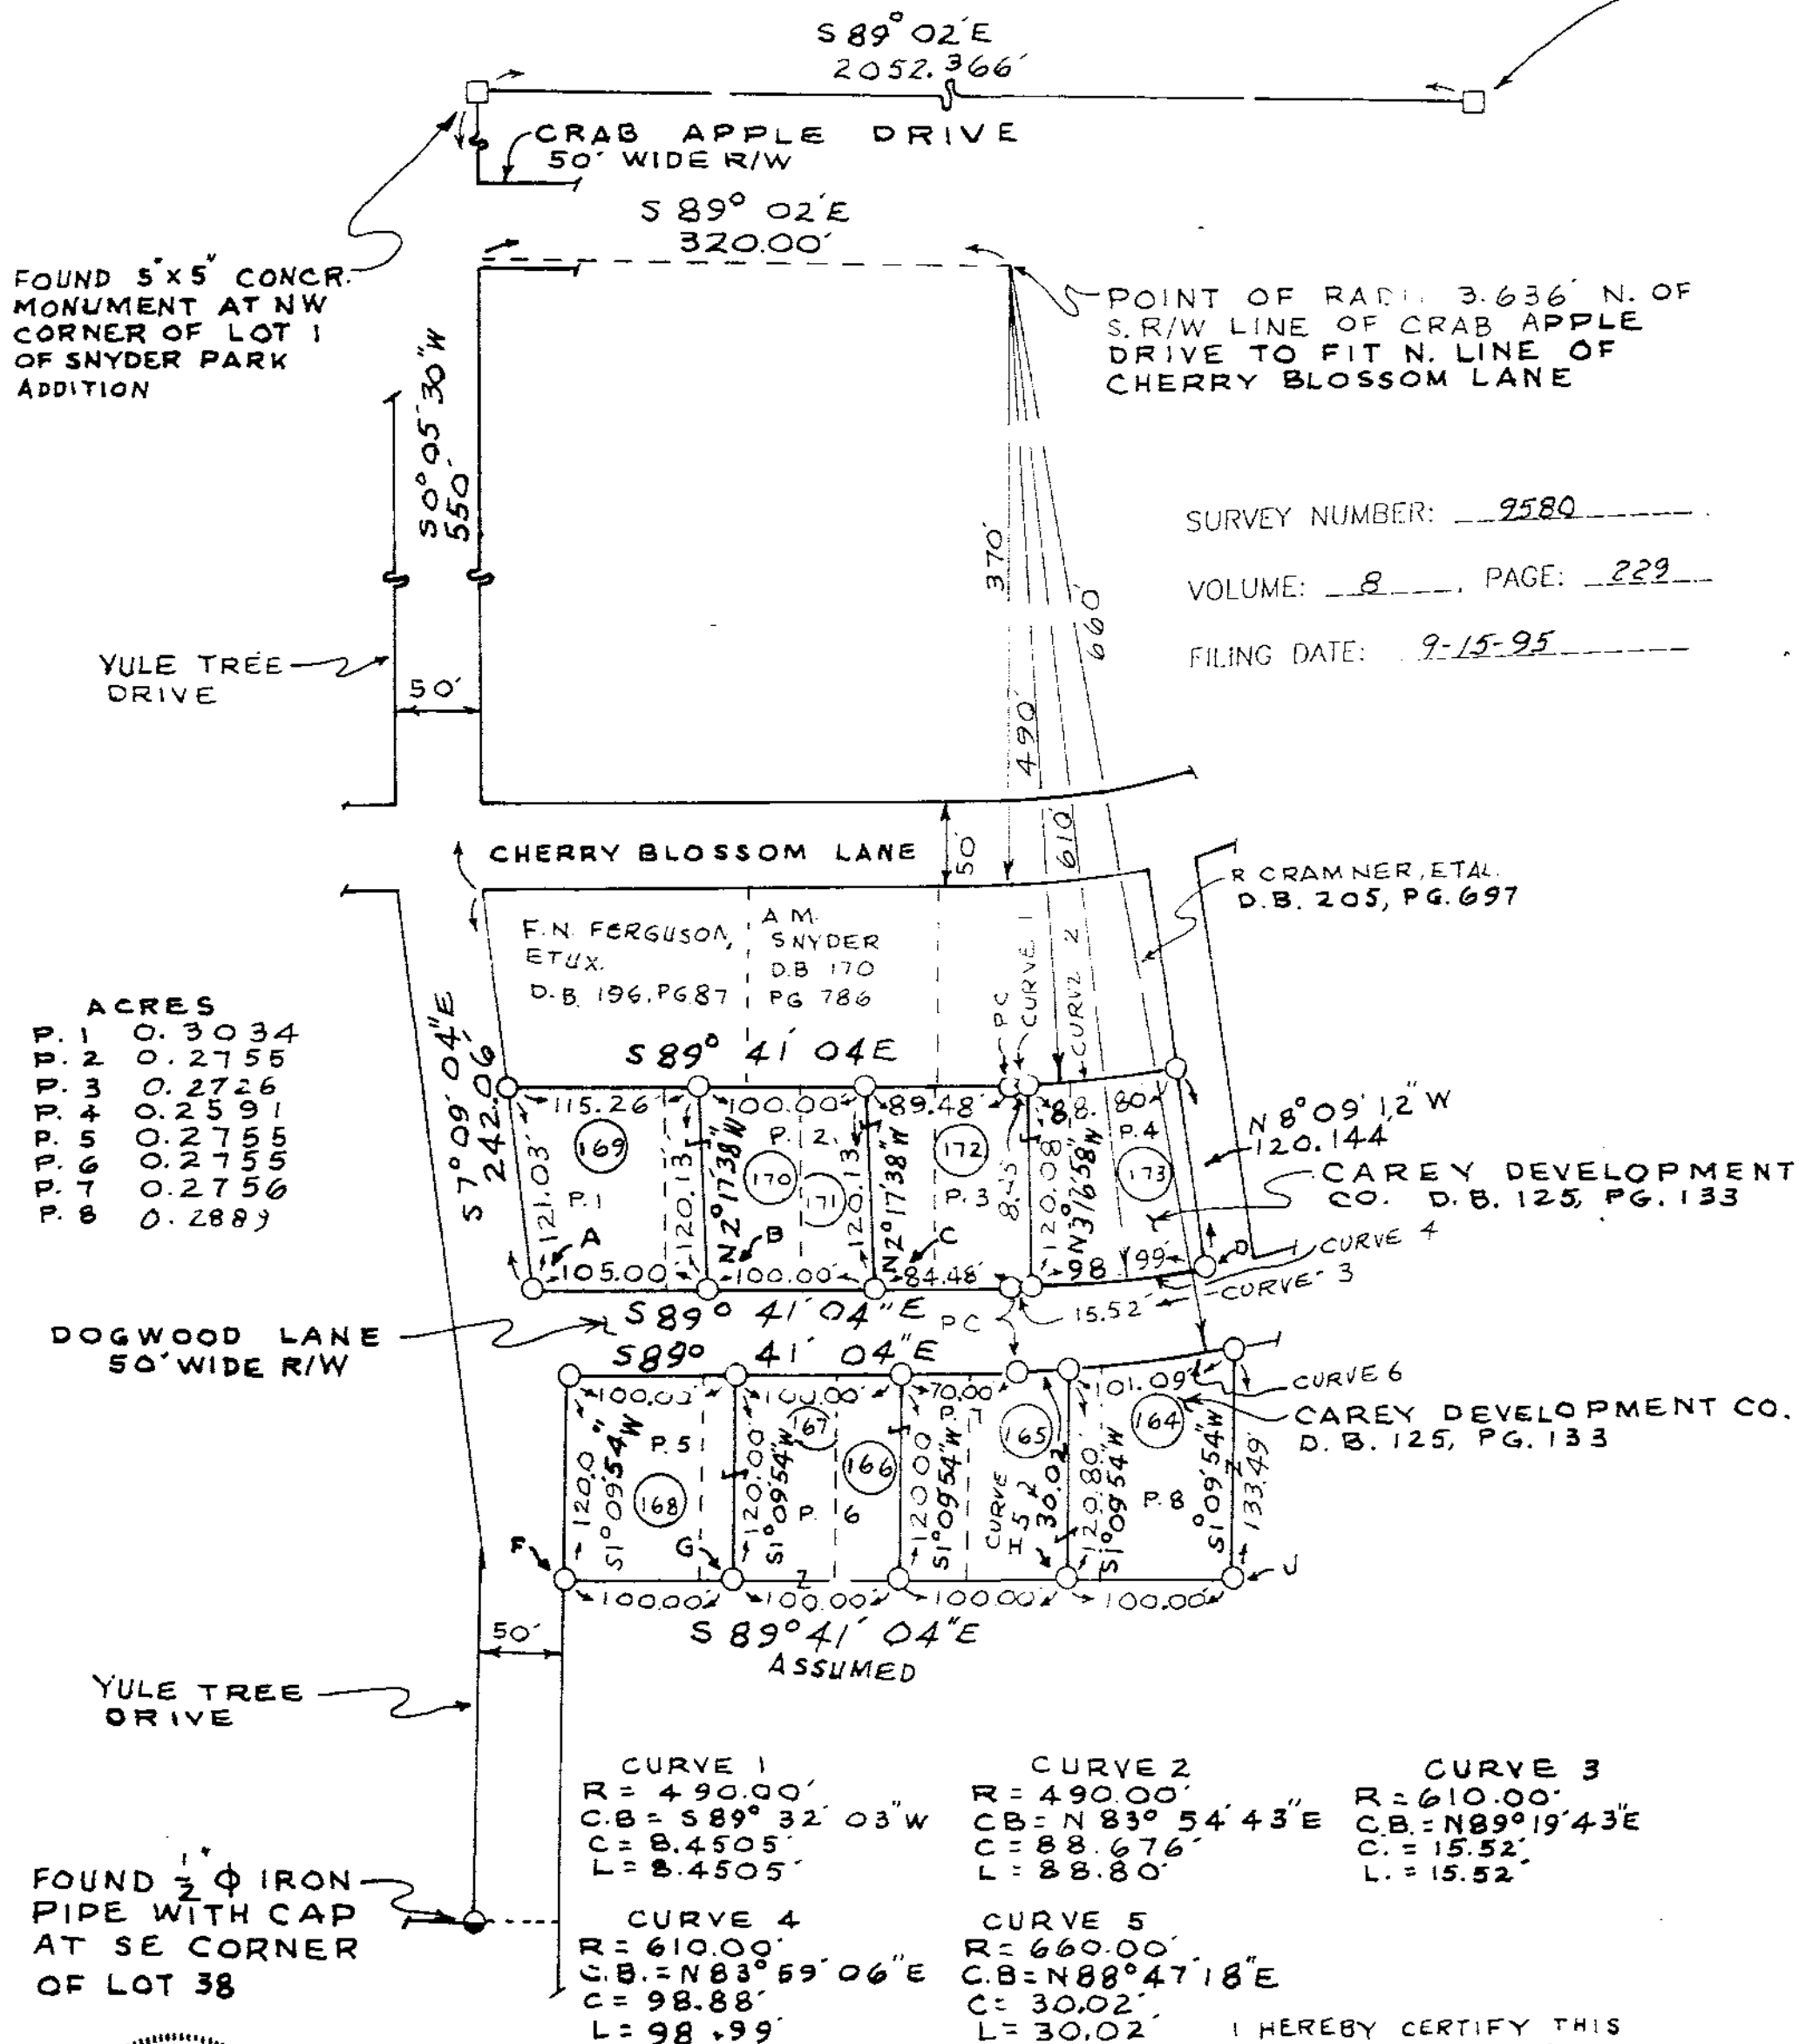

I HEREBY CERTIFY THIS
 PLAT TO BE CORRECT AS
 MADE ON JULY 31, 1995
 AND DEEM IT WORTHY OF
 PRESERVATION.
 OHIO REGISTERED SURVEYOR
 NO. 5647

BY Jerry B. Weininger
JERRY B. WEININGER

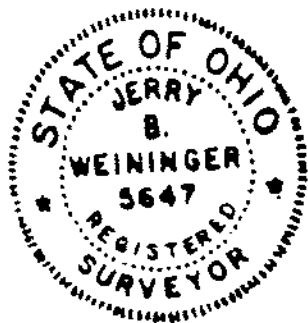

CURVE 6
R = 660.00'
C.B. = N 83° 05' 51" E
C. = 100.99
L = 101.09'

A = P.O.B. P. 1 D = P.O.B. P. 4 H = P.O.B. P. 7
B = P.O.B. P. 2 F = P.O.B. P. 5 J = P.O.B. P. 8
C = P.O.B. P. 3 G = P.O.B. P. 6