

SRVEY FOR - RUSSELL E. SWINEHART

1" $\frac{1}{2}$ ϕ PERSONALIZED IRON PIPE SET

PT. SW 4

SEC. 1

T. 3 S. R. 14 E.

TWP. CRANE



COUNTY: WYANDOT

OHIO

ϕ SET 1" $\frac{1}{2}$ ϕ HEAD P.K. NAIL

Δ FOUND STONE & MON. BOX


0 50 100
SCALE 1 INCH = 50 FEET
DEED REF. VOL. 116, PG. 548
D.B. 129, PG. 198

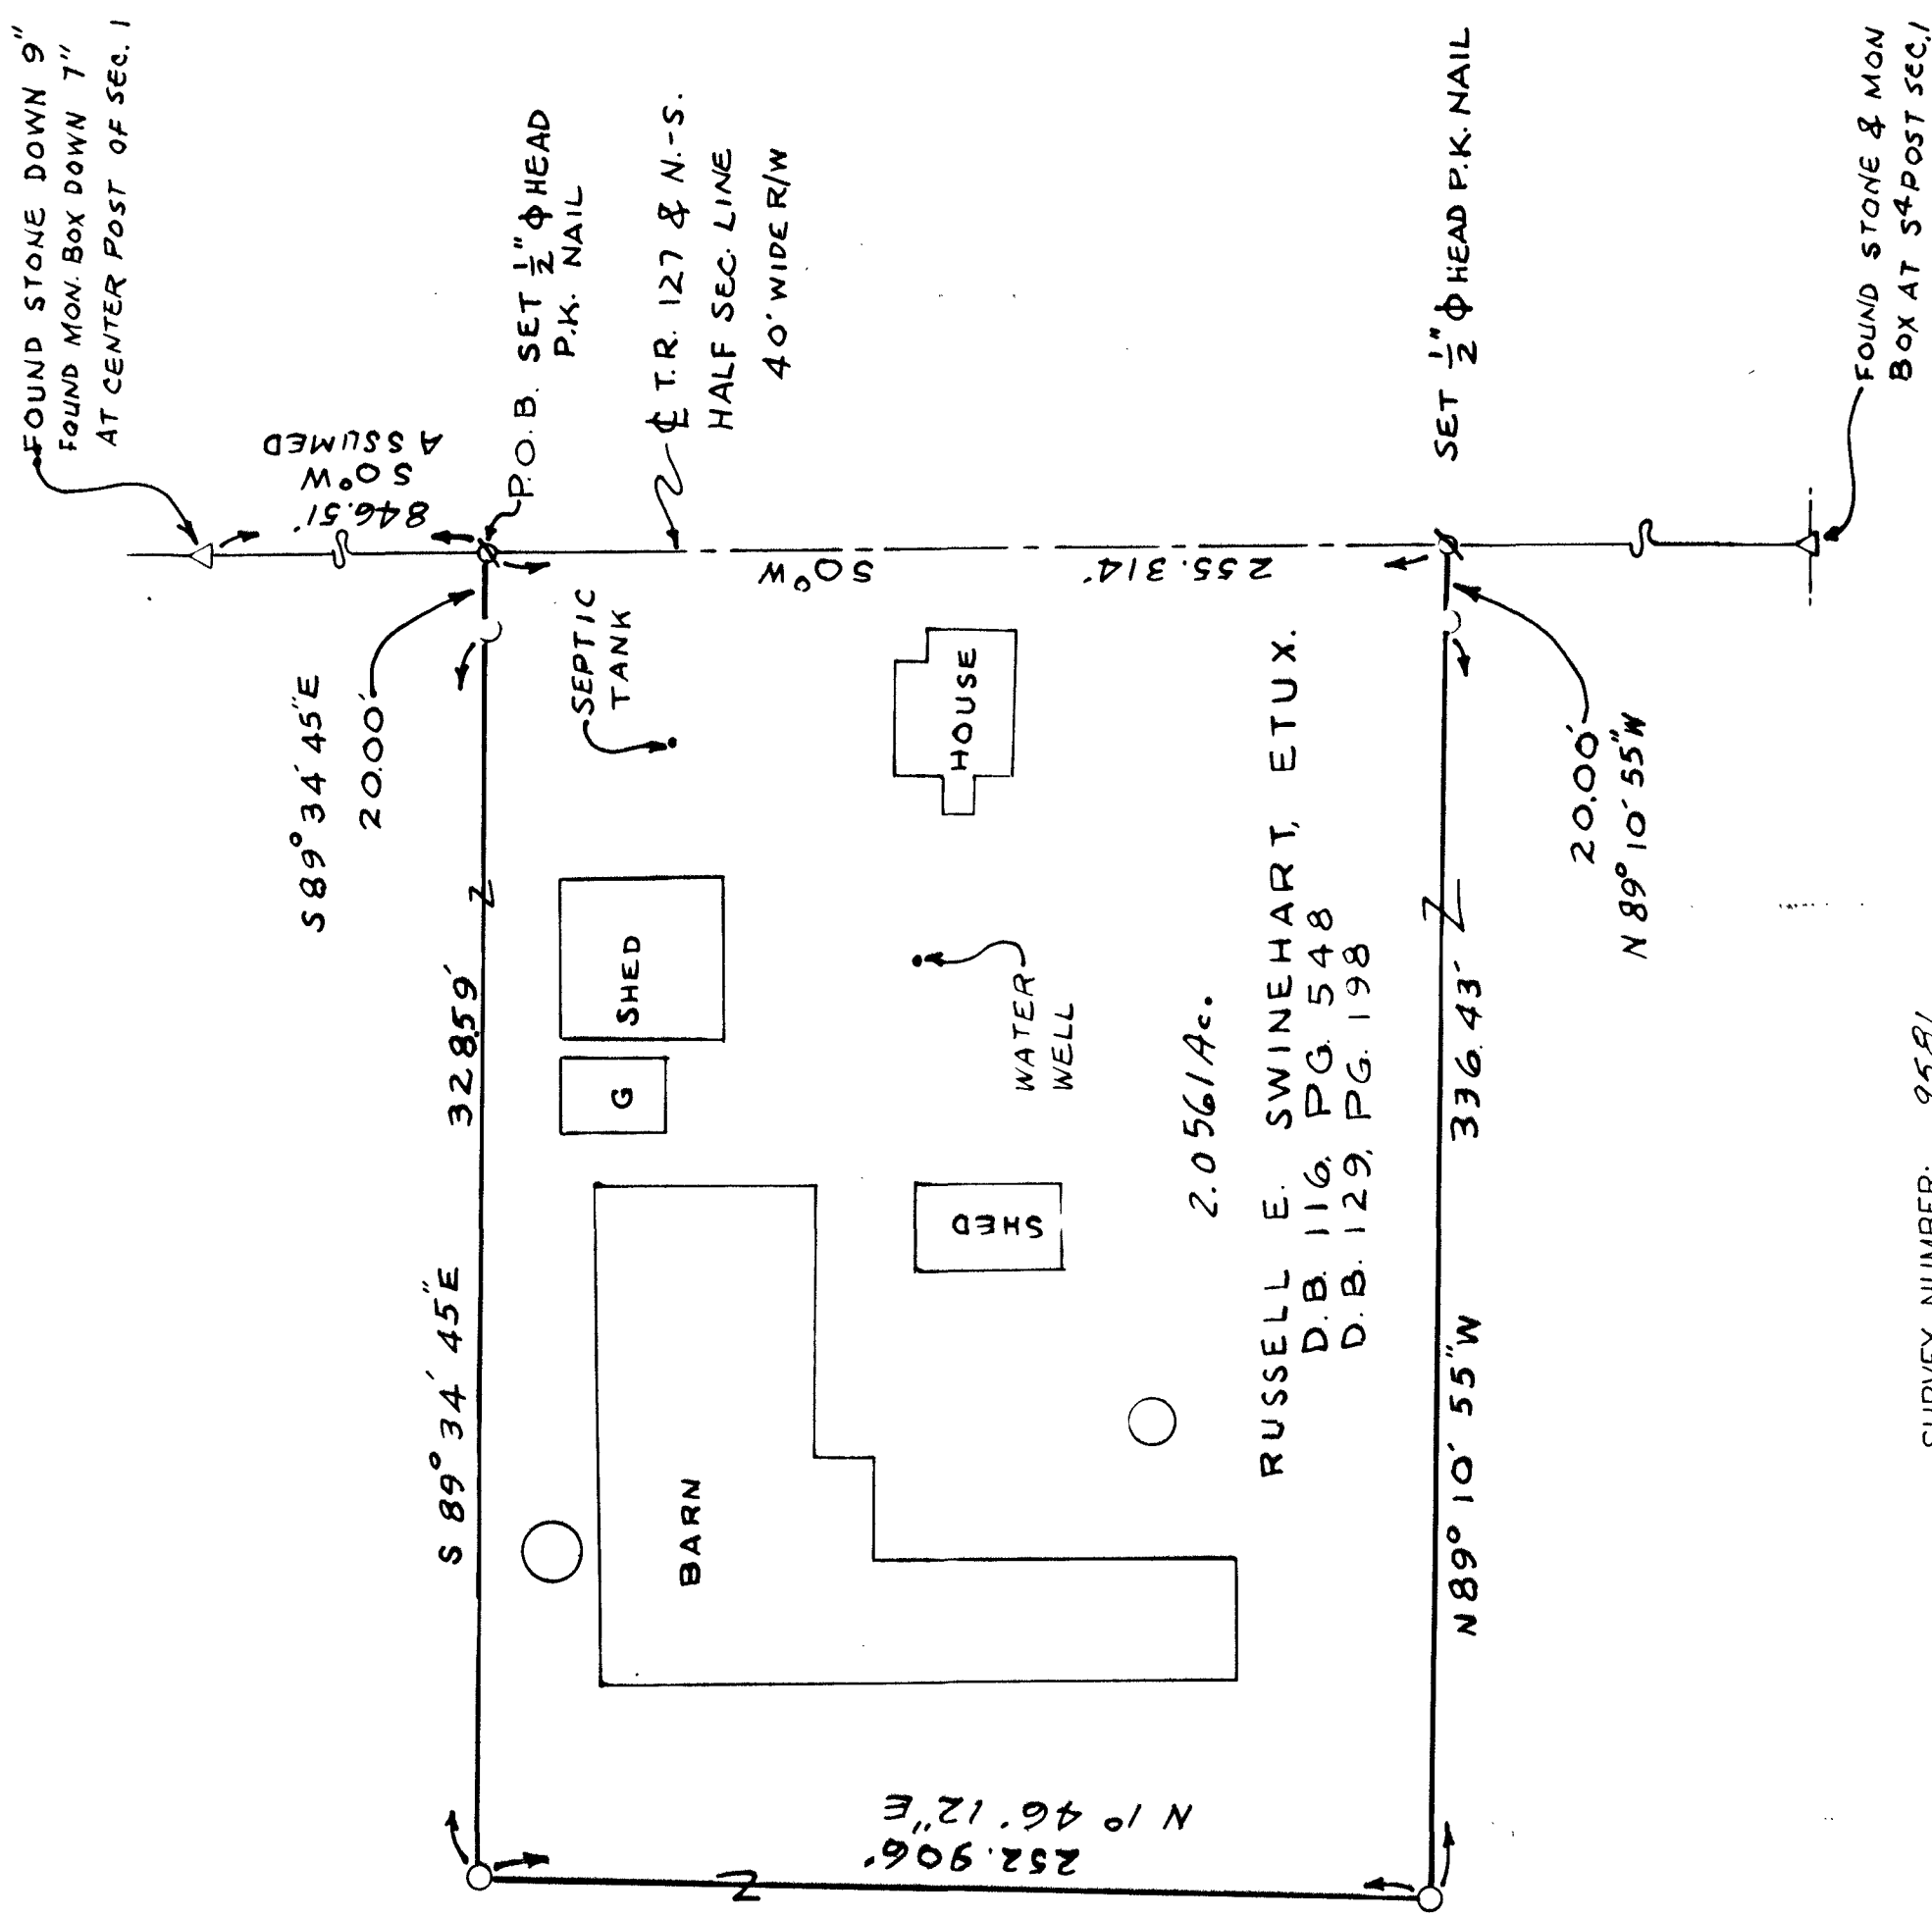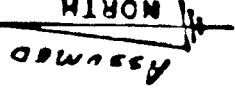

SURVEY NUMBER: 9581

VOLUME: 8, PAGE: 230

FILING DATE: 9-15-95

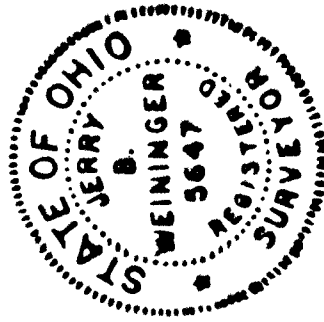

I HEREBY CERTIFY THIS PLAT TO BE CORRECT AS MADE ON AUG. 31, 1995 AND DEEM IT WORTHY OF PRESERVATION. OHIO REGISTERED SURVEYOR NO. 5647

BY Jerry B. Weininger
JERRY B. WEININGER