

SURVEY FOR - LEWIS GOTTFRIED, JR.


TAX MAP COPY

1" ϕ PERSONALIZED IRON PIPE SET
PT. NW 4
SEC. 26
T. 2 S., R. 13 E.
TWP. SALEM
COUNTY: WYANDOT
OHIO.

0 100 200
SCALE 1 INCH = 100 FEET
DEED REF VOL. 131, PG. 169
VOL. 180, PG. 440



- ⊕ RAILROAD SPIKE FOUND
- ▲ STONE & MON. BOX FOUND
- ⊙ SET 1/2" ϕ HEAD P.K. NAIL

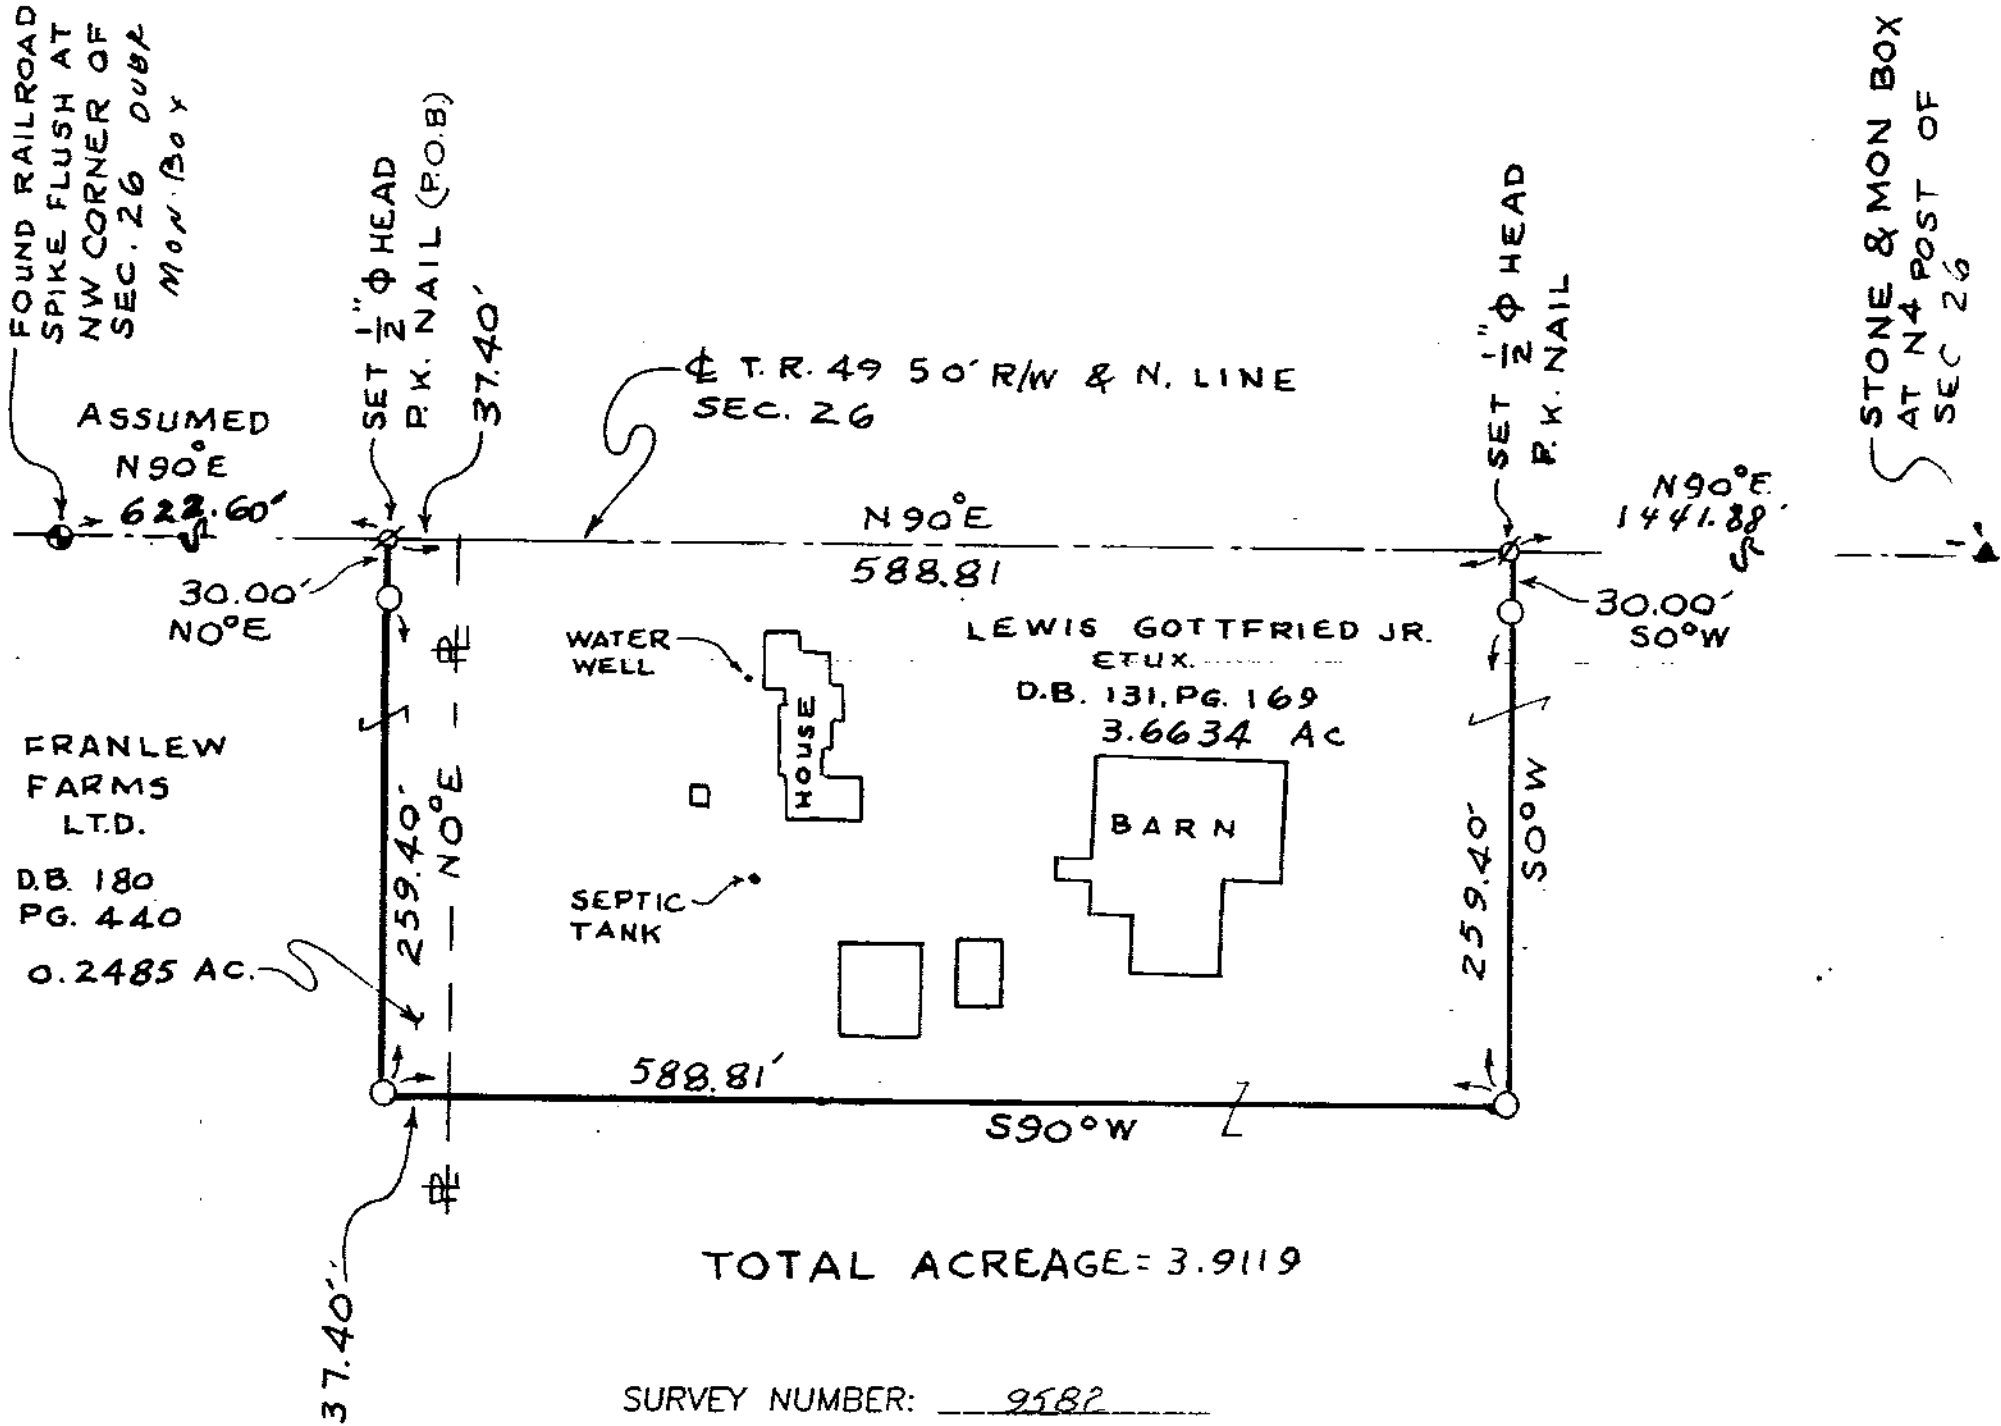

SURVEY NUMBER: 9582

VOLUME: 8, PAGE: 231

FILING DATE: 9-15-95



I HEREBY CERTIFY THIS
PLAT TO BE CORRECT AS
MADE ON SEPT. 7, 1995
AND DEEM IT WORTHY OF
PRESERVATION.
OHIO REGISTERED SURVEYOR
NO. 5647

BY Jerry B. Weininger
JERRY B. WEININGER