

JRVEY FOR

1" $\frac{1}{2}$ ϕ PERSONALIZED IRON PIPE SET

SEC. 5
T. 2 S. R. 15 E.

TWP: EDEN
COUNTY: WYANDOT
OHIO.

Δ 1/2" Φ HEAD P.K. NAIL OVER MON.


BOX FOUND
Ø 1" Ø HEAD P.K. NAIL SET

0 50 100
SCALE 1 INCH = 50 FEET

DEED REF.: VOL.105 ,PG.514
VOL.124, PG.584
VOL. 146, PG.102

Δ 1/2" Φ HEAD P.K. NAIL OVER MON.

BOX FOUND
Ø 1" Ø HEAD P.K. NAIL SET

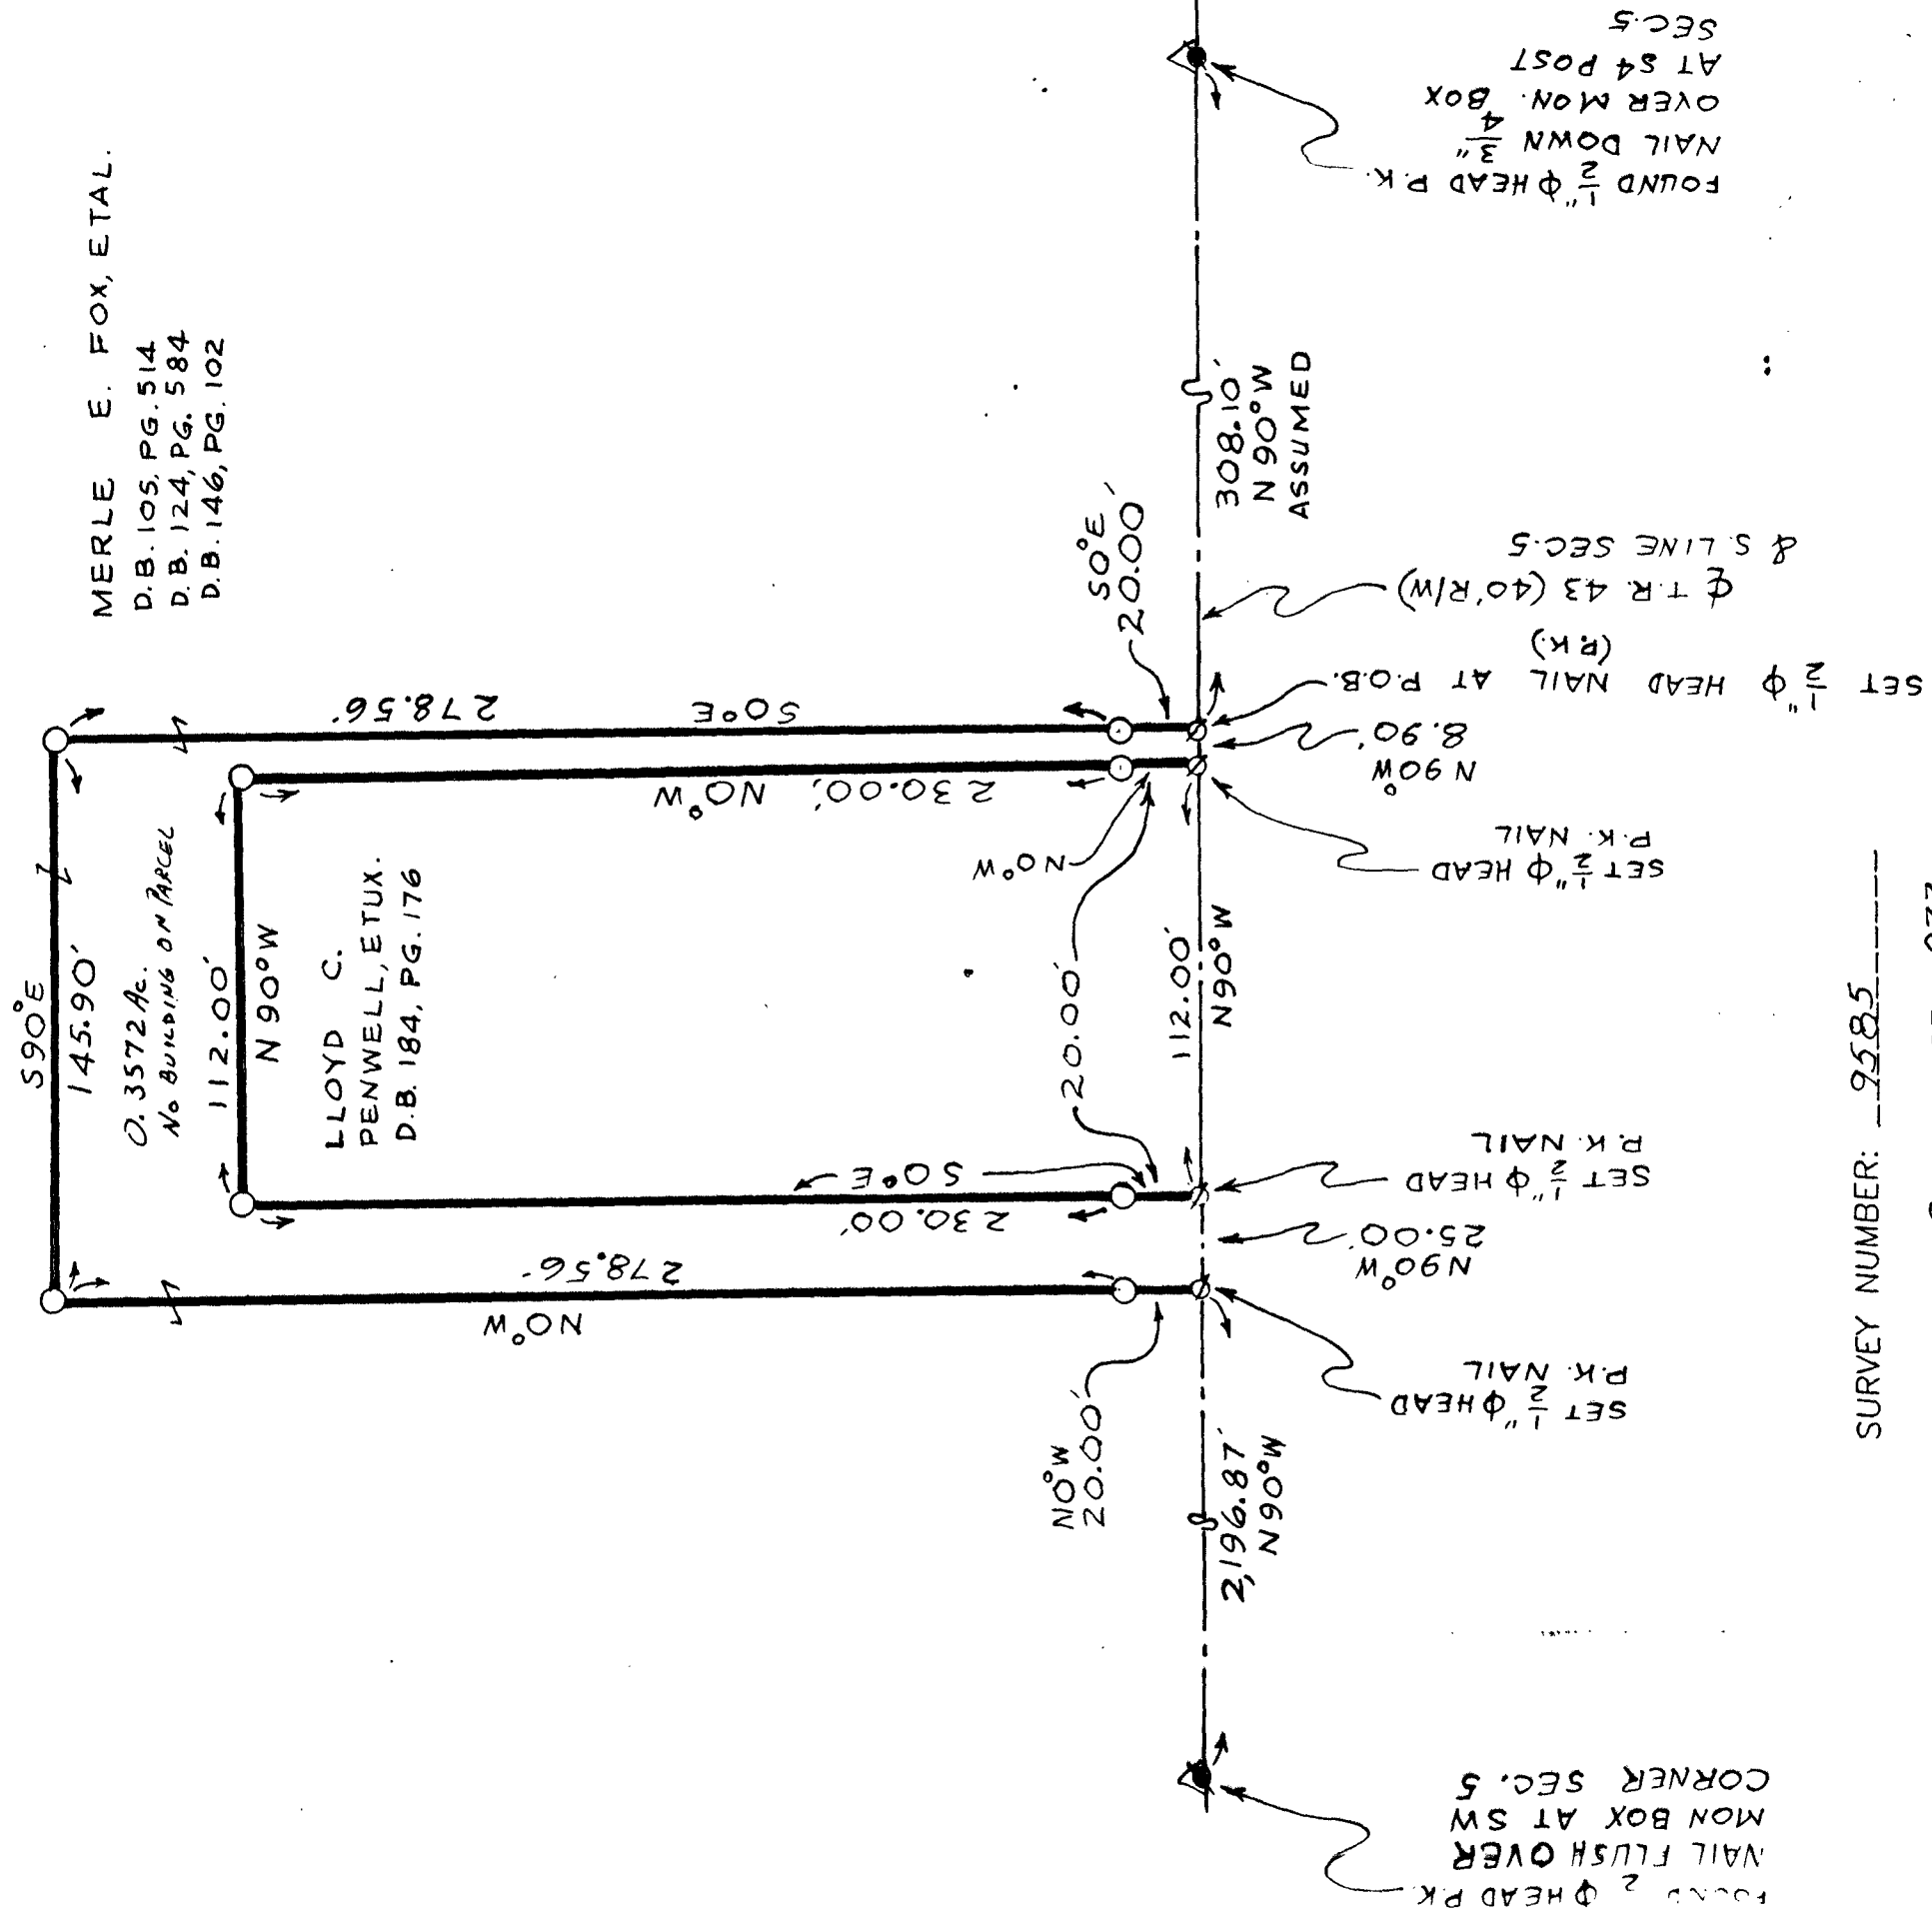

SURVEY NUMBER: 9585

VOLUME: 8, PAGE: 233

FILING DATE: 10-3-95

I HEREBY CERTIFY THIS
PLAT TO BE CORRECT AS
MADE ON SEPT. 25, 1995
AND DEEM IT WORTHY OF
PRESERVATION.
OHIO REGISTERED SURVEYOR
NO. 5647

BY JERRY B. WEININGER

