

SURVEY FOR -DALE STEVENS

1" PERSONALIZED IRON PIPE SET
PT. N.E. 4

SEC. 5

T. 1 S., R. 14 E.

TWP. TYMOCHEE

COUNTY: WYANDOT

OHIO.

IRON PIPE FOUND

RAILROAD SPIKE FOUND

1" HEAD P.K. NAIL FOUND


1" HEAD P.K. NAIL SET

0 50 100
SCALE 1 INCH = 50 FEET

DEED REF. VOL. 145, PG. 216

SURVEY REFERENCE:


VOL. 8, PG. 173

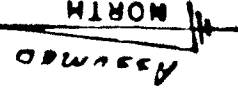


SURVEY NUMBER: 95121

VOLUME: 8, PAGE: 243

FILING DATE: 12-27-95

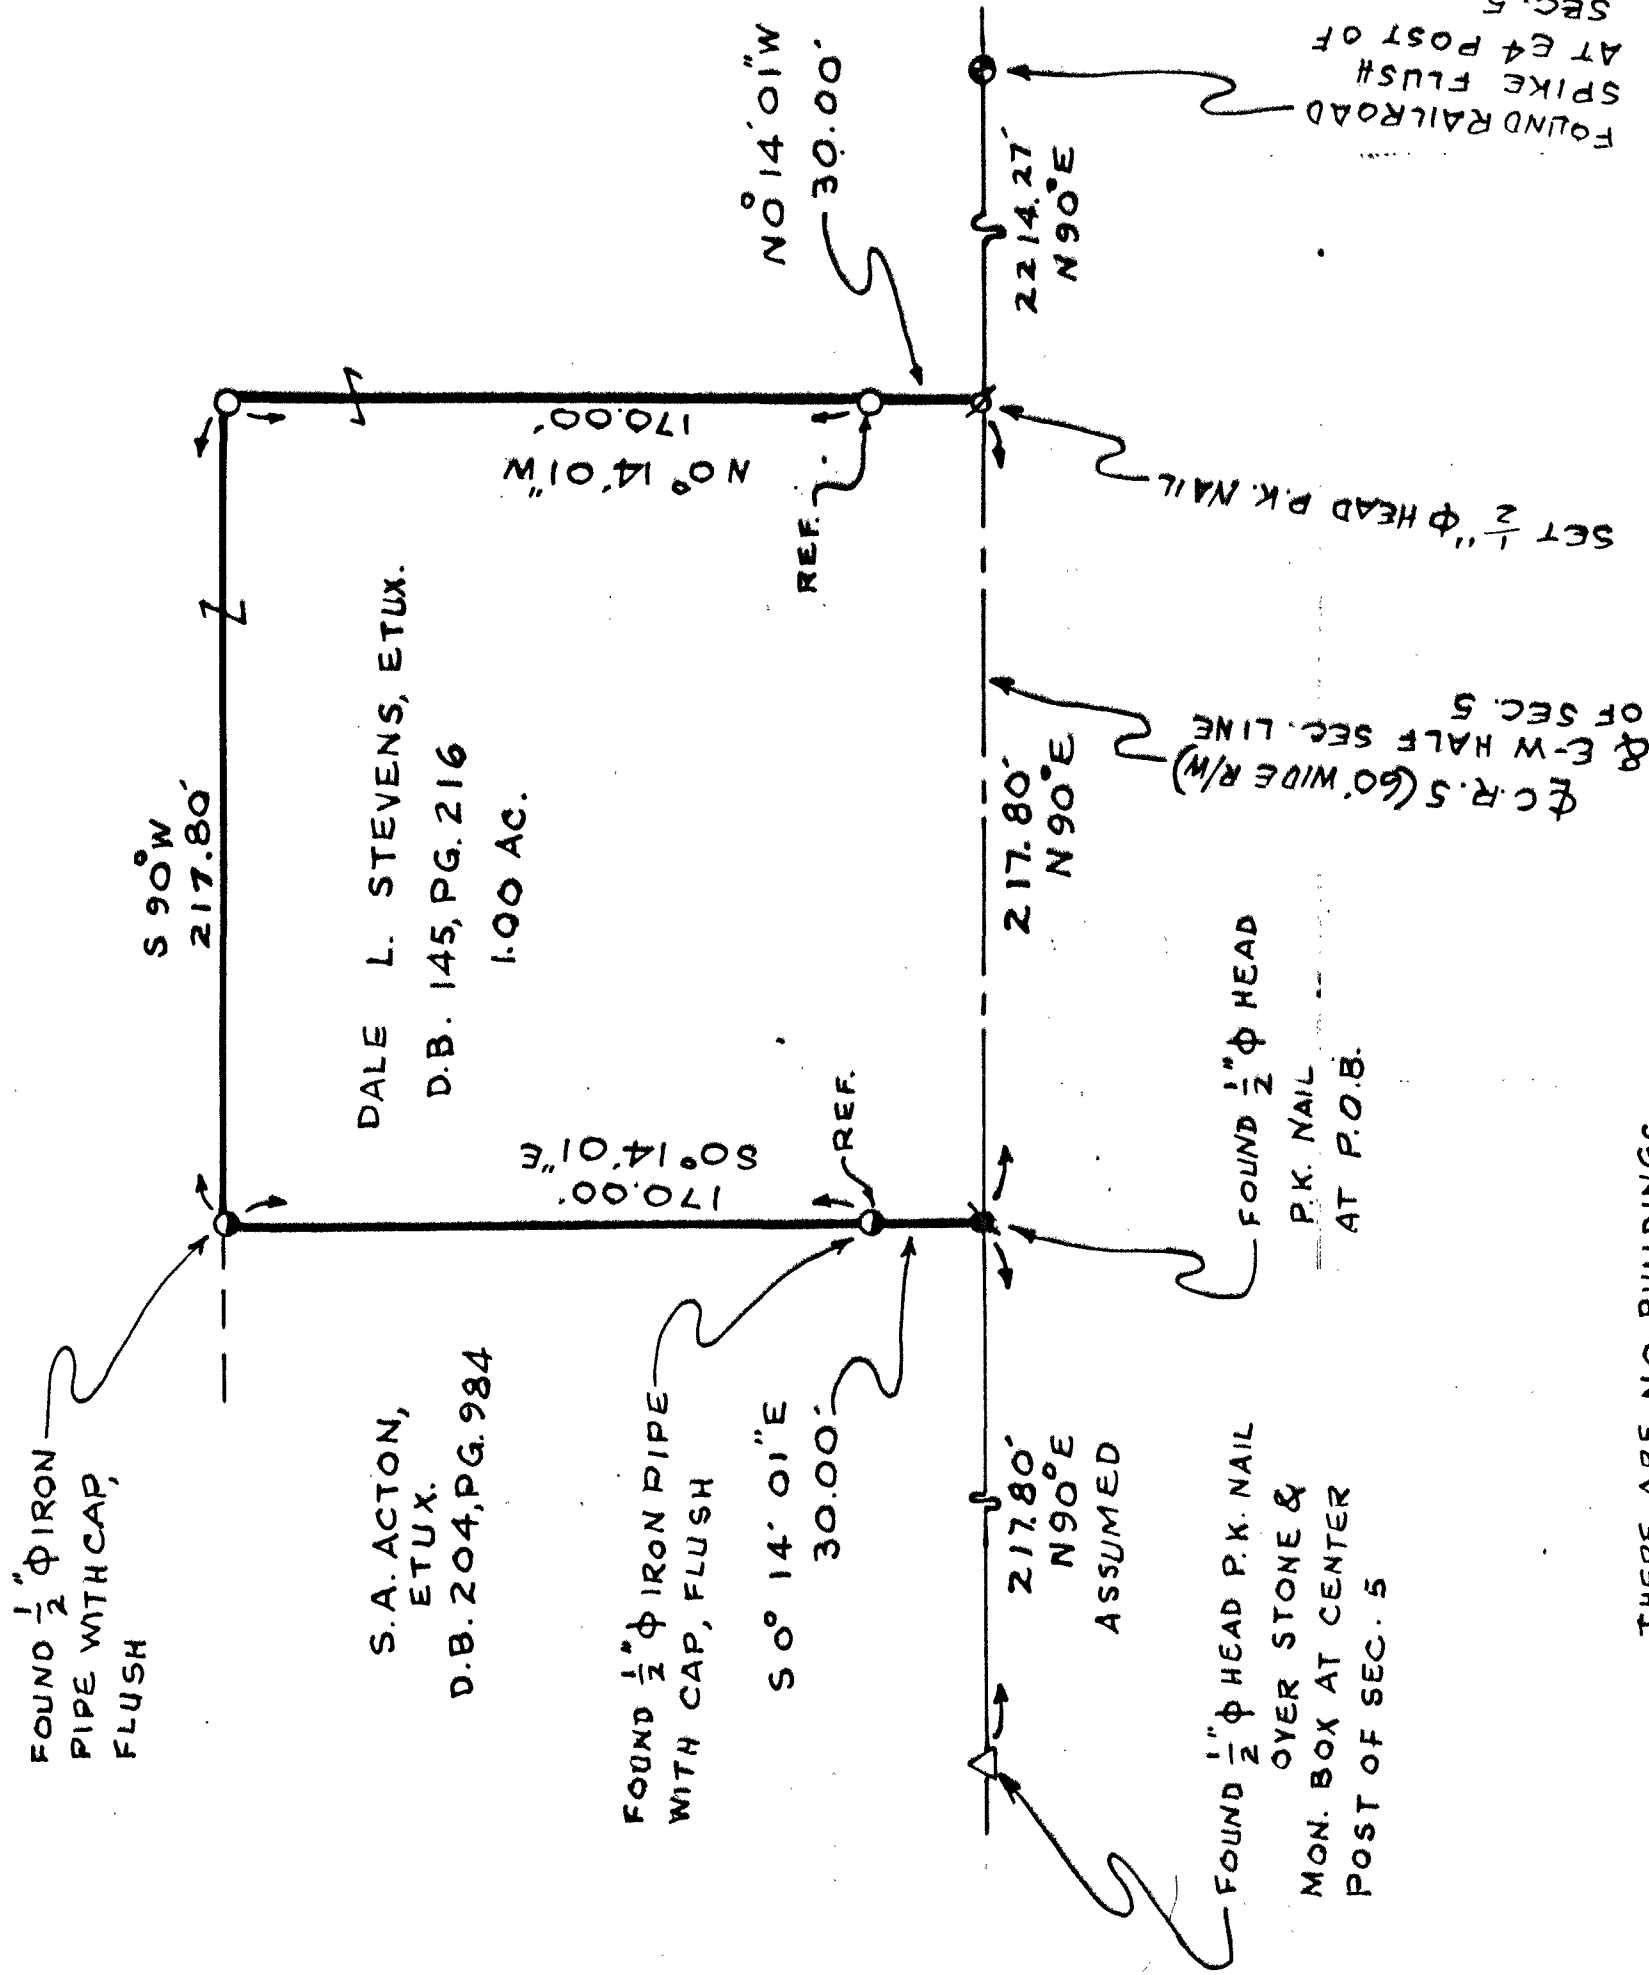

THERE ARE NO BUILDINGS
ON THIS PARCEL.

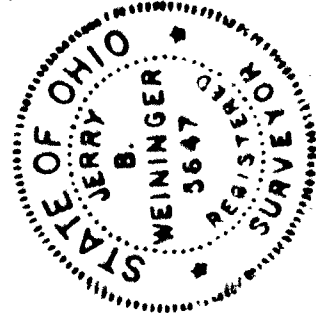

I HEREBY CERTIFY THIS
PLAT TO BE CORRECT AS
MADE ON DEC. 14, 1995
AND DEEM IT WORTHY OF
PRESERVATION.
OHIO REGISTERED SURVEYOR
NO. 5647

BY Jerry B. Weininger
JERRY B. WEININGER