

EDEN
27-02-15

KEY FOR - LINDELL BILS

VOL. 8 PG. 246
TAX MAP COPY


1" ϕ PERSONALIZED IRON PIPE SET
PT. NW 4
SEC. 27
T. 2 S. R. 15 E.
TWP.: EDEN
COUNTY: WYANDOT
OHIO.

1" ϕ HEAD P.K. NAIL FOUND
1" ϕ HEAD P.K. NAIL SET

0 40 80
SCALE 1 INCH = 40 FEET
DEED REF.: VOL. 205, PG. 25



SURV. REF.
VOL. 8, PGS. 59 & 87

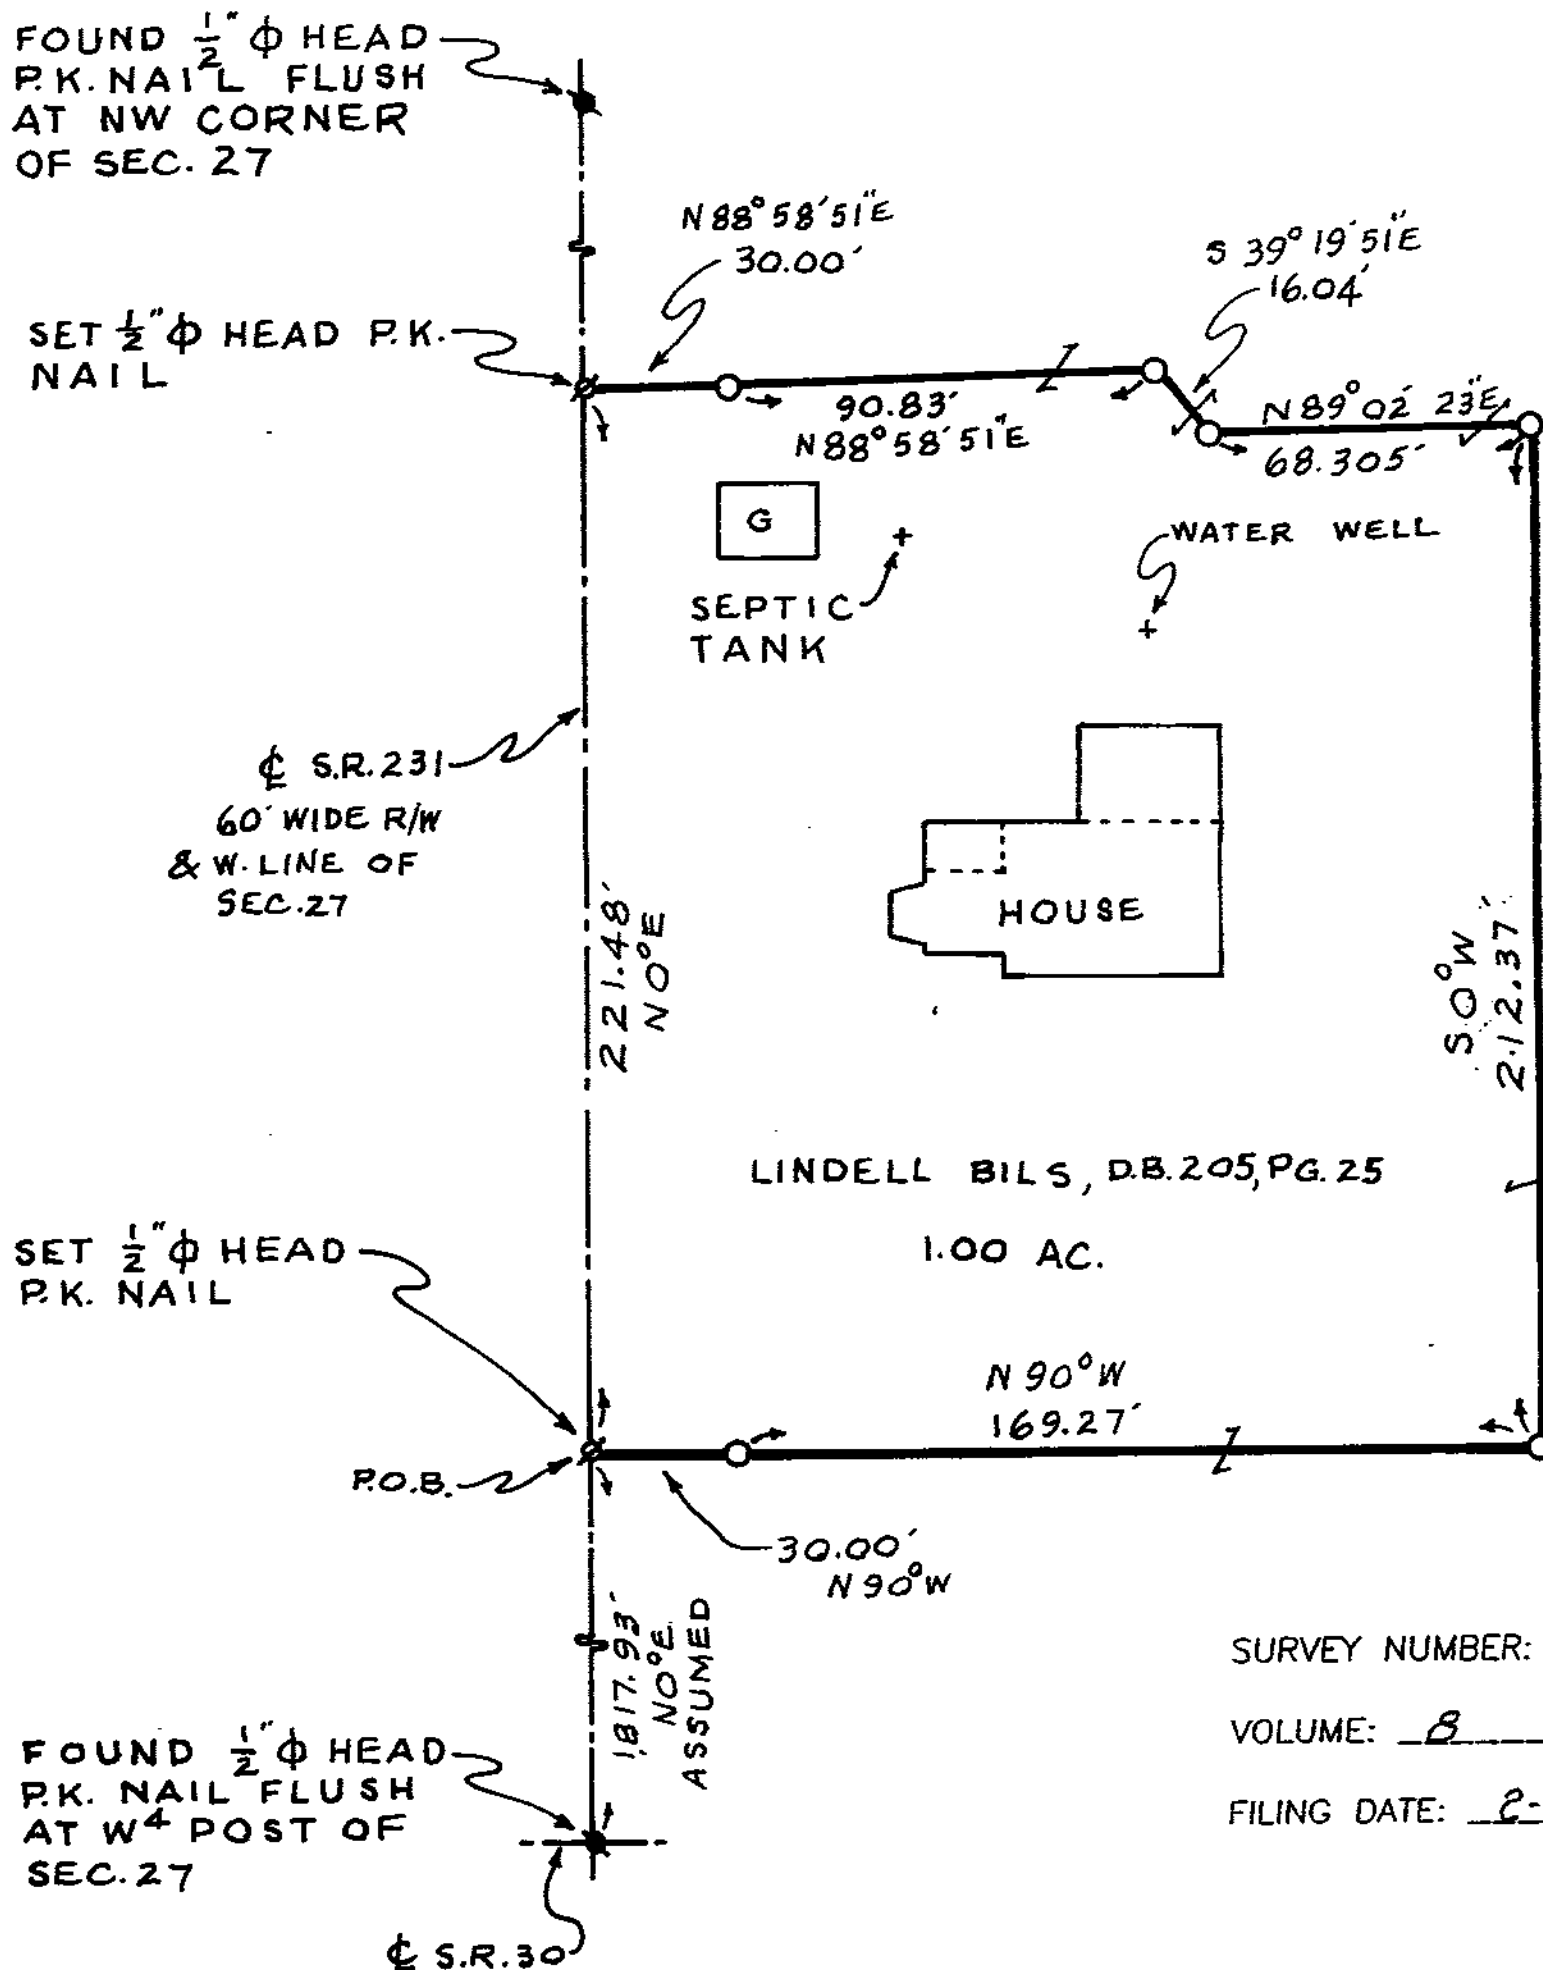

SURVEY NUMBER: 9611

VOLUME: 8, PAGE: 246

FILING DATE: 2-26-96

I HEREBY CERTIFY THIS
PLAT TO BE CORRECT AS
MADE ON FEB. 9, 1996
AND DEEM IT WORTHY OF
PRESERVATION.
OHIO REGISTERED SURVEYOR
NO. 5647

BY Jerry B. Weininger
JERRY B. WEININGER

