


PLAT OF SURVEY

PART OF THE S. 1/4 OF SECTION 17 AND
PART OF THE N.E. 1/4 & THE S.E. 1/4 OF
SECTION 18, T-4-S, R-13-E, MARSEILLES
TOWNSHIP, WYANDOT COUNTY, AND PART OF THE
E. 1/2 OF THE N.E. 1/4 OF SECTION 19 AND PART
OF THE 1/2 OF THE N.E. 1/4 OF SECTION 20,
T-4-S, R-13-E, GRAND TOWNSHIP, MARION
COUNTY, STATE OF OHIO

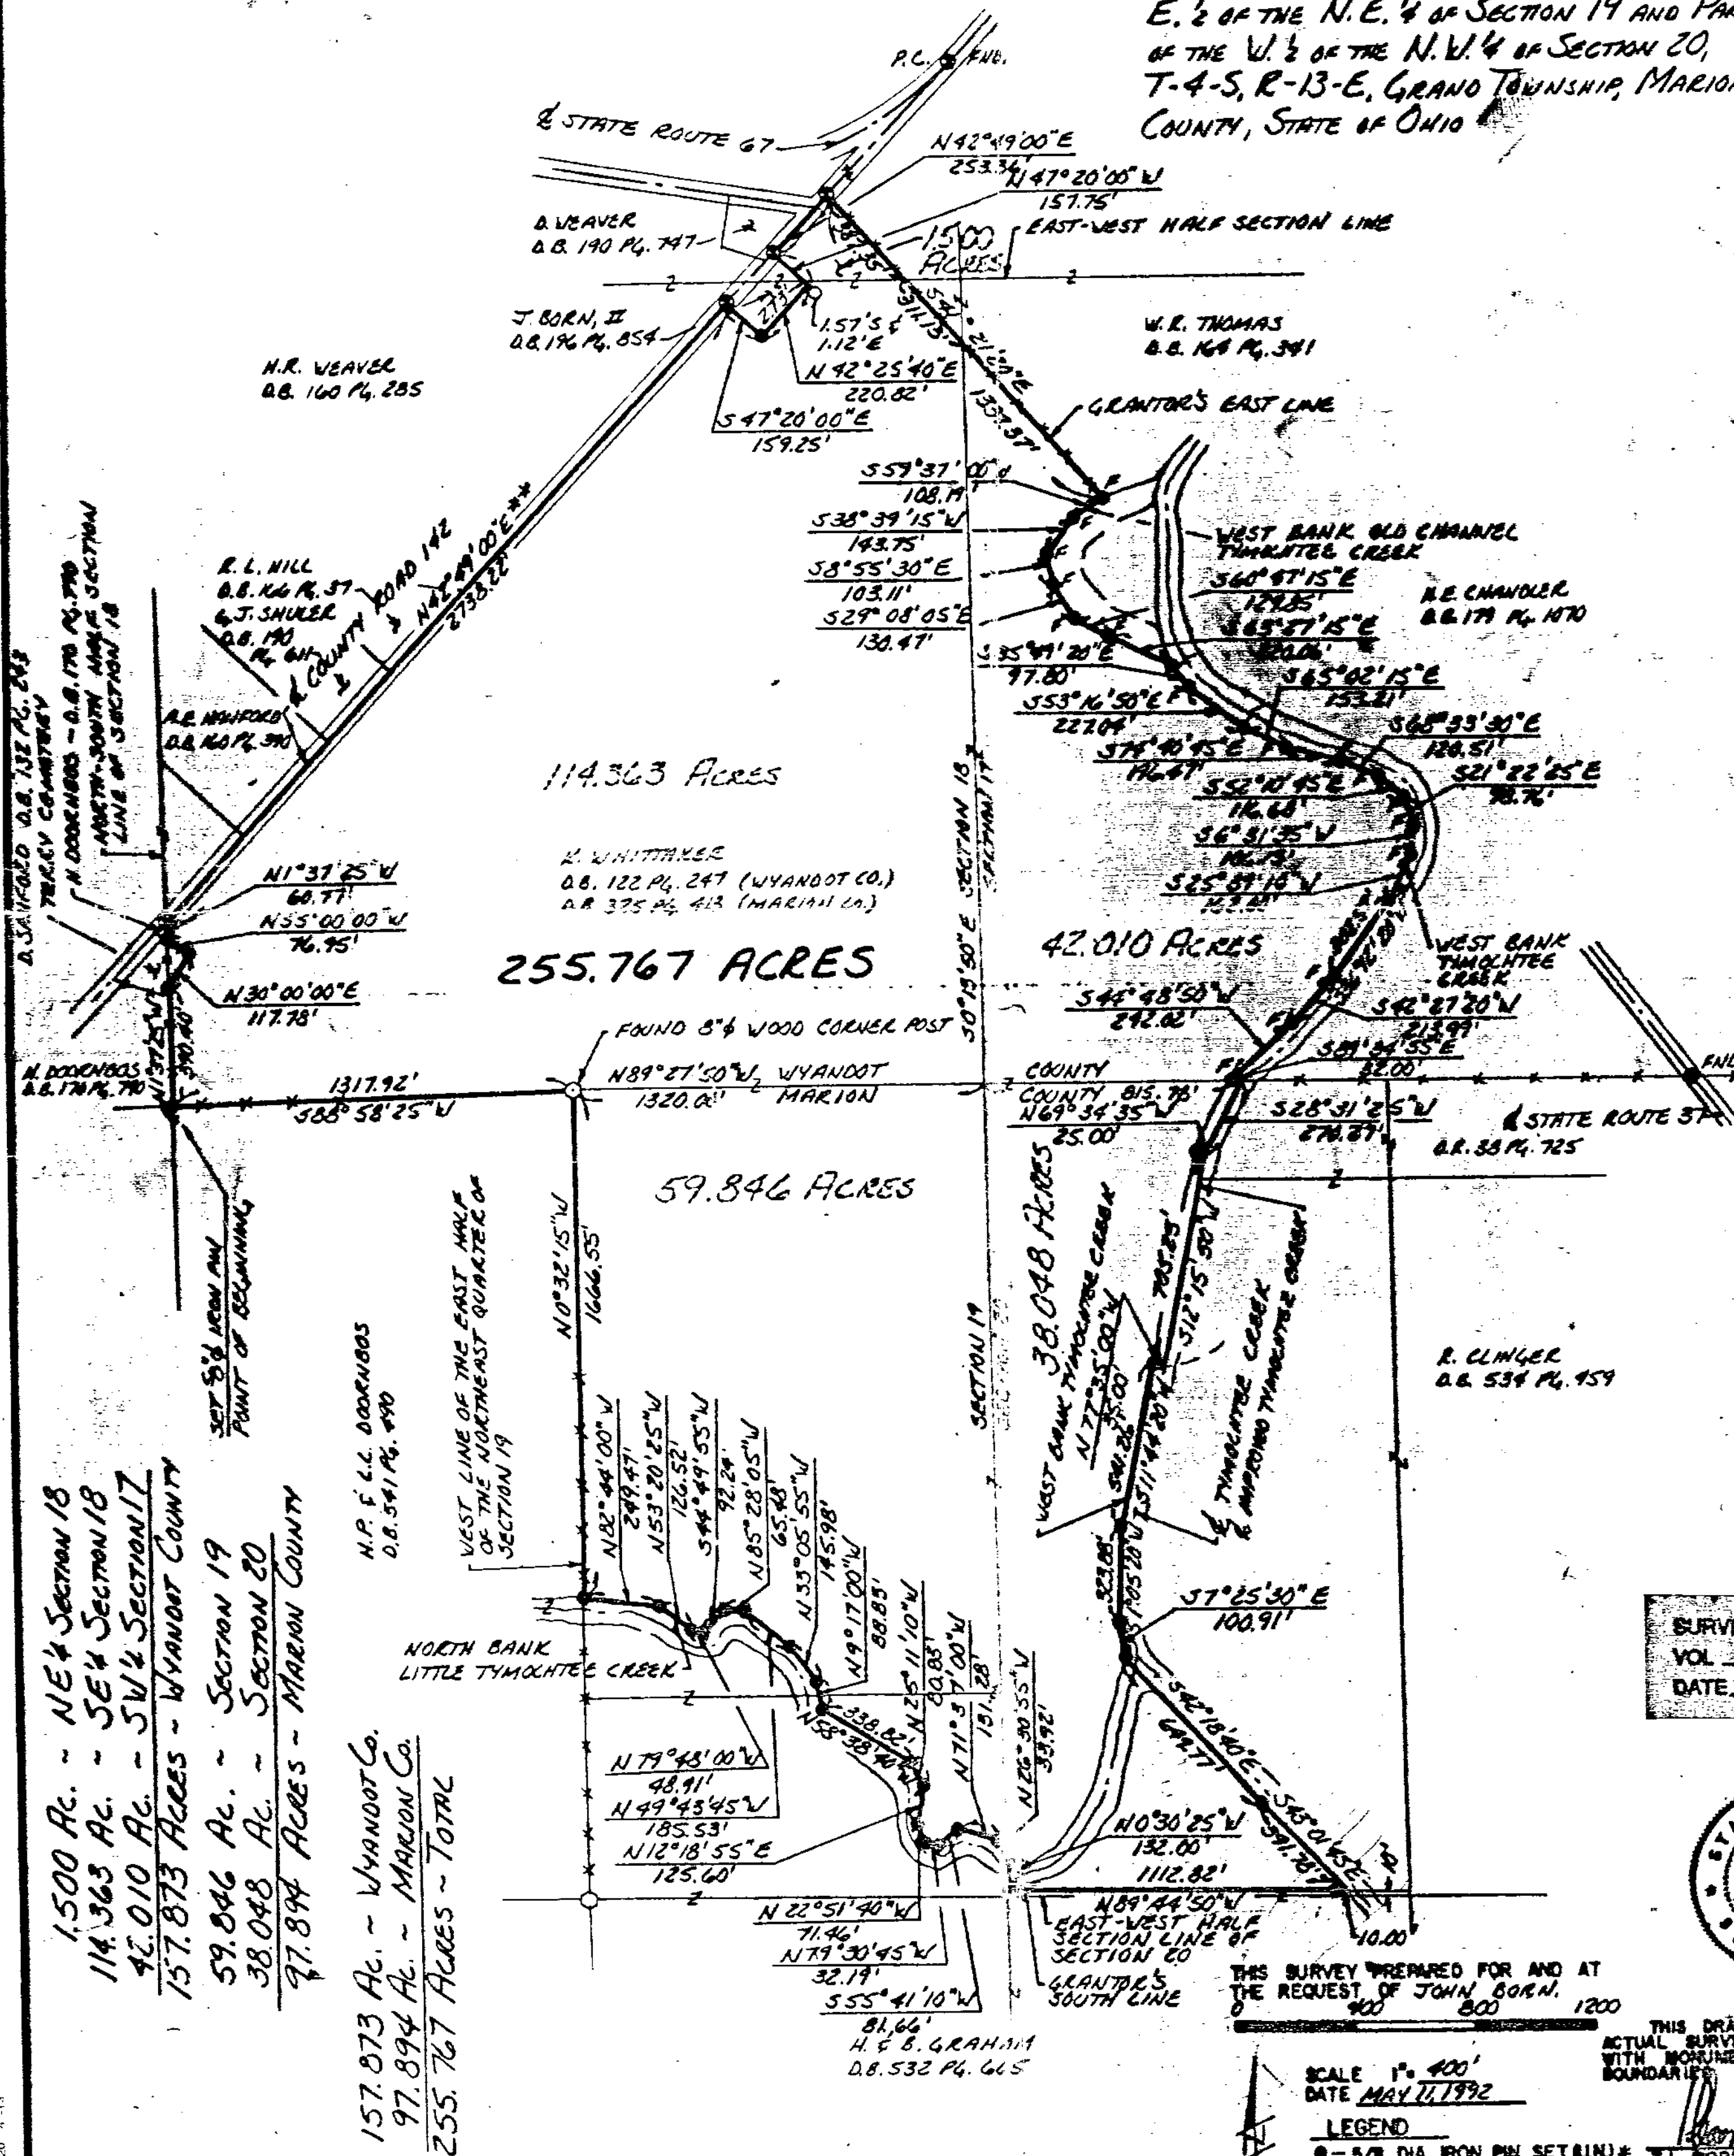

SURVEY NO. 9149
VOL. 9 PAGE 605
DATE June 17, 1992



THIS SURVEY PREPARED FOR AND AT
THE REQUEST OF JOHN BORN,
D. 100 800 1200

SCALE 1" = 400'
DATE MAY 17, 1992

LEGEND

- - 5/8 DIA. IRON PIN SET (I.N.)*
- - IRON PIPE FOUND
- - R.R. SPIKE SET (U.N.)
- - STONE FOUND

THIS DRAWING REPRESENTS AN
ACTUAL SURVEY OF THE PROPERTY
WITH MONUMENTS MARKING THE
BOUNDARIES AS SHOWN

L. BOLENZ & ASSOCIATES, P.C.
MARION, OHIO
REGISTERED SURVEYORS
& ENGINEERS

BY KS GK JV JOB NO. 11153

** FOR BASIS OF BEARING, SEE
DEED BOOK 160 PG. 390, WYANDOT
COUNTY RECORDER'S OFFICE.

ALL 5/8" DIA. IRON PINS SET HAVE PLASTIC
IDENTITY CAP WITH THE FOLLOWING CAPTION
"TLB & ASSOC 5719"