


UNITED STATES ROUTE 30 60' R/W

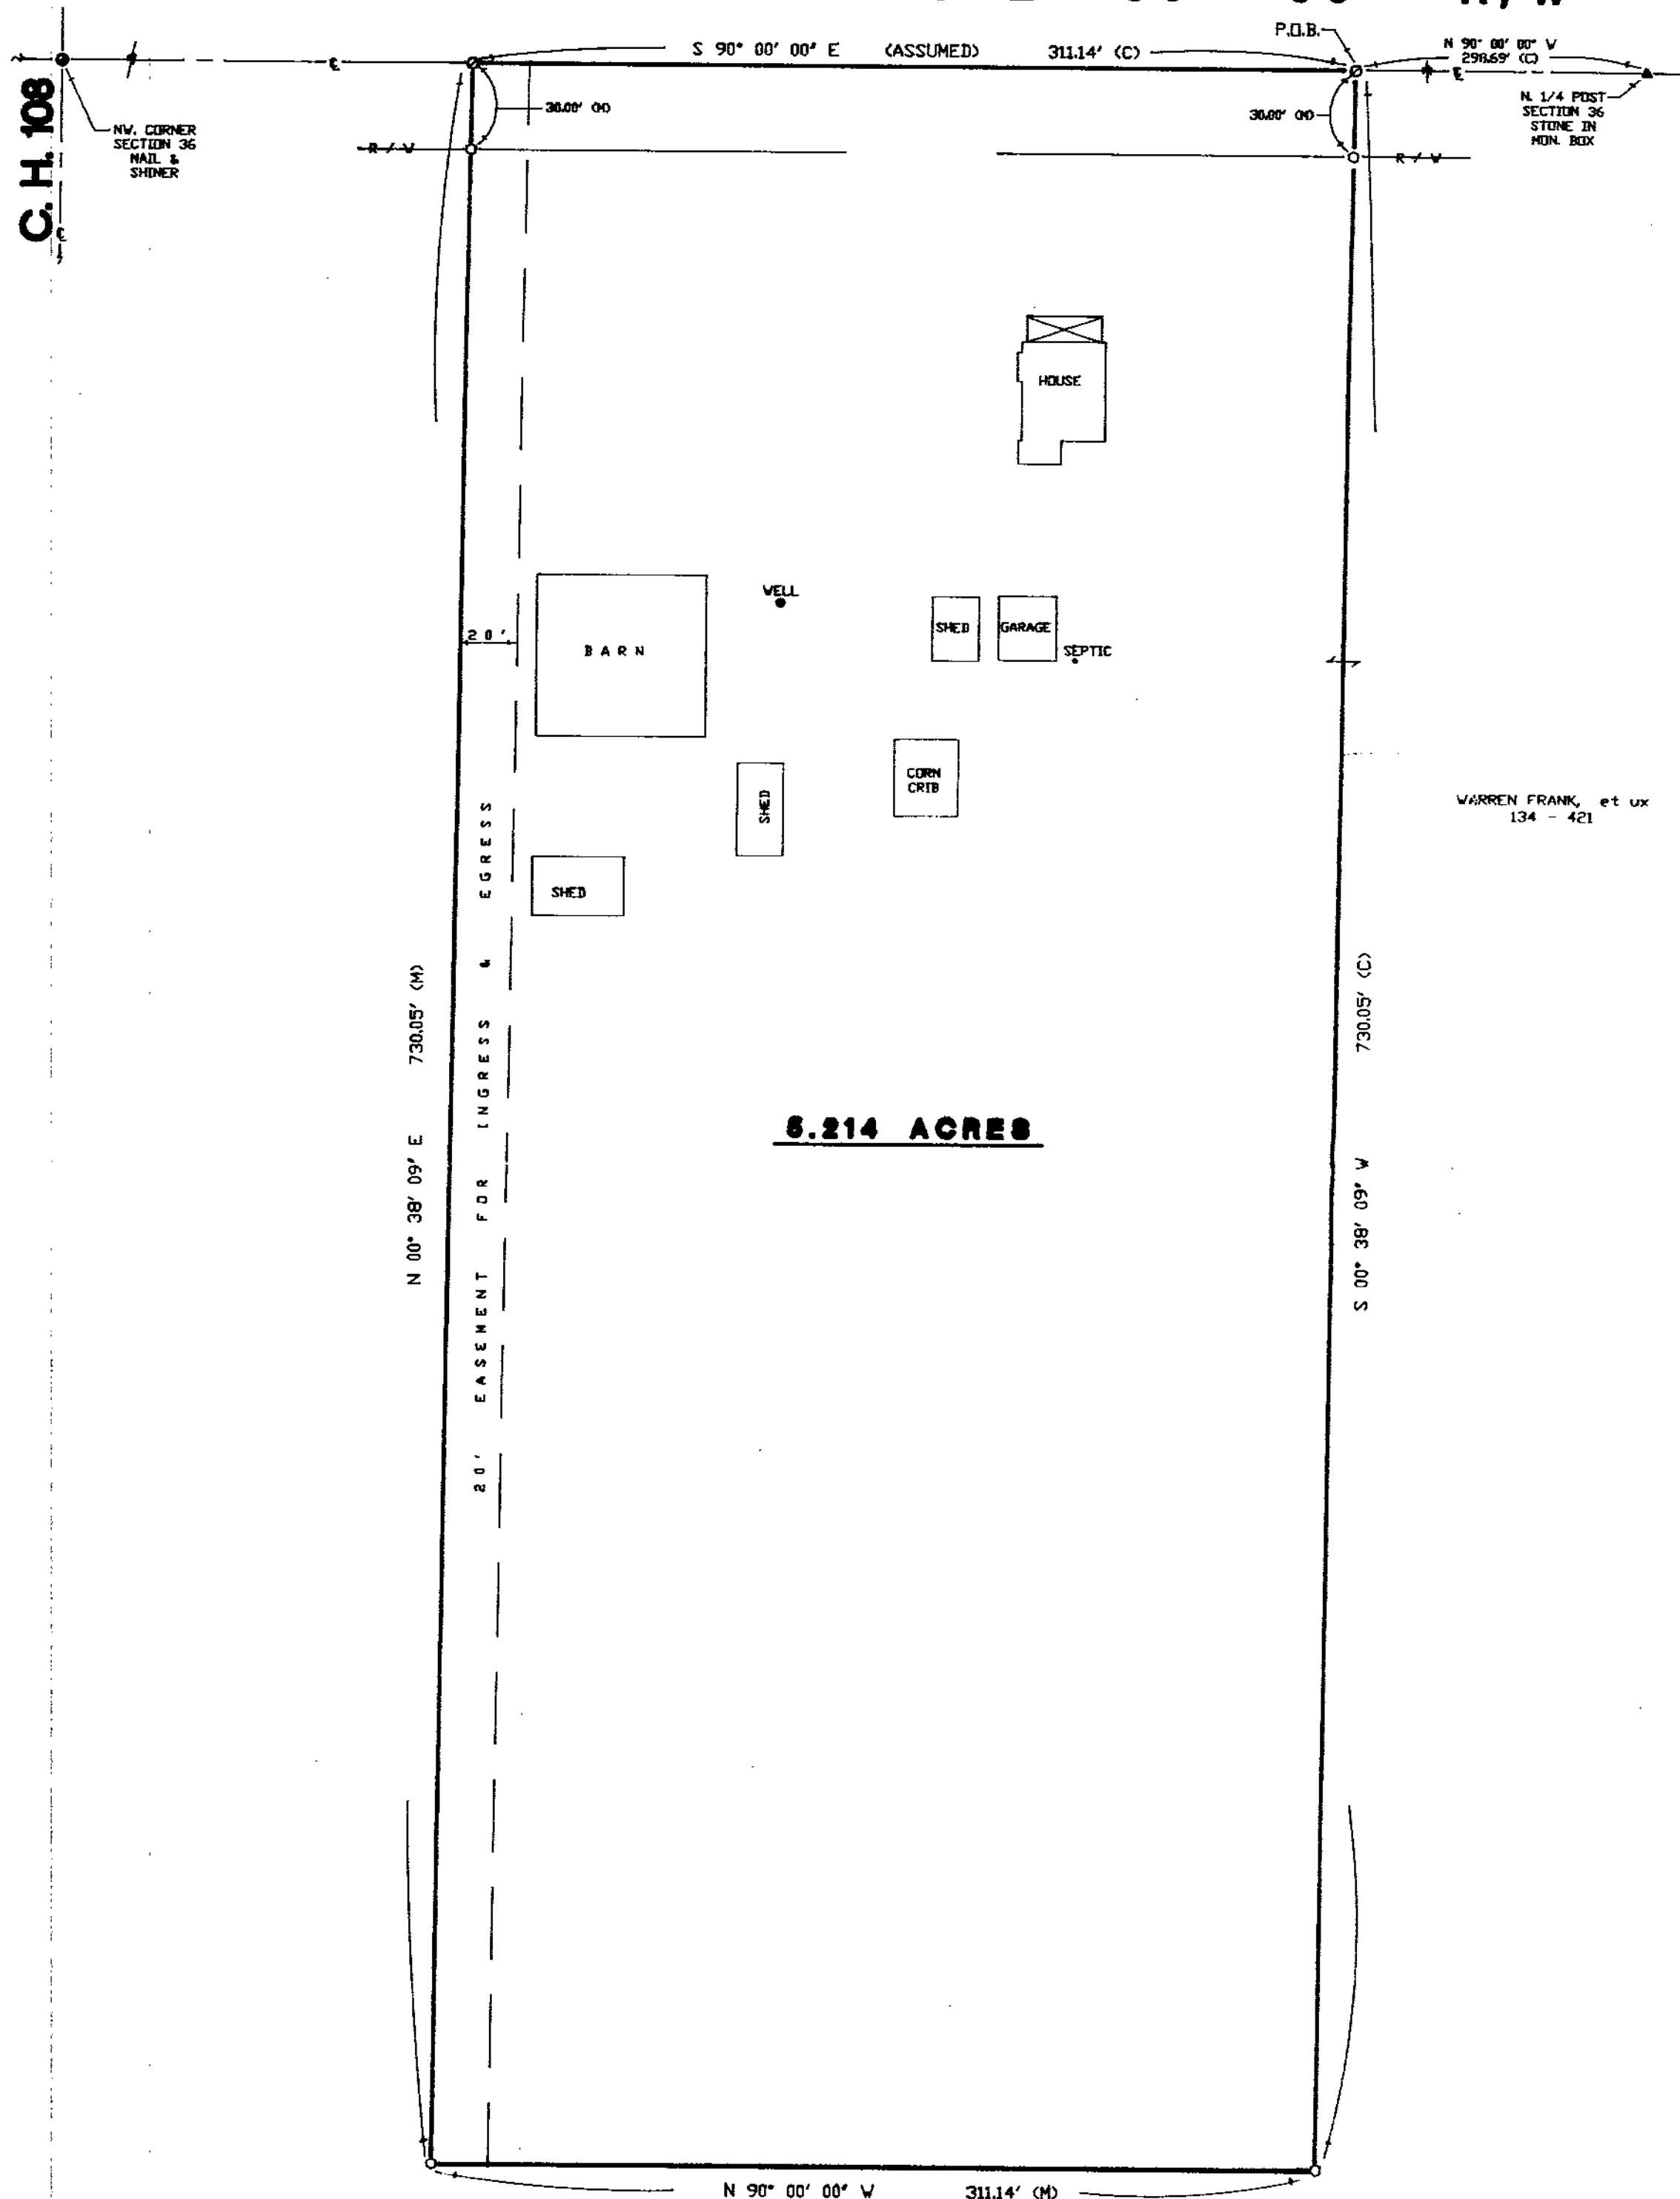

1' = 50'
SCALE
FEET

REFERENCES

DEED VOLUME AND PAGE AS SHOWN

WYANDOT COUNTY CORNERSTONE REFERENCES

SURVEY VOLUME 6, PAGE 11

SURVEY NO. 9260
VOL 9 PAGE 807
DATE July 15, 1992

NOTE: ALL IRON ROD SET ARE 1/2" DIA. WITH
PERSONALIZED CAPS (HANK # 6972)
DRIVEN FLUSH.

LEGEND

SET	FOUND	DESCRIPTION
△	▲	STONE
□	□	MONUMENT BOX
○	○	CONC. MONUMENT
⊕	⊕	RAILROAD SPIKE
●	●	NAIL
○	○	IRON ROD
○	○	IRON PIPE
○	○	DRILL HOLE
○	○	WOOD POST
D		DEED
P		PLAT
M		MEASURED
S		SURVEYED
C		CALCULATED

I HEREBY DECLARE THAT THE ABOVE PARCEL WAS
SURVEYED DURING JULY, 1992.
PROPERTY LINES SHOWN ARE LOCATED FROM DEEDS
ON RECORD AND ARE DEED LINES. BEARINGS ARE
ASSUMED FOR ANGULAR MEASUREMENT ONLY. ALL
INFORMATION SHOWN IS TRUE AND CORRECT TO THE
BEST OF MY KNOWLEDGE AND BELIEF.



JAMES G. HOMAN, JR., P.S. # 6972 DATE

137 SOUTH TIFFIN, (419) 447-4300	137 SOUTH WASHINGTON STREET HIO 44883	137 SOUTH WASHINGTON STREET WYANDOT COUNTY, OHIO	1/4	1/1
HANK AND ASSOCIATES, INC.		SURVEY FOR WARREN FRANK		
ENGINEERING SURVEYING		LOCATED IN THE NW 1/4 OF SECTION 36, SALEM TOWNSHIP, T-2-S, R-13-E,		
137 SOUTH WASHINGTON STREET TIFFIN, (419) 447-4300		WYANDOT COUNTY, OHIO		
92057-S (627)	137 SOUTH WASHINGTON STREET TIFFIN, (419) 447-4300	DRAWN BY: JUN 07 92	CHECKED BY: JUN 07 92	REVISIONS: 1
STATE OF OHIO JAMES GORDON HOMAN, JR. S-6972 REGISTERED SURVEYOR				