


TAX MAP COPY

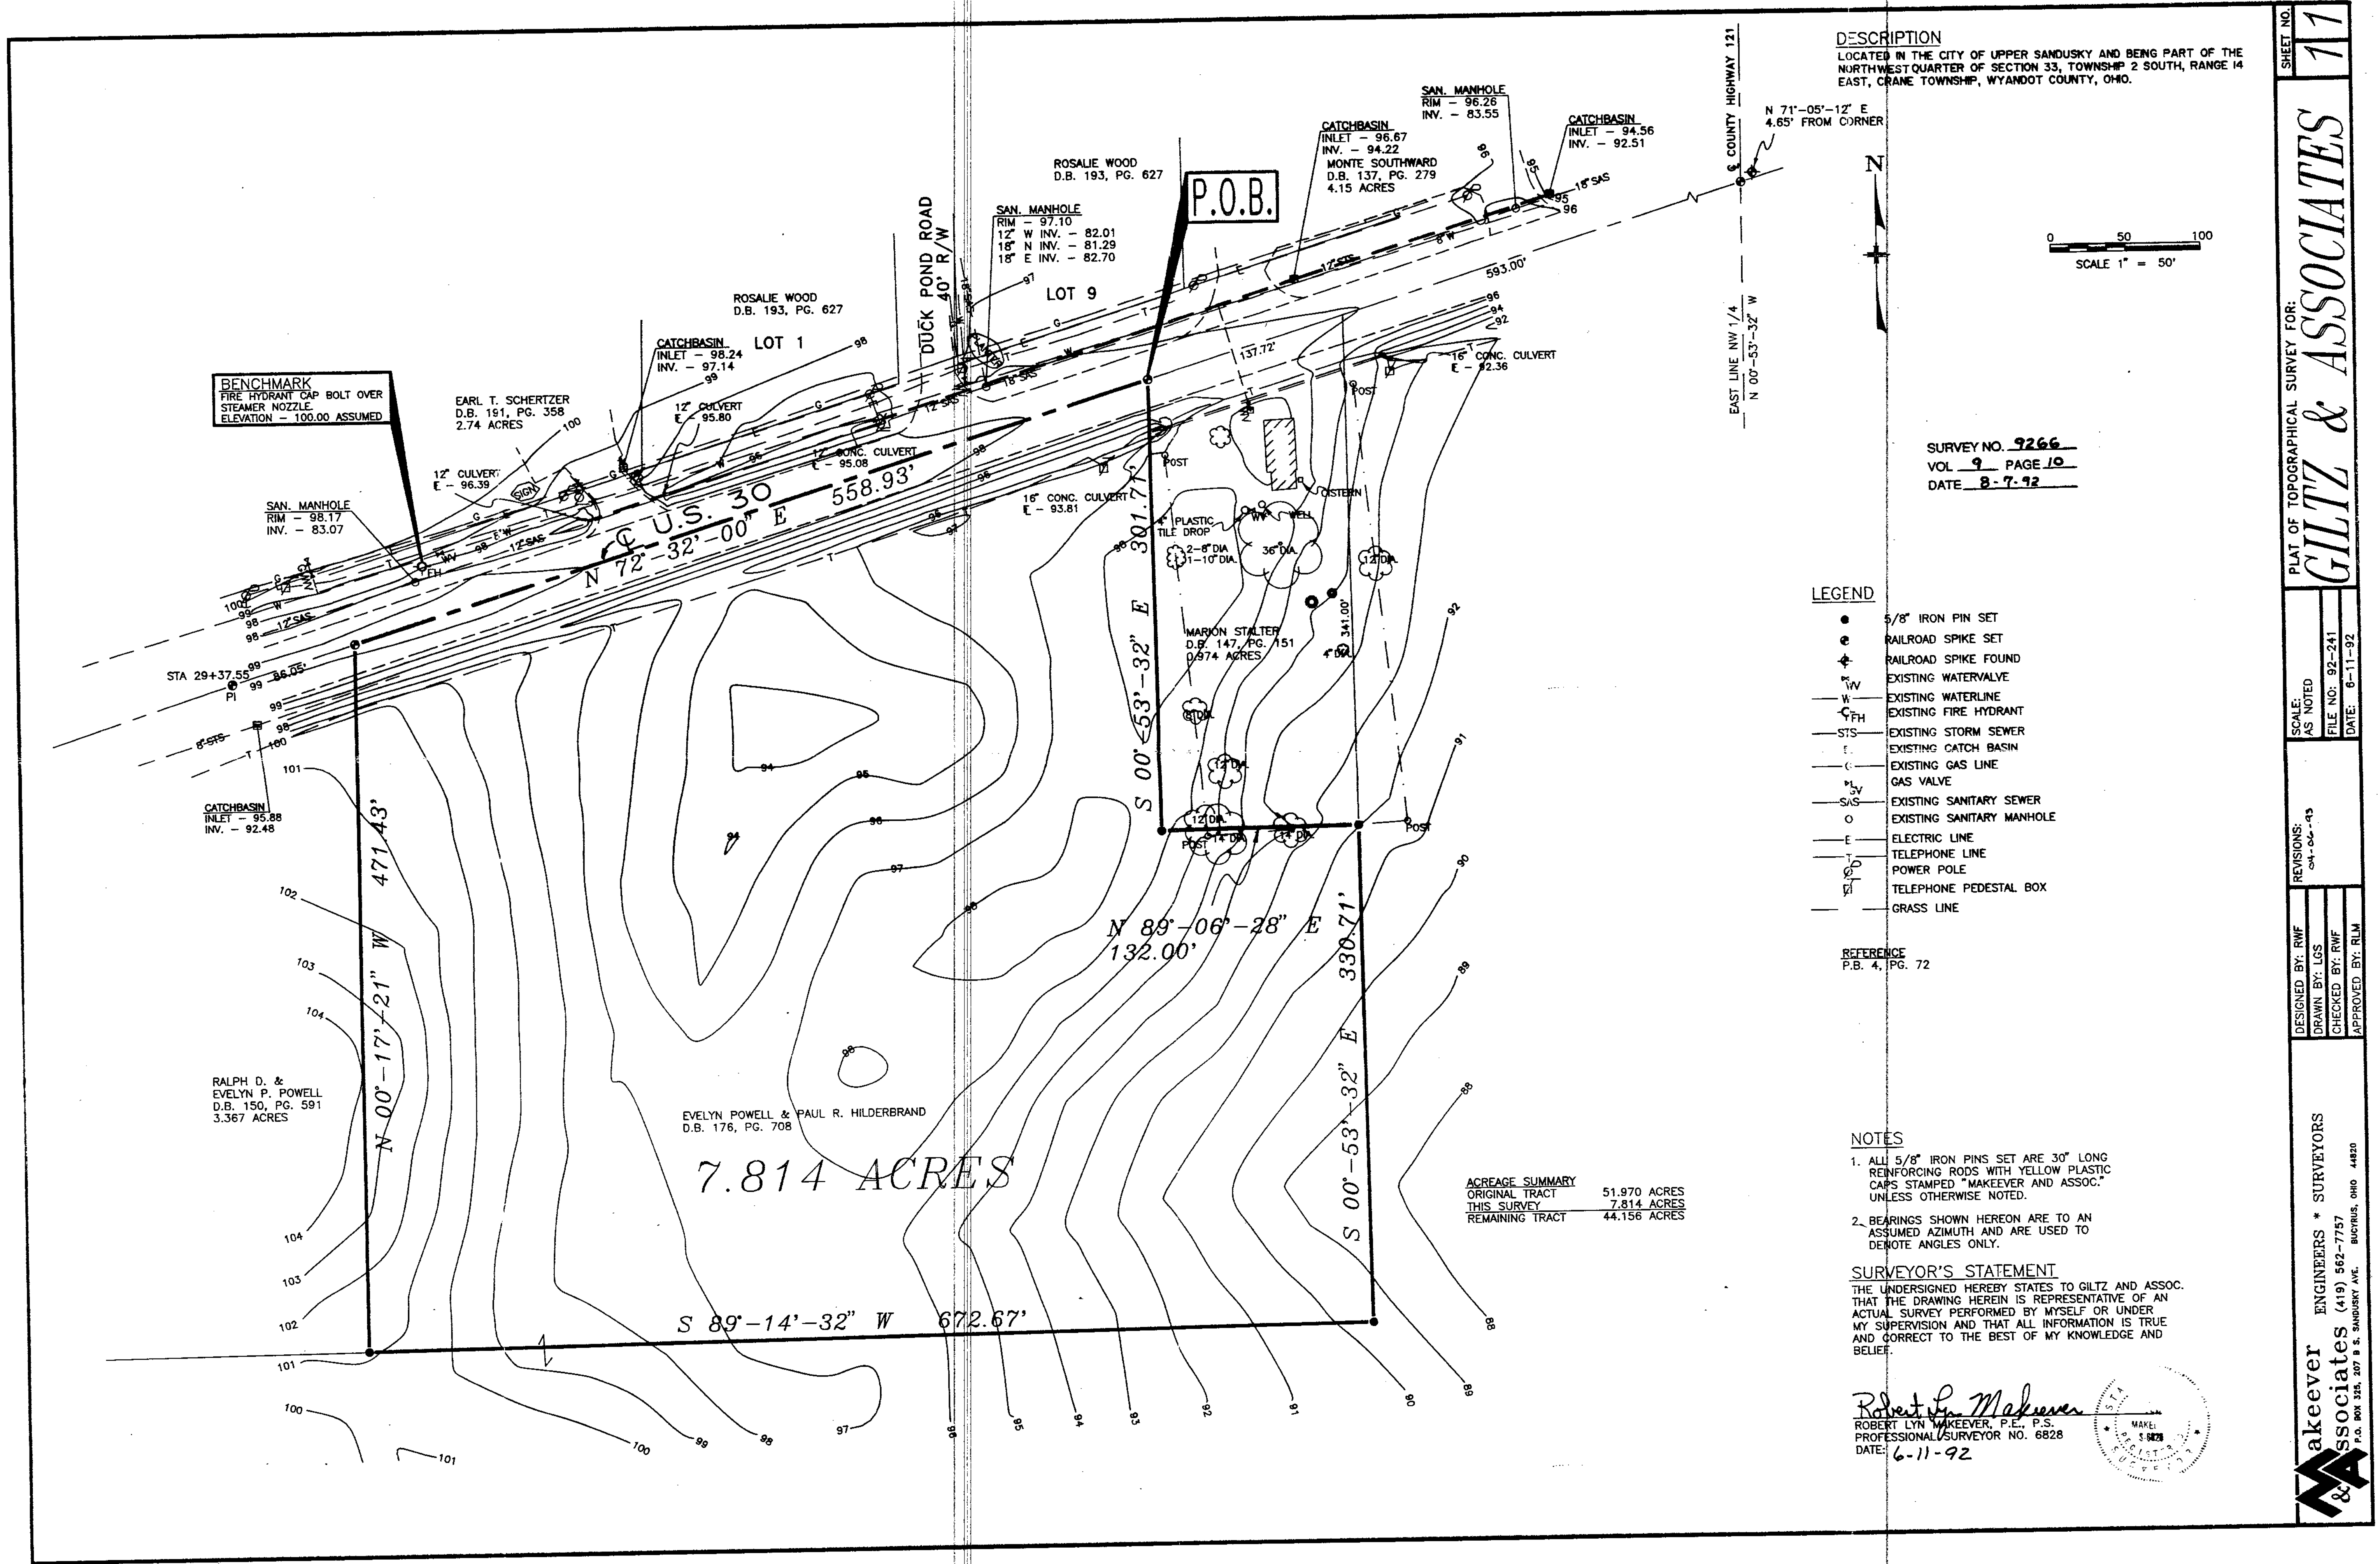

DESCRIPTION
LOCATED IN THE CITY OF UPPER SANDUSKY AND BEING PART OF THE
NORTHWEST QUARTER OF SECTION 33, TOWNSHIP 2 SOUTH, RANGE 14
EAST, CRANE TOWNSHIP, WYANDOT COUNTY, OHIO.

0 50 100
SCALE 1" = 50'

SURVEY NO. 9266
VOL. 9 PAGE 10
DATE 8-7-92

- LEGEND
- 5/8" IRON PIN SET
 - RAILROAD SPIKE SET
 - RAILROAD SPIKE FOUND
 - EXISTING WATERVALVE
 - EXISTING WATERLINE
 - EXISTING FIRE HYDRANT
 - EXISTING STORM SEWER
 - EXISTING CATCH BASIN
 - EXISTING GAS LINE
 - GAS VALVE
 - EXISTING SANITARY SEWER
 - EXISTING SANITARY MANHOLE
 - ELECTRIC LINE
 - TELEPHONE LINE
 - POWER POLE
 - TELEPHONE PEDESTAL BOX
 - GRASS LINE

REFERENCE
P.B. 4, PG. 72

- NOTES
- ALL 5/8" IRON PINS SET ARE 30" LONG REINFORCING RODS WITH YELLOW PLASTIC CAPS STAMPED "MAKEEVER AND ASSOC." UNLESS OTHERWISE NOTED.
 - BEARINGS SHOWN HEREON ARE TO AN ASSUMED AZIMUTH AND ARE USED TO DENOTE ANGLES ONLY.

SURVEYOR'S STATEMENT
THE UNDERSIGNED HEREBY STATES TO GILTZ AND ASSOC. THAT THE DRAWING HEREIN IS REPRESENTATIVE OF AN ACTUAL SURVEY PERFORMED BY MYSELF OR UNDER MY SUPERVISION AND THAT ALL INFORMATION IS TRUE AND CORRECT TO THE BEST OF MY KNOWLEDGE AND BELIEF.

Robert L. Makeever
ROBERT LYN MAKEEVER, P.E., P.S.
PROFESSIONAL SURVEYOR NO. 6828
DATE: 6-11-92

PLAT OF TOPOGRAPHICAL SURVEY FOR:
GILTZ & ASSOCIATES
SHEET NO. **11**

SCALE:
AS NOTED
FILE NO: 92-241
DATE: 6-11-92

DESIGNED BY: RWF
DRAWN BY: LGS
CHECKED BY: RWF
APPROVED BY: RLM

REVISIONS:
04-04-93

MAKEEVER ENGINEERS & SURVEYORS
GILTZ & ASSOCIATES (419) 562-7757
P.O. BOX 105, 207 S. SANDUSKY AVE., SANDUSKY, OHIO 44870