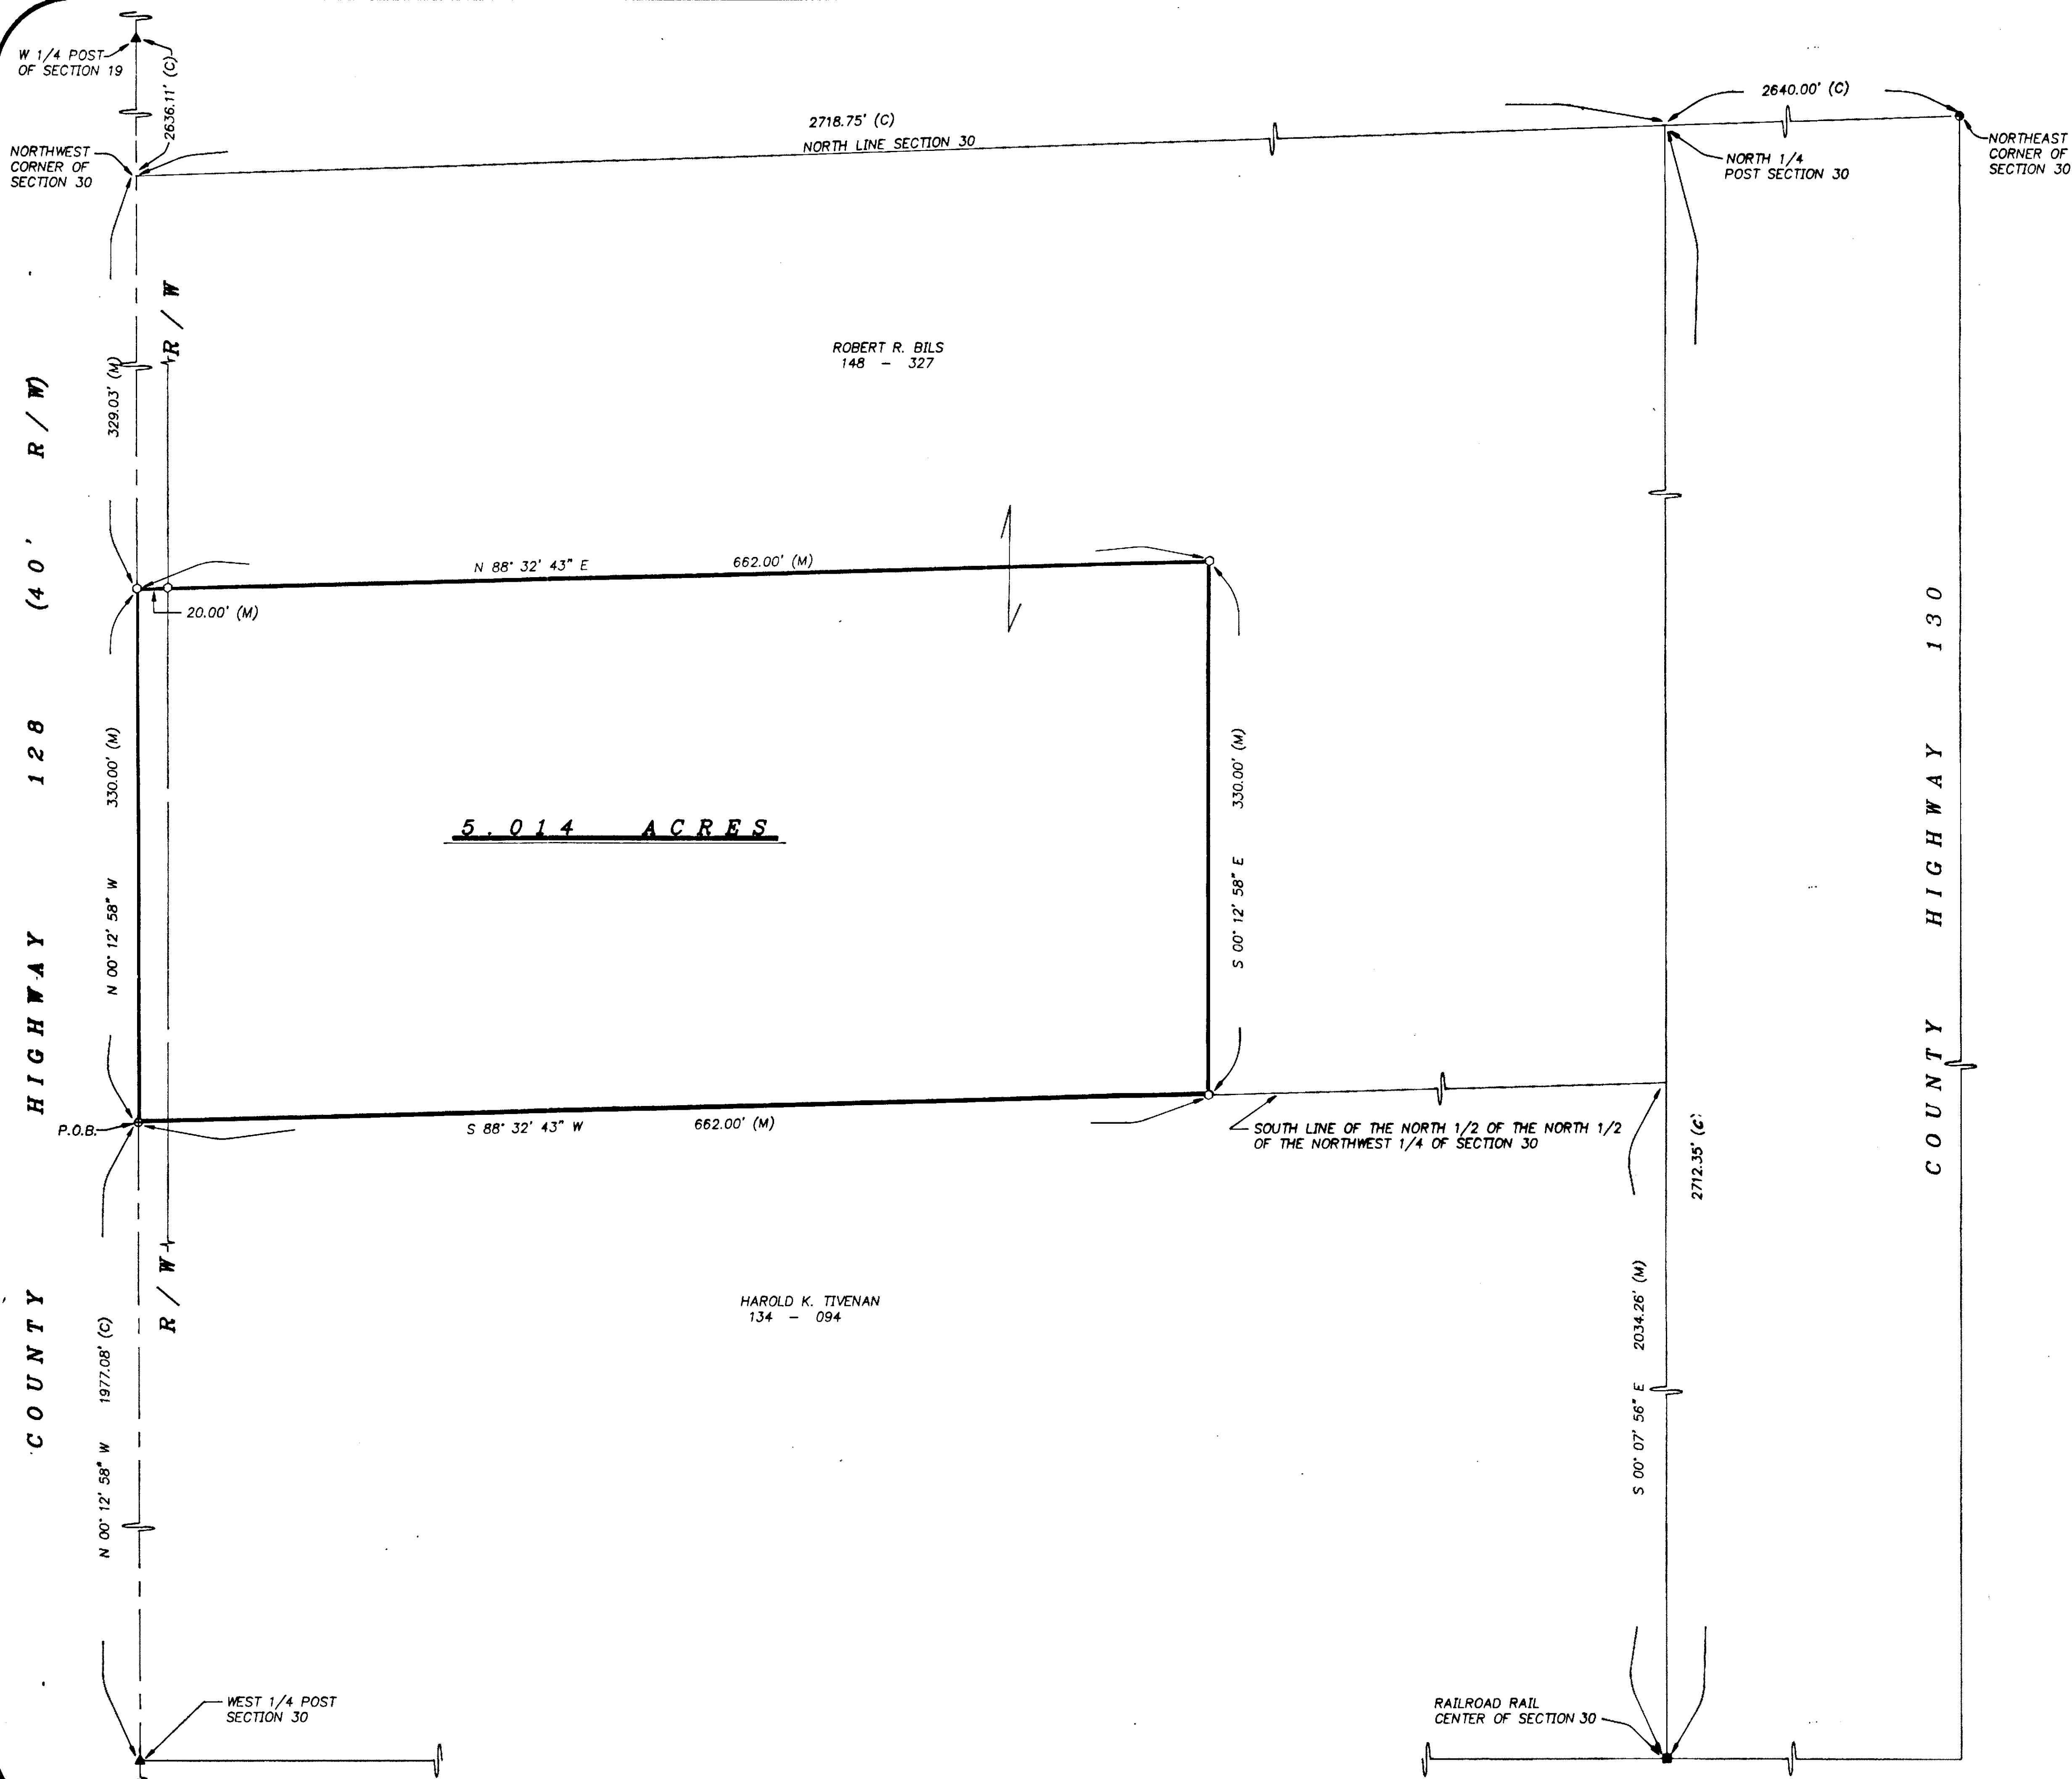


REFERENCES

WYANDOT COUNTY CORNERSTONE REFERENCES
DEED VOLUME AND PAGES AS SHOWN
SURVEY VOL. 7 pg. 101
ORIGINAL FIELD NOTES

SURVEY NO. 9283
VOL. 9 PAGE 13
DATE 10-19-92

LEGEND

- | SET | FOUND | DESCRIPTION |
|-----|-------|--------------------------------|
| ⊙ | ⊙ | MONUMENT |
| ⊙ | ⊙ | RAILROAD SPIKE |
| ⊙ | ⊙ | RAIL |
| ⊙ | ⊙ | IRON PIPE |
| ⊙ | ⊙ | DRILL HOLE |
| ⊙ | ⊙ | IRON ROD WITH PERSONALIZED CAP |
| ⊙ | ⊙ | IRON ROD |
| ⊙ | ⊙ | FENCE POST |
| ⊙ | ⊙ | STONE |
| ⊙ | ⊙ | MONUMENT BOX |
| ⊙ | ⊙ | CEED |
| ⊙ | ⊙ | PLAT |
| ⊙ | ⊙ | MEASURED |
| ⊙ | ⊙ | CALCULATED |
| ⊙ | ⊙ | DIAMETER |
| ⊙ | ⊙ | SURVEY RECORD |

I hereby declare that I have surveyed the above described property during JUNE, 1992. This survey is subject to all legal highways, easements, restrictions, leases of record and of records in respective utility offices.

The bearings referred to hereon are based on an assumed meridian and are only for the purpose of angular measurement.



Victor B. Koehler 10-09-92
VICTOR B. KOEHLER, P.S. NO. 7457 DATE

SURVEY FOR: ROBERT R. BILS

BEING A PARCEL OF LAND SITUATED IN PART OF THE
NORTHWEST QUARTER OF SECTION 30, T-3-S, R-15-E,
ANTRIM TOWNSHIP, WYANDOT COUNTY, OHIO

VICTOR B. KOEHLER, P.S.
1231/2 WEST WYANDOT AVE.
UPPER SANDUSKY, OHIO 43351
419-294-5388

REVISIONS	CHECKED BY	DATE
1	10-19-92	
1	10-19-92	