

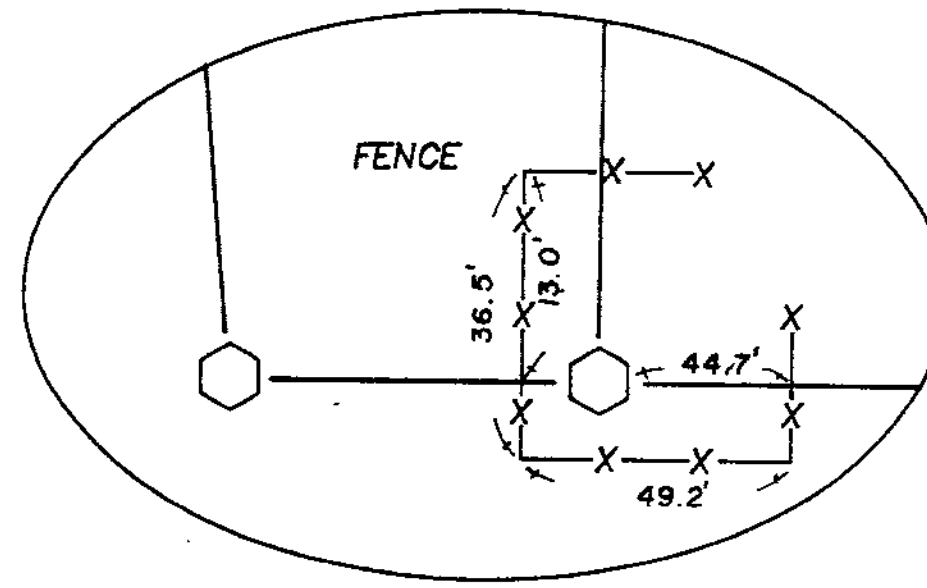


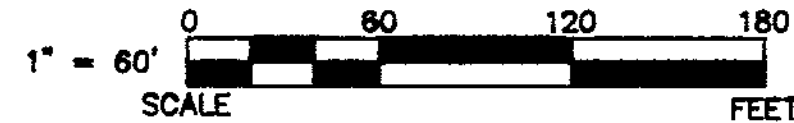

ENCROACHMENT DETAIL

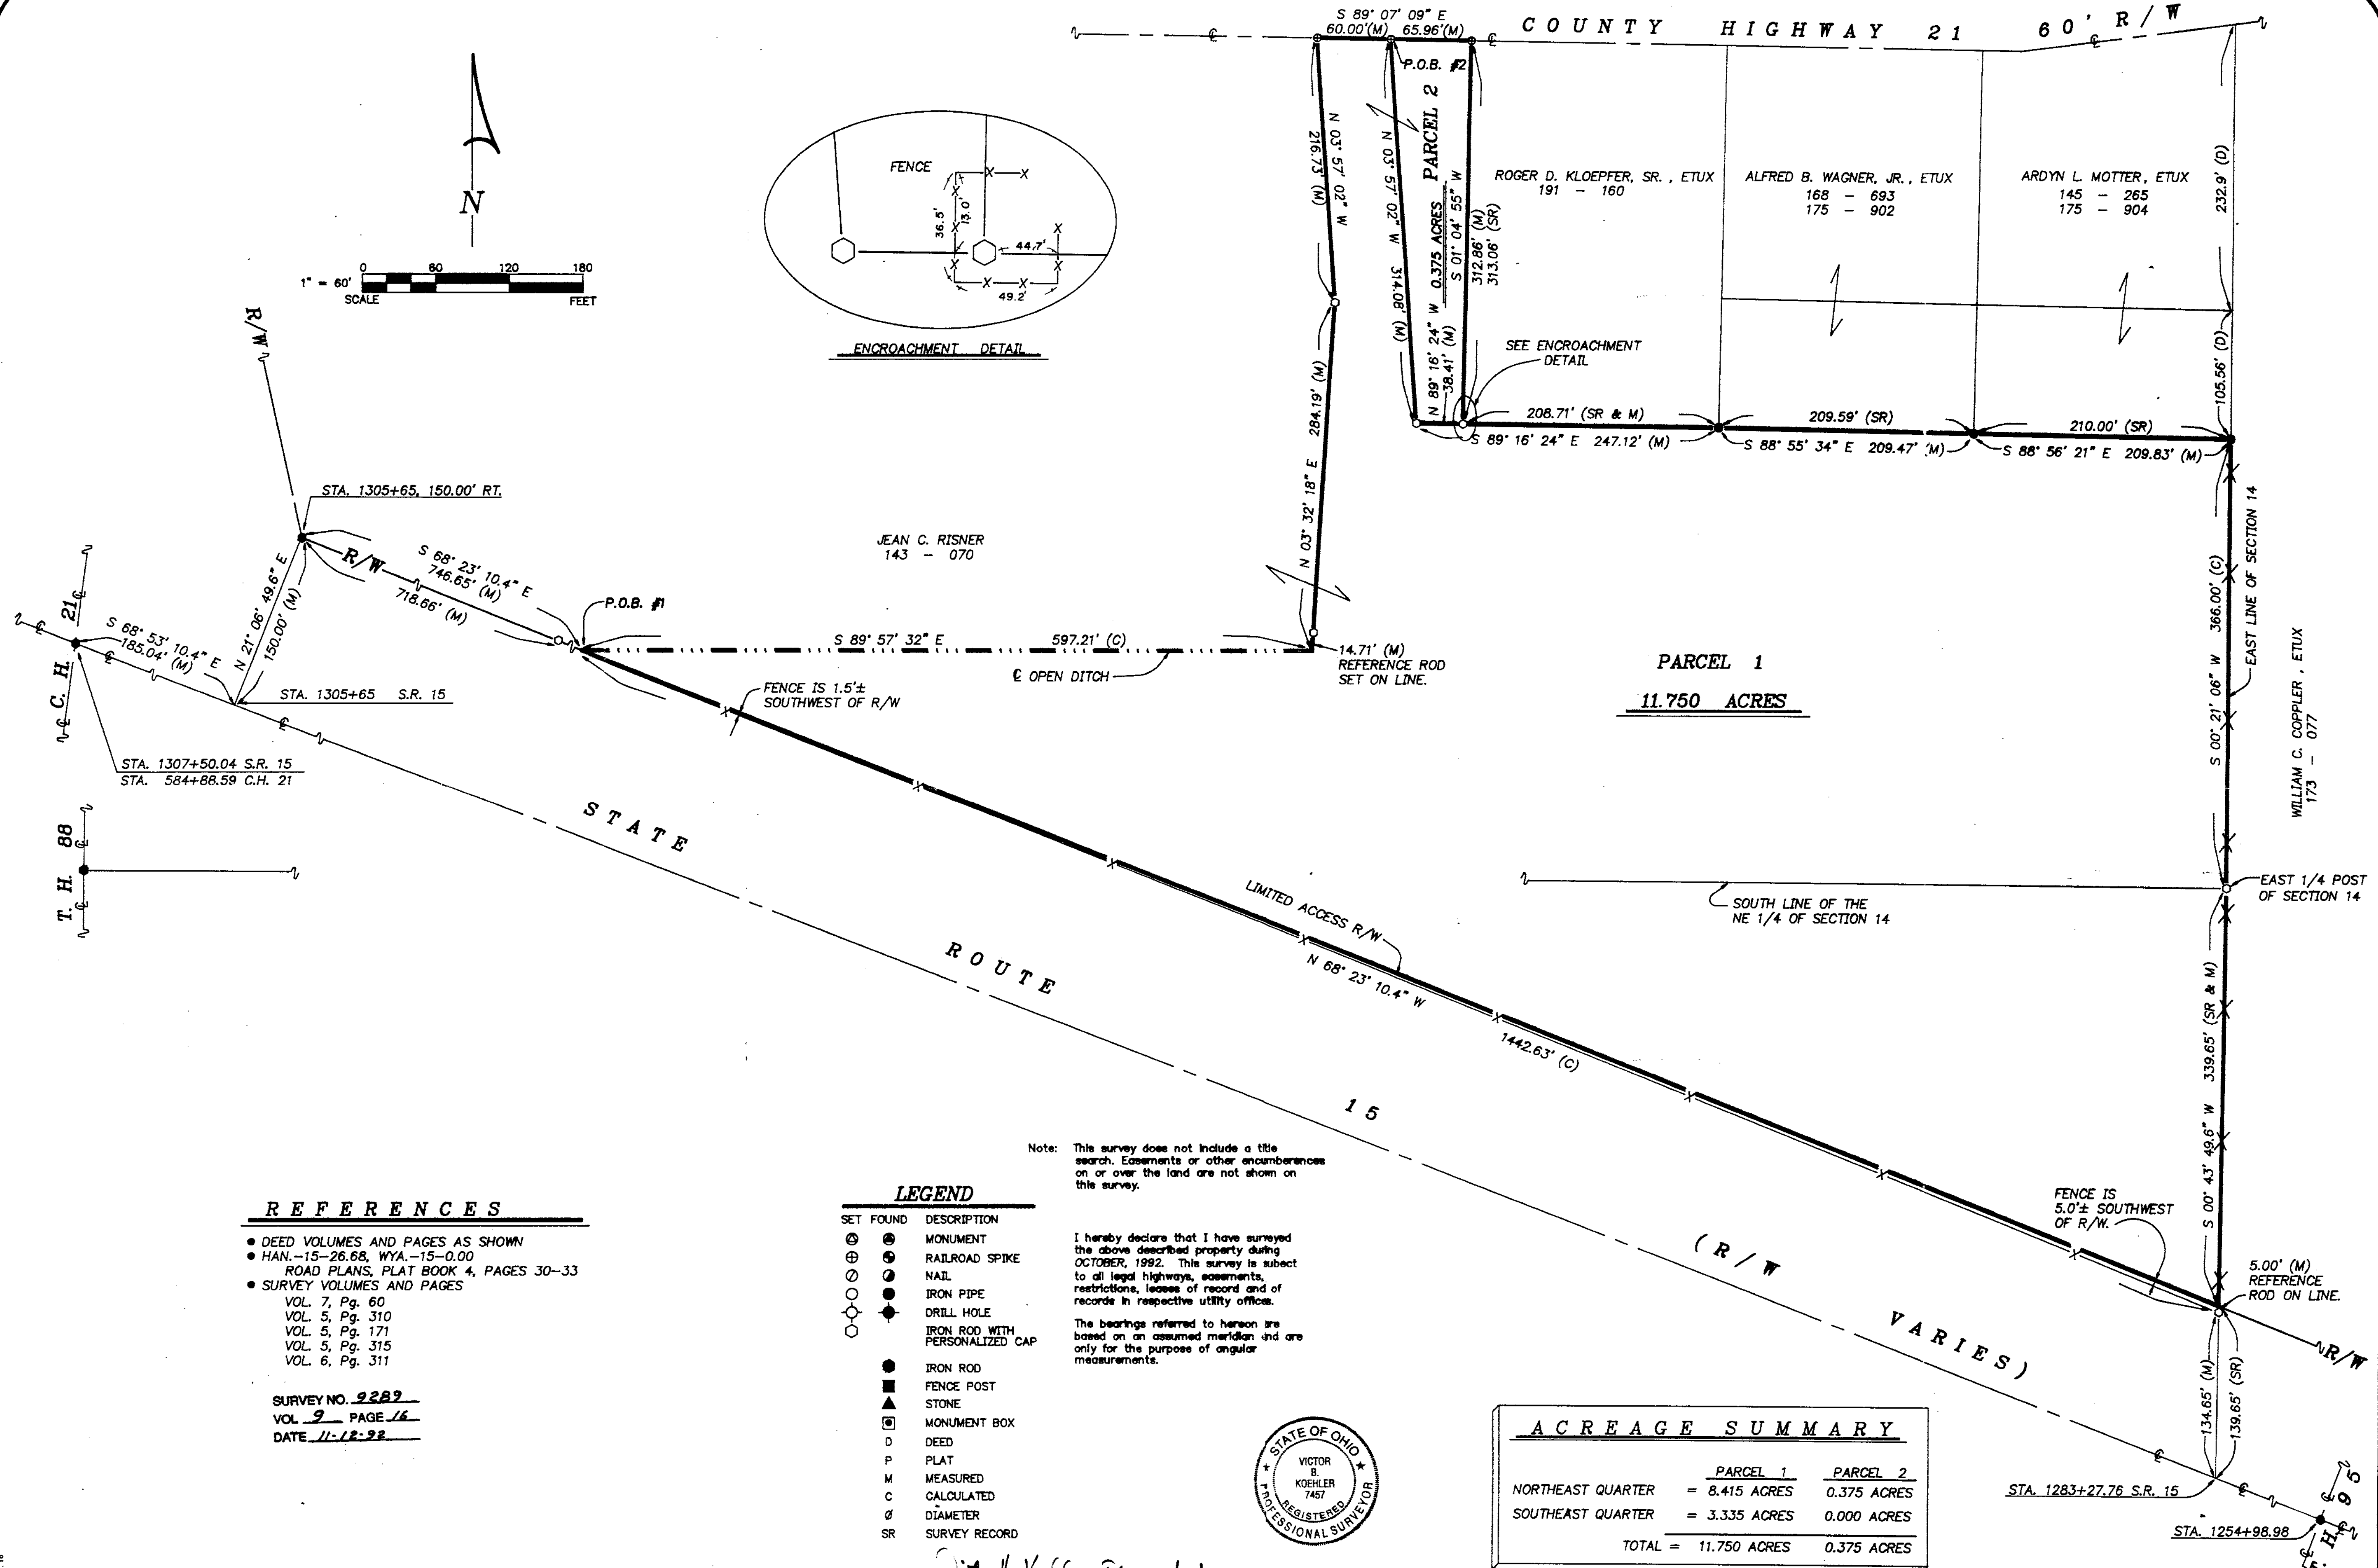

- REFERENCES**
- DEED VOLUMES AND PAGES AS SHOWN
 - HAN.-15-26.68, WYA.-15-0.00
 - ROAD PLANS, PLAT BOOK 4, PAGES 30-33
 - SURVEY VOLUMES AND PAGES
 - VOL. 7, Pg. 60
 - VOL. 5, Pg. 310
 - VOL. 5, Pg. 171
 - VOL. 5, Pg. 315
 - VOL. 6, Pg. 311

SURVEY NO. 2282
VOL. 9 PAGE 16
DATE 11-12-92

- LEGEND**
- | SET | FOUND | DESCRIPTION |
|-----|-------|--------------------------------|
| ⊙ | ⊙ | MONUMENT |
| ⊕ | ⊕ | RAILROAD SPIKE |
| ○ | ○ | NAIL |
| ○ | ● | IRON PIPE |
| ○ | ● | DRILL HOLE |
| ○ | ● | IRON ROD WITH PERSONALIZED CAP |
| ● | ● | IRON ROD |
| ■ | ■ | FENCE POST |
| ■ | ■ | STONE |
| □ | □ | MONUMENT BOX |
| D | | DEED |
| P | | PLAT |
| M | | MEASURED |
| C | | CALCULATED |
| Ø | | DIAMETER |
| SR | | SURVEY RECORD |

Note: This survey does not include a title search. Easements or other encumbrances on or over the land are not shown on this survey.

I hereby declare that I have surveyed the above described property during OCTOBER, 1992. This survey is subject to all legal highways, easements, restrictions, leases of record and of records in respective utility offices.

The bearings referred to herein are based on an assumed meridian and are only for the purpose of angular measurements.



ACREAGE SUMMARY		
	PARCEL 1	PARCEL 2
NORTHEAST QUARTER	= 8.415 ACRES	0.375 ACRES
SOUTHEAST QUARTER	= 3.335 ACRES	0.000 ACRES
TOTAL	= 11.750 ACRES	0.375 ACRES

VICTOR B. KOEHLER, P.S.
123 1/2 WEST WYANDOT AVE.
UPPER SANDUSKY, OHIO 43351
419-294-5388

SURVEY FOR: THOMAS E. WALTER
BEING PARCELS OF LAND SITUATED IN PART OF THE
NORTHEAST AND SOUTHEAST QUARTER OF SECTION 14, T-1-S, R-12-E,
RIDGE TOWNSHIP, WYANDOT COUNTY, OHIO

DATE	10/29/92
CHECKED BY	V. B. K.
DATE	10/19/92
DATE	10/19/92

1 / 1
92006 - S