
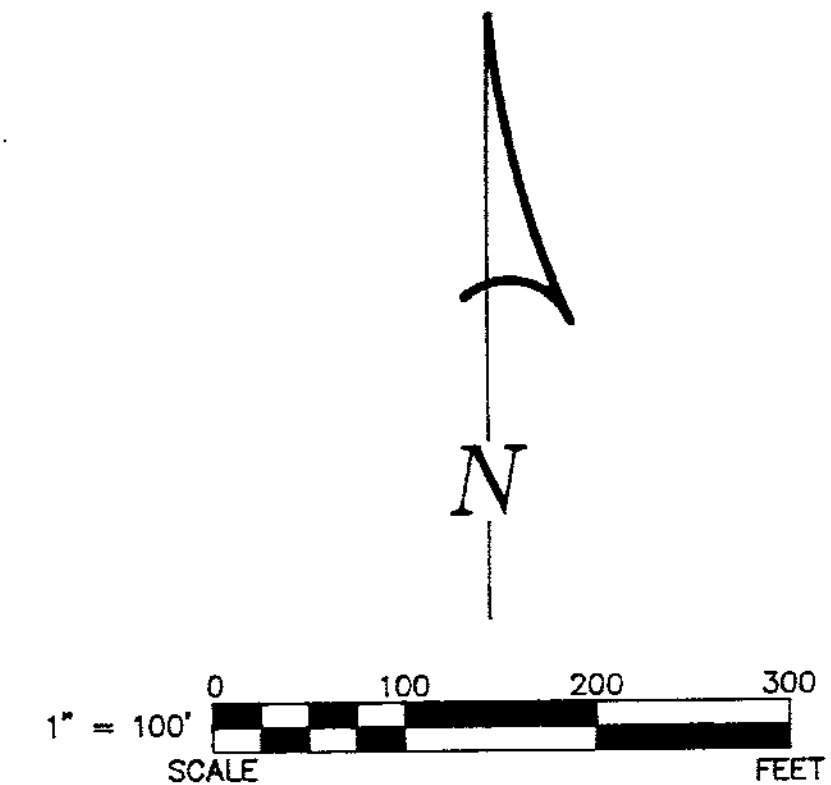


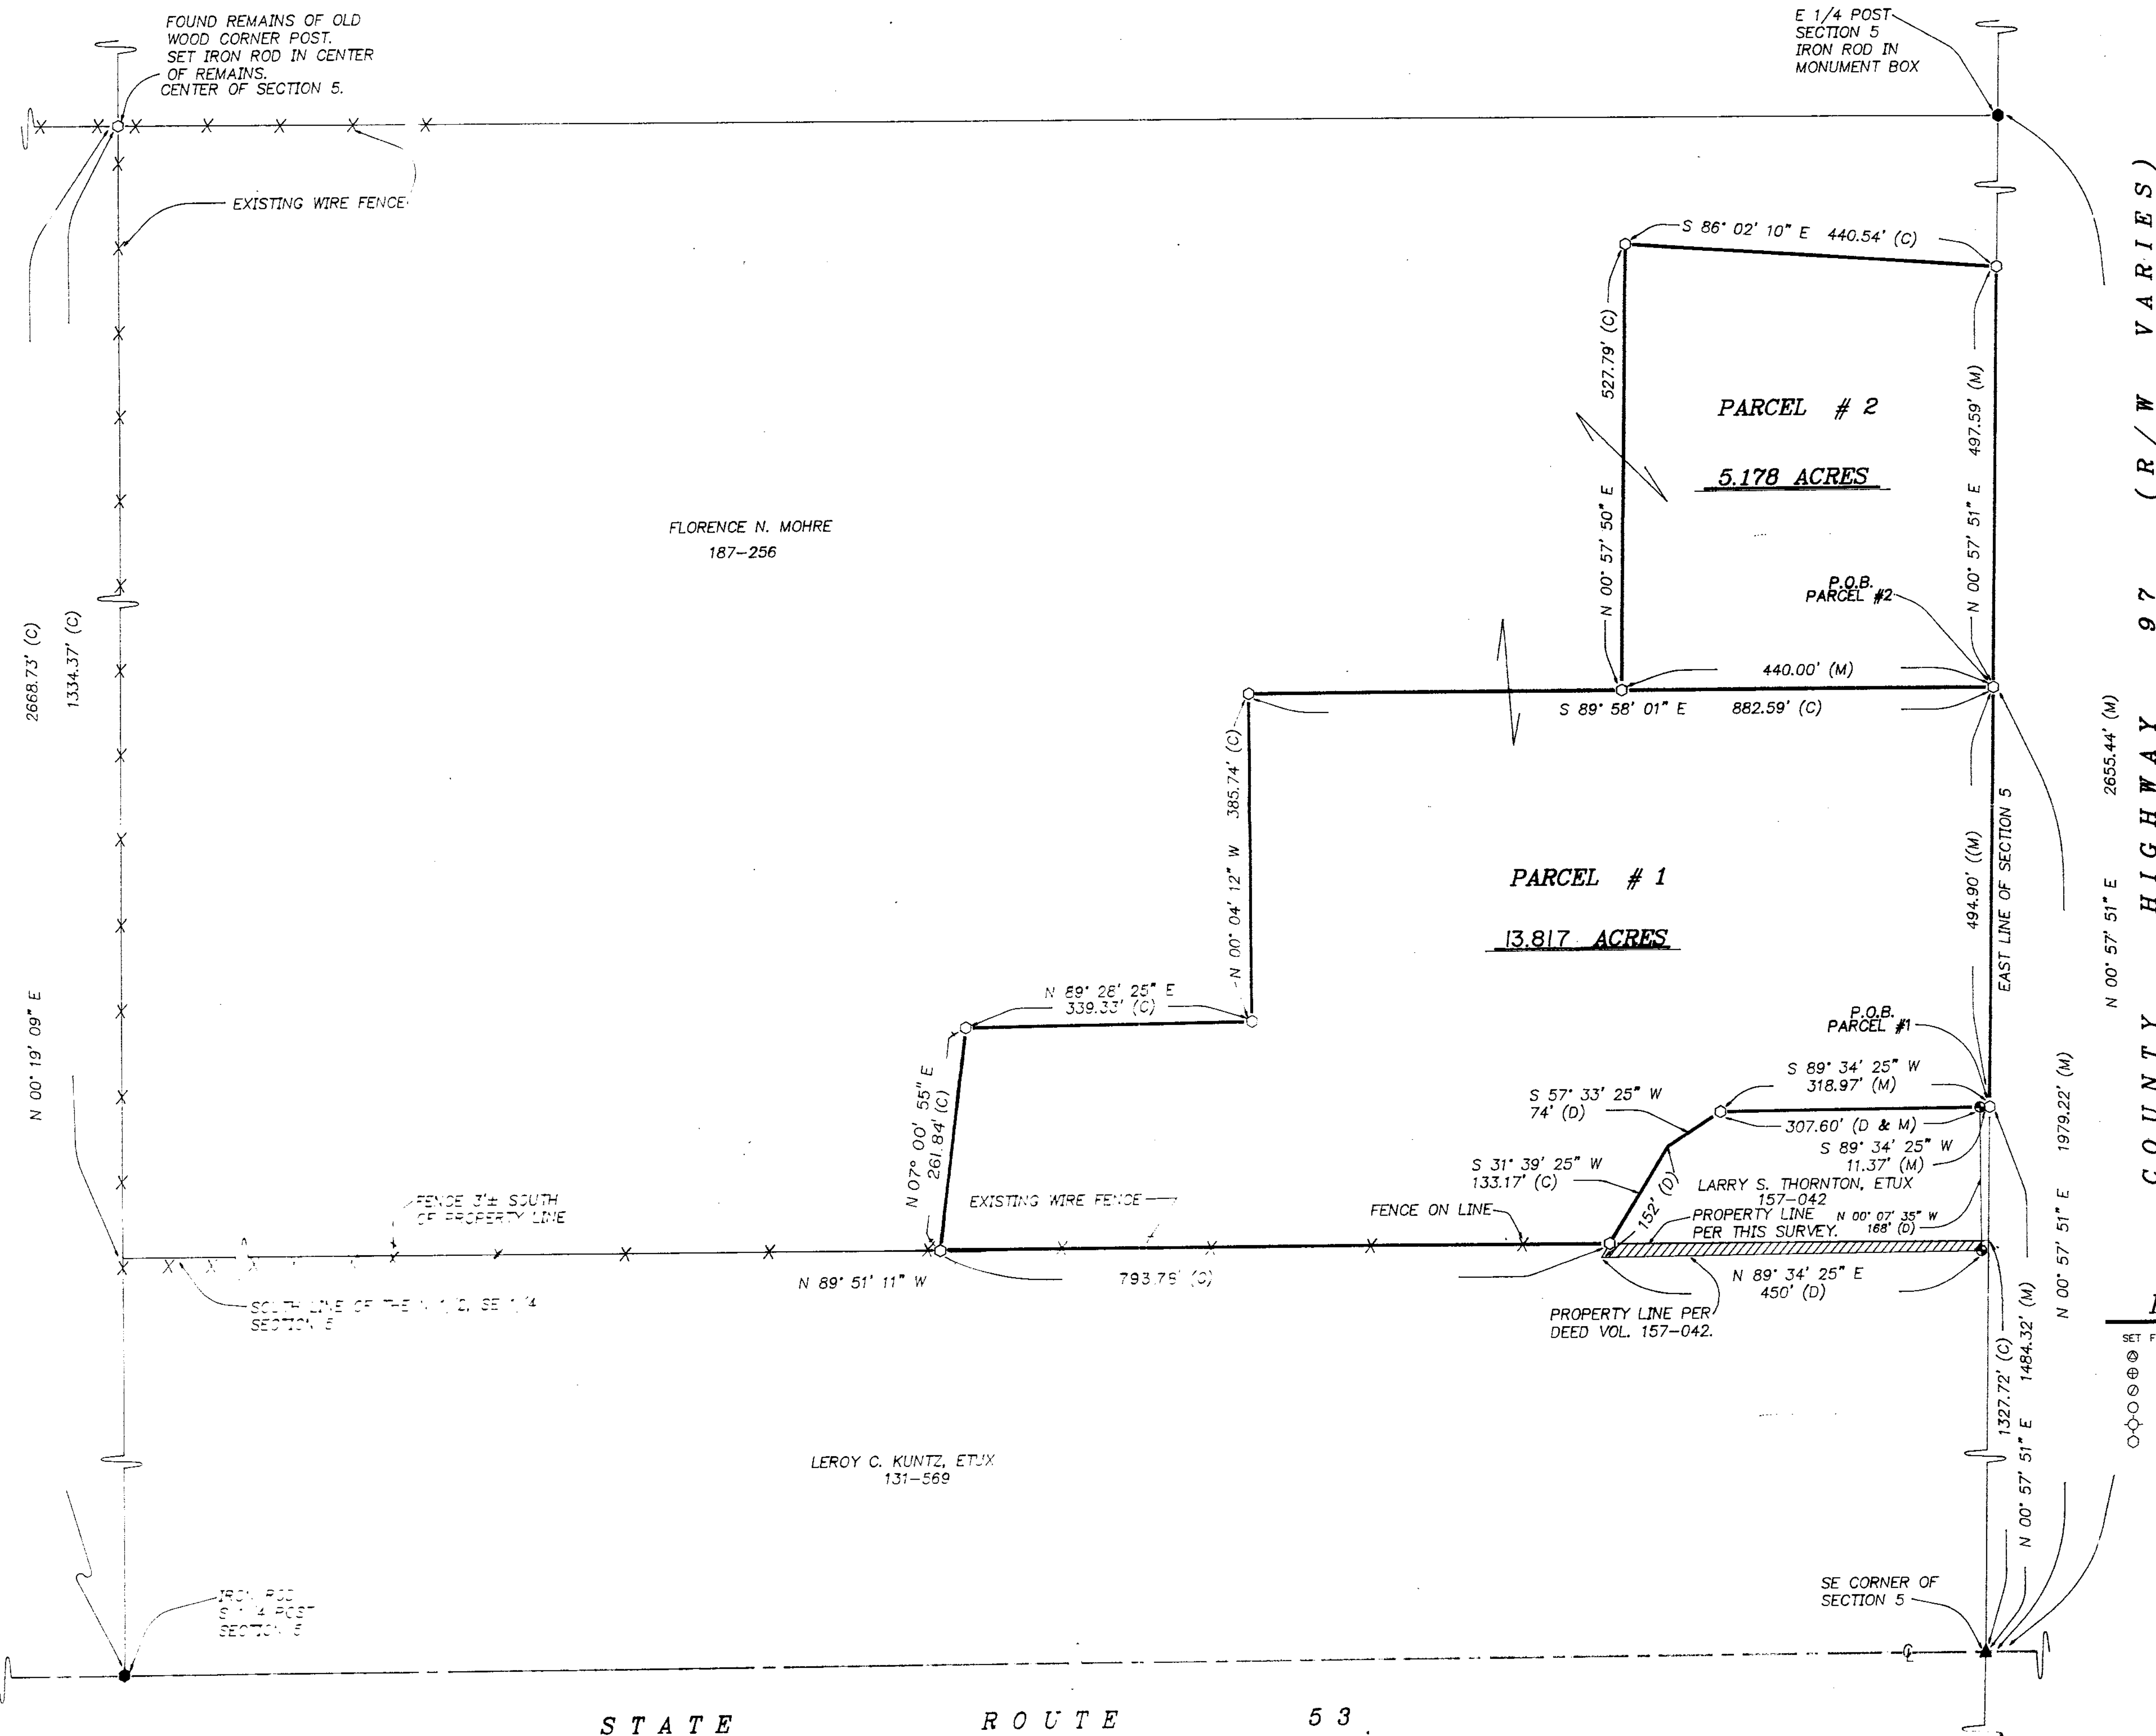

COUNTY HIGHWAY 97 (R/W VARIES)

REFERENCES
DEED VOLUMES AND PAGES AS SHOWN
SURVEY VOLUME 5, PAGE 17
WYANDOT COUNTY CORNERSTONE RECORDS

SURVEY NO. 9290
VOL. 9 PAGE 17
DATE 11-12-92

Note: This survey does not include a title search. Easements or other encumbrances on or over the land are not shown on this survey.

LEGEND

SET FOUND	DESCRIPTION
⊙	MONUMENT
⊙	RAILROAD SPIKE
⊙	NAIL
⊙	IRON PIPE
⊙	DRILL HOLE
⊙	IRON ROD WITH PERSONALIZED CAP
⊙	FENCE POST
⊙	STONE
⊙	MONUMENT BOX
D	DEED
P	PLAT
M	MEASURED
C	CALCULATED
Ø	DIAMETER
SR	SURVEY RECORD

I hereby declare that I have surveyed the above described property during OCTOBER, 1992. This survey is subject to all legal highways, easements, restrictions, leases of record and of records in respective utility offices.

The bearings referred to hereon are based on an assumed meridian and are only for the purpose of angular measurements.

VICTOR B. KOEHLER, P.S. NO. 7457 DATE

SURVEY FOR: FLORENCE N. MOHRE

BEING PARCELS OF LAND SITUATED IN PART OF THE NORTH 1/2, OF THE SOUTHEAST QUARTER, SECTION 5, T-3-S, R-13-E, MIFFLIN TOWNSHIP, WYANDOT COUNTY, OHIO

VICTOR B. KOEHLER, P.S.

123 1/2 WEST WYANDOT AVE.
UPPER SANDUSKY, OHIO 43351
419-294-5388

REVISIONS	CHECKED BY	DATE
1	V. B. K.	10/19/92
2	S. H. K.	10/19/92

1 / 1

92008 - S