
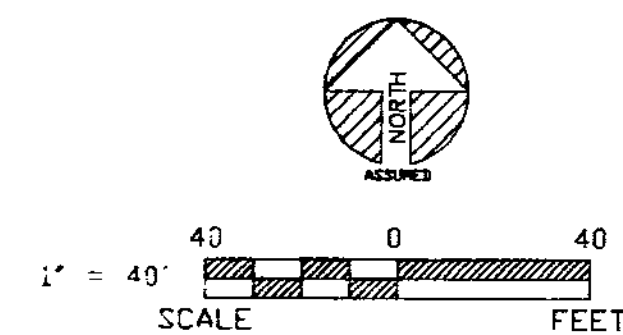


MARTHA HARVEY
179 - 195

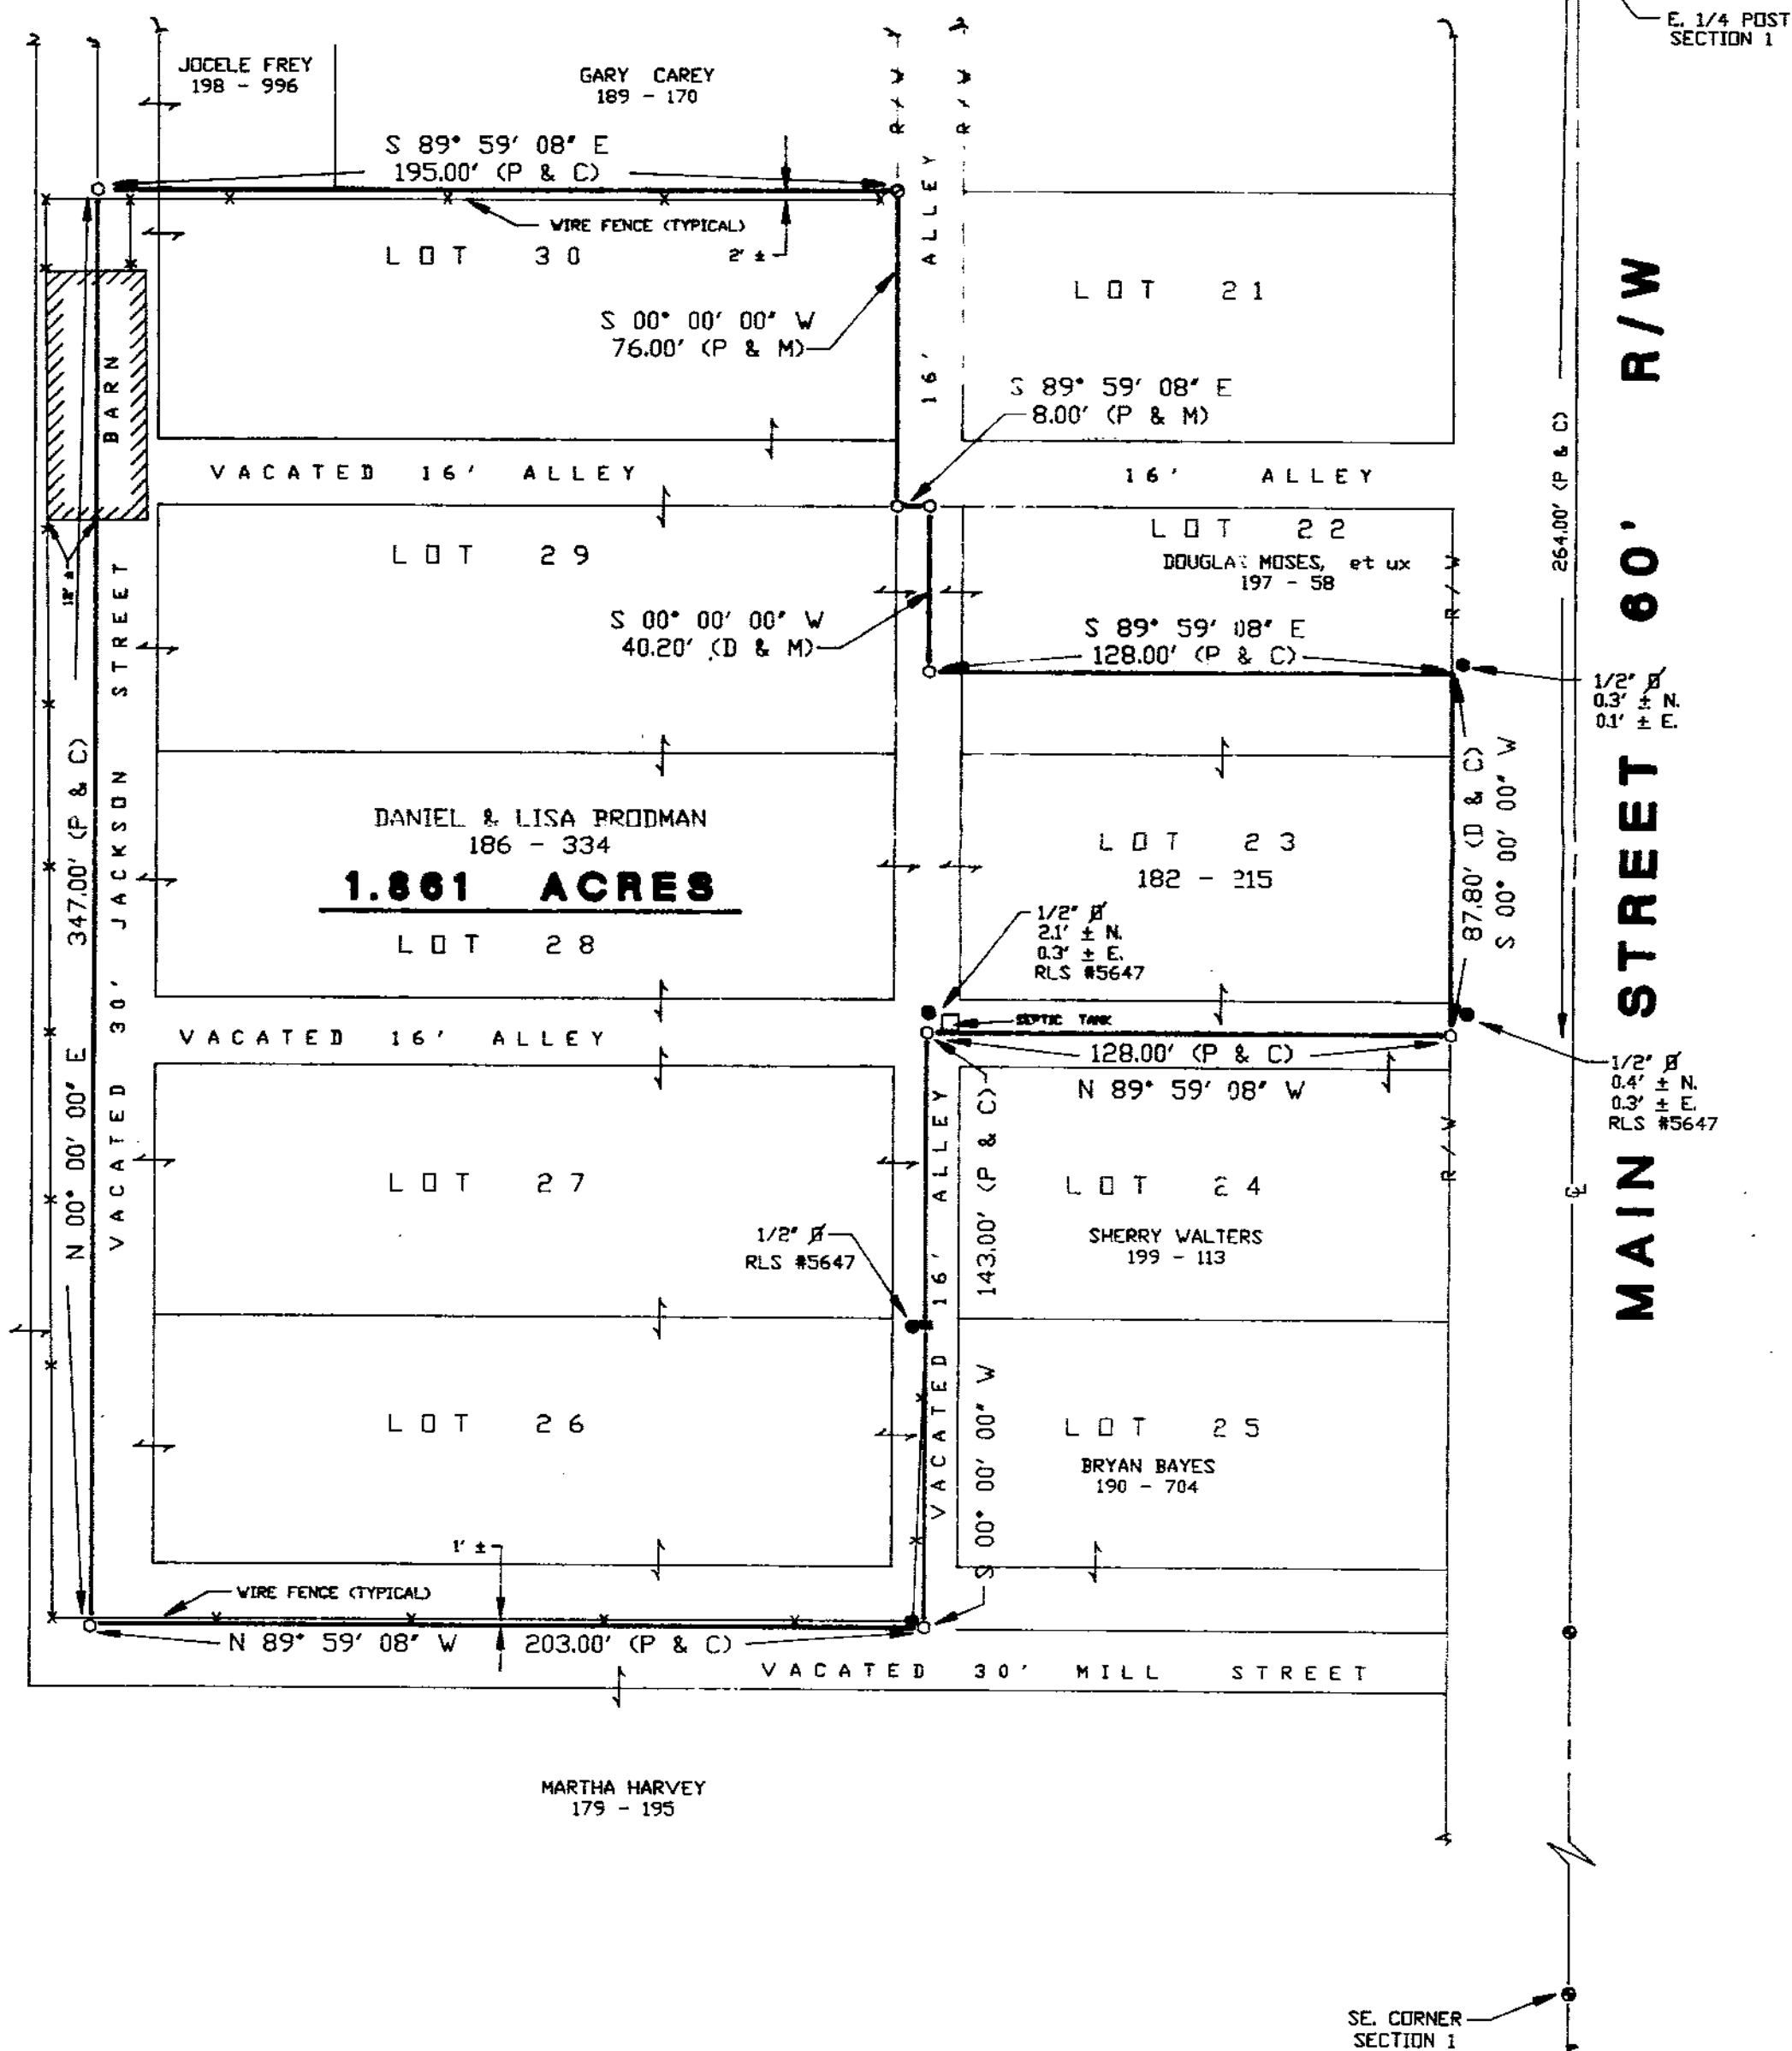

REFERENCES

DEED VOLUME AND PAGE AS SHOWN

WYANDOT COUNTY CORNERSTONE REFERENCES

PLAT VOLUME 1, PAGE 92

SURVEY VOLUME 3, PAGE 204-207

SURVEY VOLUME 7, PAGE 171

SURVEY NO. 92108
VOL 9 PAGE 25
DATE 12-18-92

NOTE: ALL IRON ROD SET ARE 1/2" DIA. WITH
PERSONALIZED CAPS (HANK.# 6972)
DRIVEN FLUSH.

LEGEND

SET	FOUND	DESCRIPTION
△	▲	STONE
⊠	■	MONUMENT BOX
⊙	●	CONC. MONUMENT
⊕	⊗	RAILROAD SPIKE
○	●	NAIL
○	●	IRON ROD
○	●	IRON PIPE
○	●	DRILL HOLE
○	■	WOOD POST
○	D	DEED
○	P	PLAT
○	M	MEASURED
○	S	SURVEYED
○	C	CALCULATED

I HEREBY DECLARE THAT THE ABOVE PARCEL WAS
SURVEYED DURING DECEMBER, 1992

PROPERTY LINES SHOWN ARE LOCATED FROM DEEDS
ON RECORD AND ARE DEED LINES. BEARINGS ARE
ASSUMED FOR ANGULAR MEASUREMENT ONLY. ALL
INFORMATION SHOWN IS TRUE AND CORRECT TO THE
BEST OF MY KNOWLEDGE AND BELIEF.

James G. Homan, Jr.
JAMES G. HOMAN, JR., P.S.# 6972 DATE

SHEET NO.	1
REVISIONS	
CHECKED BY:	JCH 12-16-92
DRAWN BY:	DJN 12-92
SURVEY FOR DAN AND LISA PRODDMAN BEING LOTS 23, 26-30, PART OF LOT 22 & PART OF VACATED STREETS & ALLEYS IN THE VILLAGE OF KIRBY, WYANDOT COUNTY, OHIO	
HANK AND ASSOCIATES, INC. ENGINEERING SURVEYING 137 SOUTH WASHINGTON STREET TIFFIN, OHIO 44883 (419) 447-4300	
JOB NO.	92149-S (835)

25