

WEST 1/4 POST
SECTION 26

BRAD BAASKE
198-410

JONATHAN RIESER, ETUX
197-714

PARCEL "A"
9.338 ACRES

PARCEL "B"
5.816 ACRES

PARCEL "D"
1.395 ACRES

PARCEL "C"
8.244 ACRES

WILLIAM WILLIAMSON, ETUX
190-724

JUANITA D. RIESER
193-757

UNITED STATES ROUTE 113
(R/W VARIES)

NORTH R/W U.S. 23
SOUTH R/W C.R. 113

LIMITED ACCESS
RIGHT-OF-WAY


REFERENCES

DEED VOLUMES AND PAGES AS SHOWN
WYANDOT COUNTY CORNERSTONE RECORDS
SURVEY VOL. 7 PG. 205
SURVEY VOL. 7 PG. 212
SURVEY VOL. 7 PG. 086
O.D.O.T. CENTERLINE AND RIGHT-OF-WAY PLANS FOR U.S. 23
DATED 1964, WYA-23-0.20

1" = 100'
SCALE



TOWNSHIP HIGHWAY 124
(40' R/W)

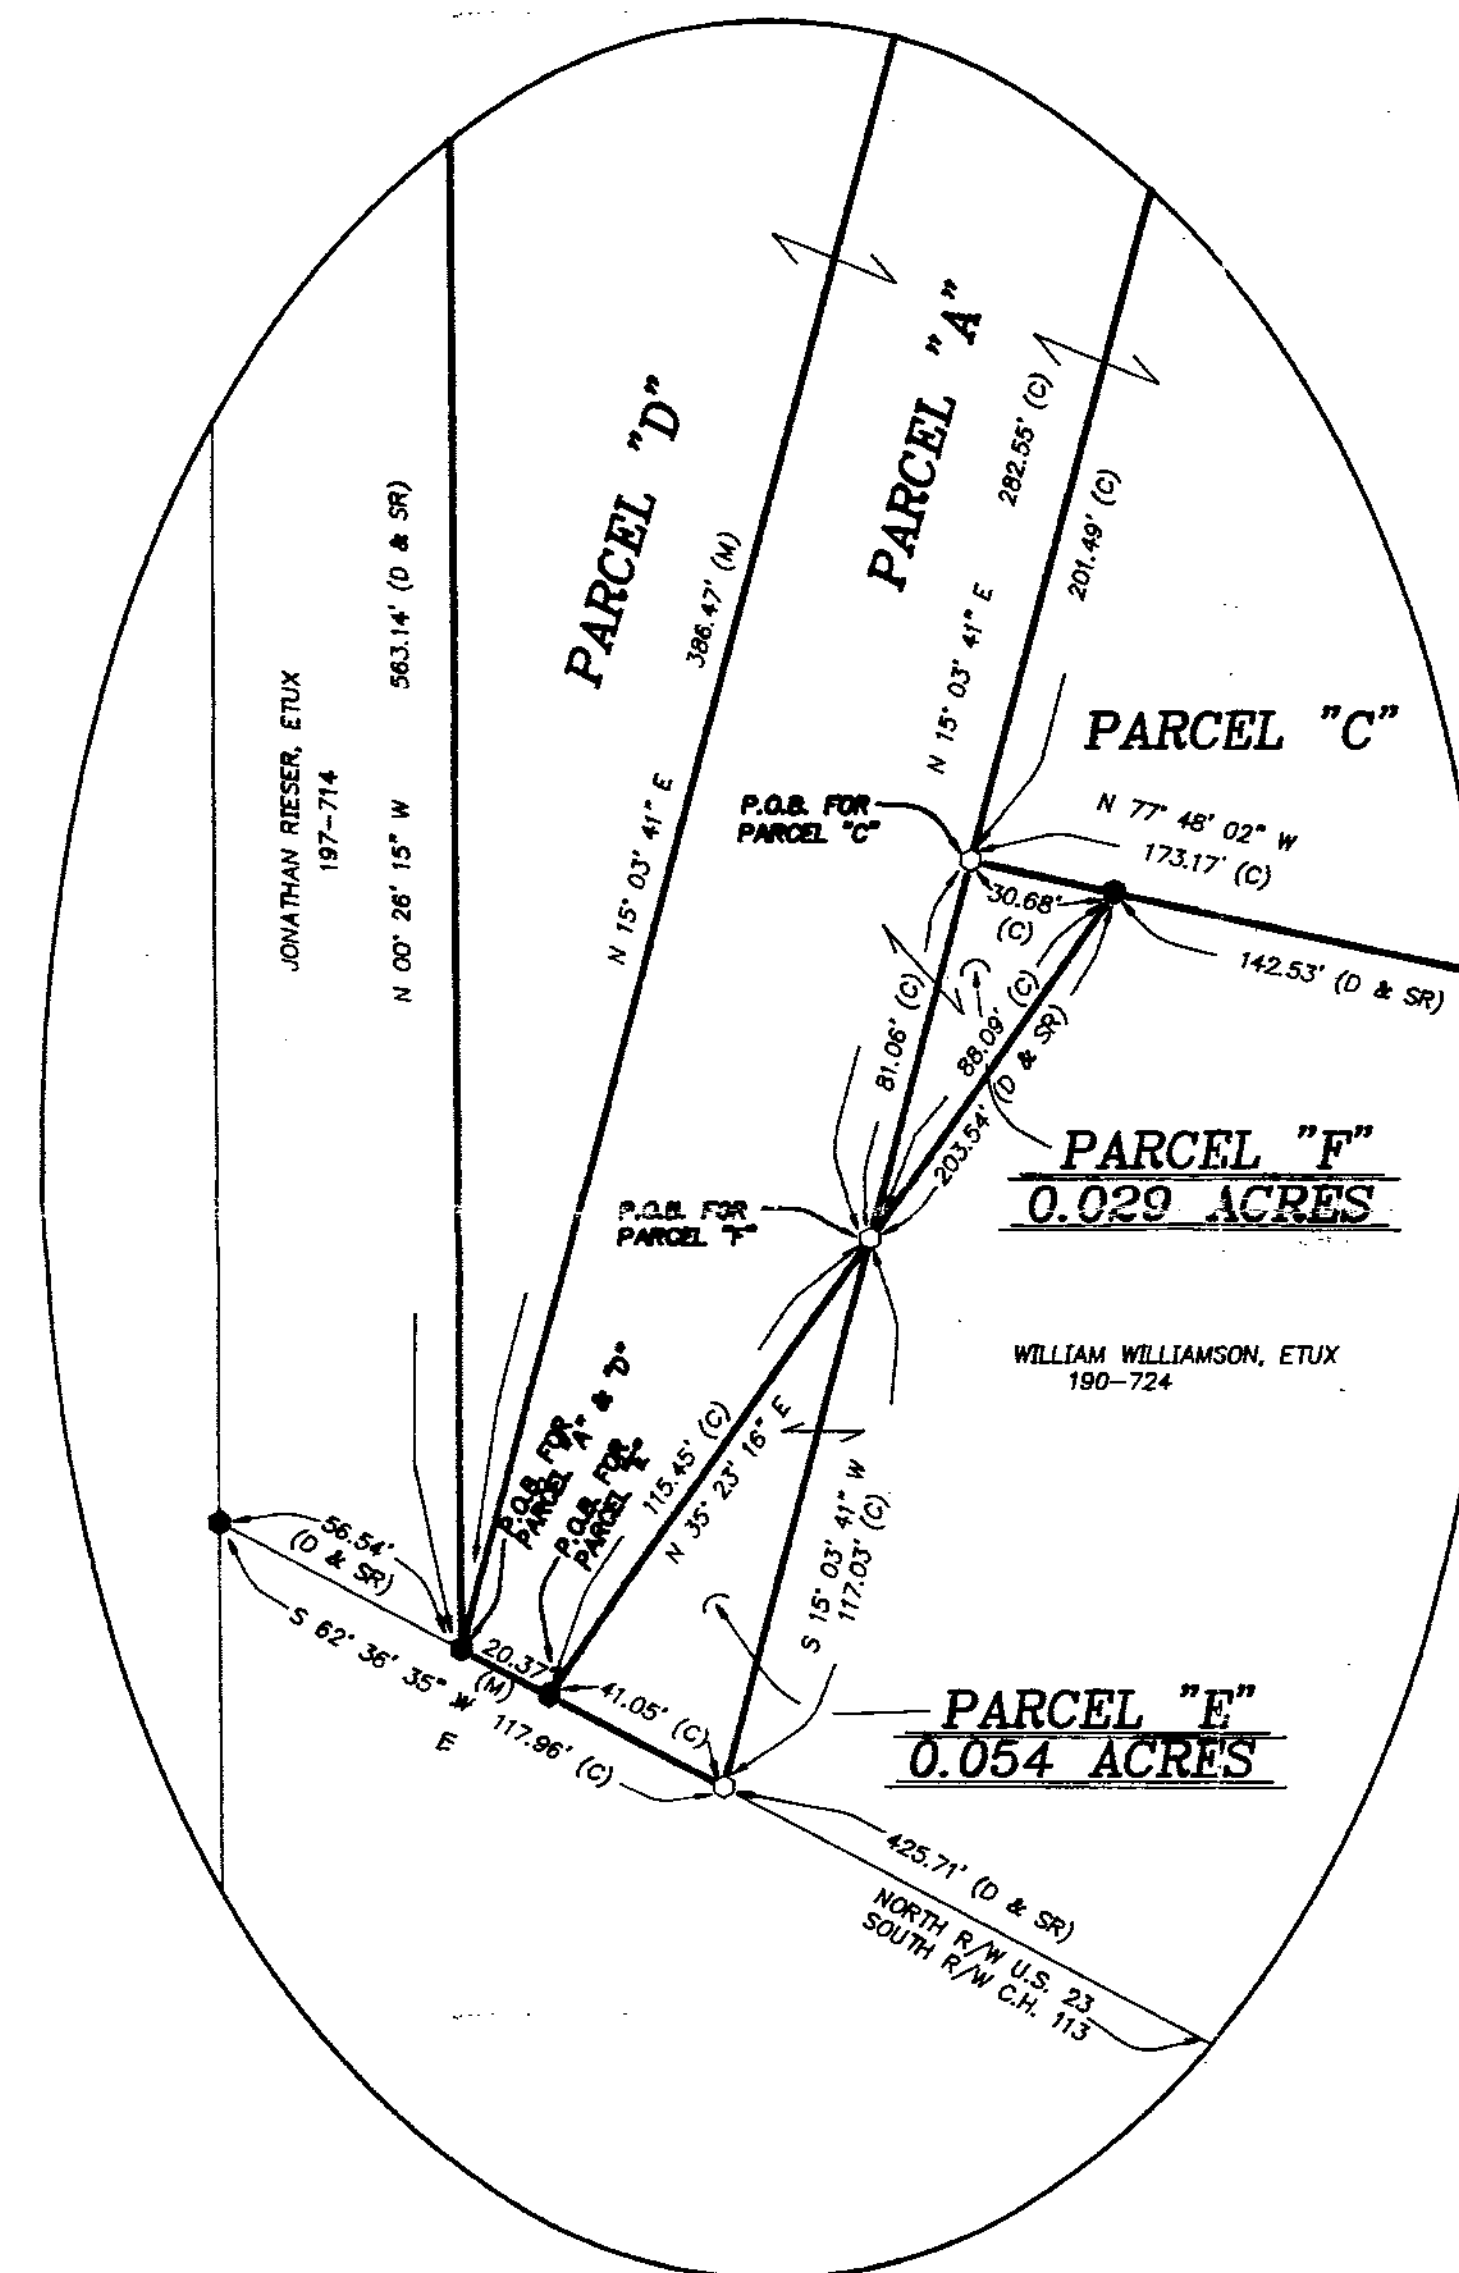

ENLARGEMENT DETAIL

SCALE: 1" = 50'


LEGEND

SET	FOUND	DESCRIPTION
●	●	MONUMENT
○	○	RAILROAD SPIKE
○	○	WELL
○	○	IRON PIPE
○	○	DRILL HOLE
○	○	IRON ROD WITH PERSONALIZED CAP
○	○	IRON ROD
○	○	FENCE POST
○	○	STONE
○	○	MONUMENT BOX
○	○	DEED
○	○	PLAT
○	○	MEASURED
○	○	CALCULATED
○	○	DIAMETER
○	○	SURVEY RECORD

SURVEY NO. 92110
VOL. 9 PAGE 76
DATE 2-24-92

Note: This survey does not include a title search, foreclosures or other encumbrances on or over the land are not shown on this survey.

I hereby declare that I have surveyed the above described property during DECEMBER, 1992. This survey is subject to all legal highways, easements, restrictions, leases of record and of records - respective utility offices.
The bearings referred to hereon are based on an assumed meridian and are only for the purpose of angular measurements.

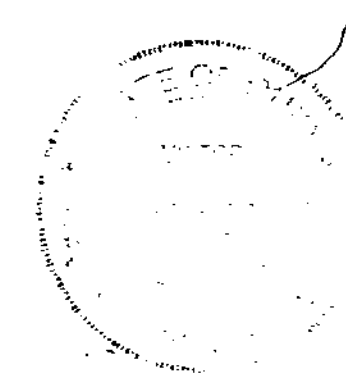

VICTOR B. KOEHLER, P.S. NO. 7457

DATE

SURVEY FOR JUANITA D. RIESER

BEING PARCELS OF LAND SITUATED IN PART OF THE
SOUTHWEST QUARTER OF SECTION 26, T-3-S, R-14-E,
PITT TOWNSHIP, WYANDOT COUNTY, OHIO

VICTOR B. KOEHLER, P.S.

1231/2 WEST WYANDOT AVE.

UPPER SANDUSKY, OHIO 43351
419-294-5388

1 / 1
92009 - S