


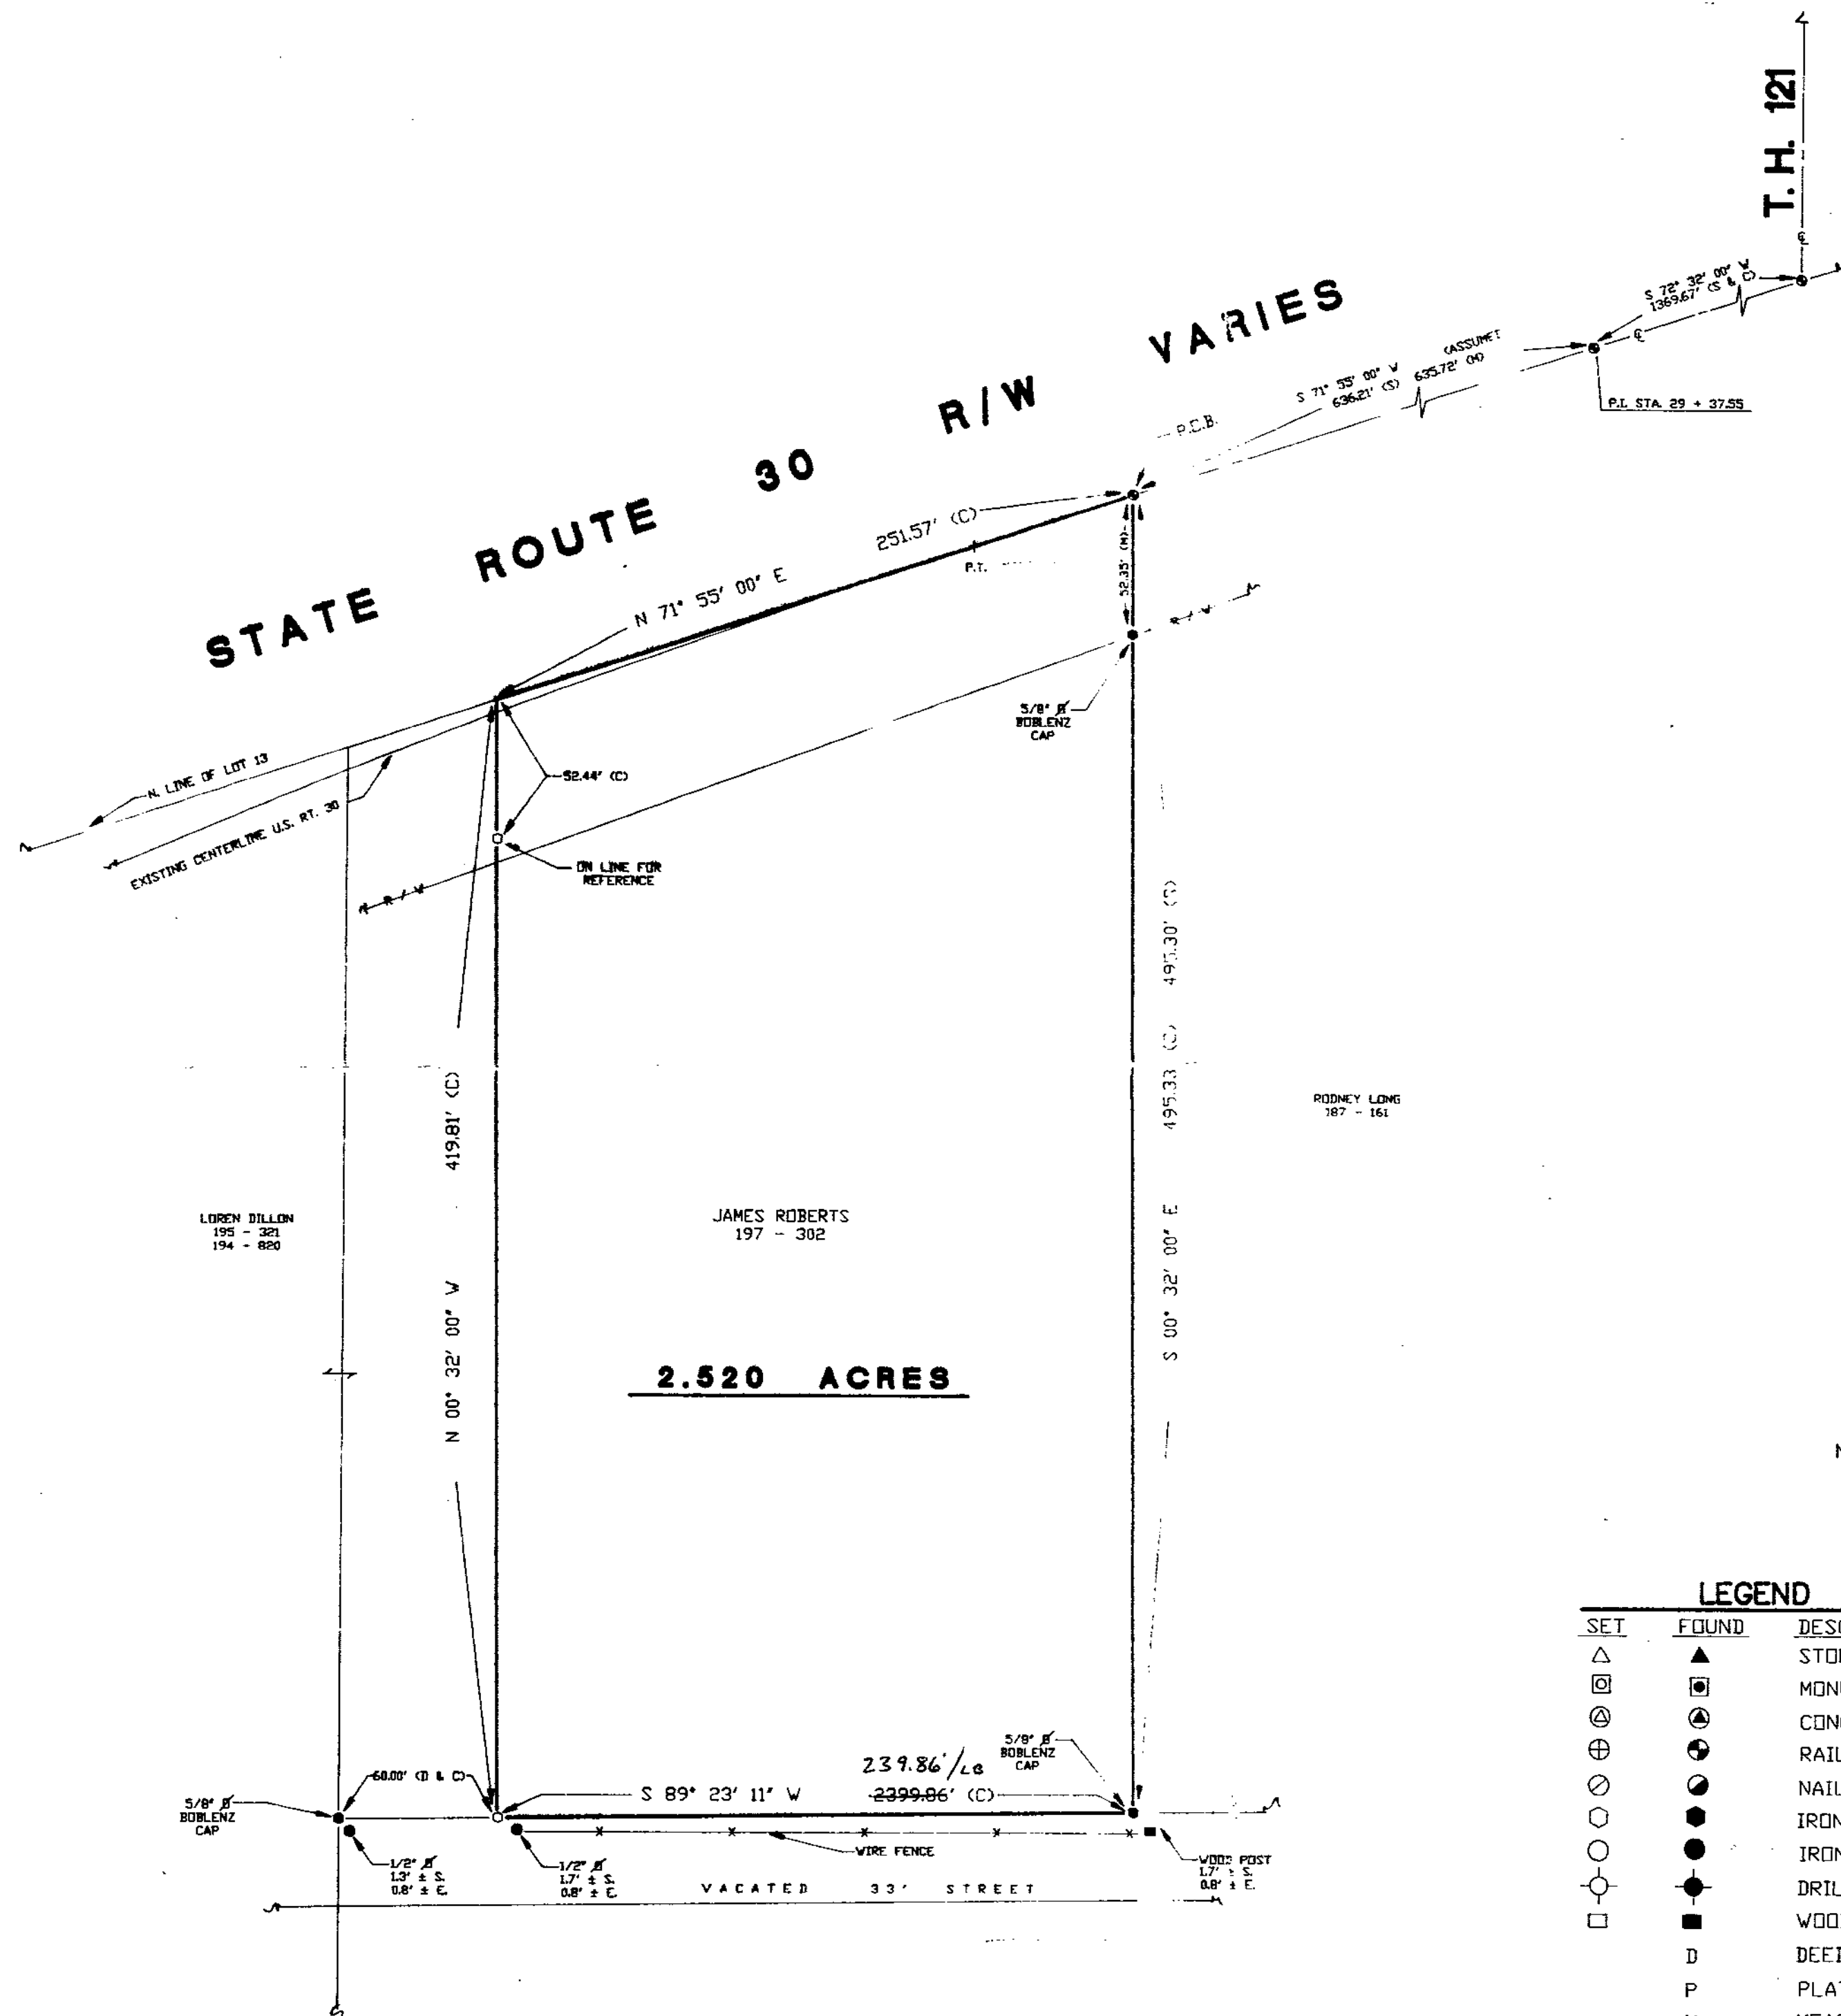

1" = 50'
SCALE

REFERENCES

DEED VOLUME AND PAGE AS SHOWN

WYANDOT COUNTY CORNERSTONE REFERENCED

DEED VOLUME 411, PAGE 423

UPPER SANDUSKY ANNEXATION BY
R. L. MAKEEVER, DATED 12-28-90

PLAT VOLUME 4, PAGE 5

PLAT VOLUME 2, PAGE 39

SURVEY VOLUME 5, PAGE 483

SURVEY VOLUME 6, PAGE 4 & 5

SURVEY NO. 92111
VOL 9 PAGE 28
DATE 12-24-92

NOTE: ALL IRON ROD SET ARE 1/2" DIA. WITH
PERSONALIZED CAPS (HANK # 6972)
DRIVEN FLUSH.

LEGEND

SET	FOUND	DESCRIPTION
△	▲	STONE
□	■	MONUMENT BOX
⊕	⊗	CONC. MONUMENT
⊙	⊛	RAILROAD SPIKE
○	●	NAIL
○	●	IRON ROD
○	●	IRON PIPE
○	●	DRILL HOLE
○	●	WOOD POST
○	●	DEED
○	●	PLAT
○	●	MEASURED
○	●	SURVEYED
○	●	CALCULATED

I HEREBY DECLARE THAT THE ABOVE PARCEL WAS
SURVEYED DURING SEPTEMBER, 1992
PROPERTY LINES SHOWN ARE LOCATED FROM DEEDS
ON RECORD AND ARE DEED LINES. BEARINGS ARE
ASSUMED FOR ANGULAR MEASUREMENT ONLY. ALL
INFORMATION SHOWN IS TRUE AND CORRECT TO THE
BEST OF MY KNOWLEDGE AND BELIEF.



James G. Homan, Jr.
JAMES G. HOMAN, JR., P.S. # 6972 DATE

SURVEY FOR: JERRY AUSTIN LOCATED IN THE NW 1/4 OF SECTION 33, CRANE TOWNSHIP, T-2-S, R-14-E, WYANDOT COUNTY, OHIO	CHECKED BY:	SHEET NO.
	DRAWN BY:	1
	D.J.N.	1
	09-92	
HANK AND ASSOCIATES, INC. ENGINEERING SURVEYING 137 SOUTH WASHINGTON STREET OHIO 44883 Tiffin, (419) 447-4300		JOB NO. 91140-S (27)