


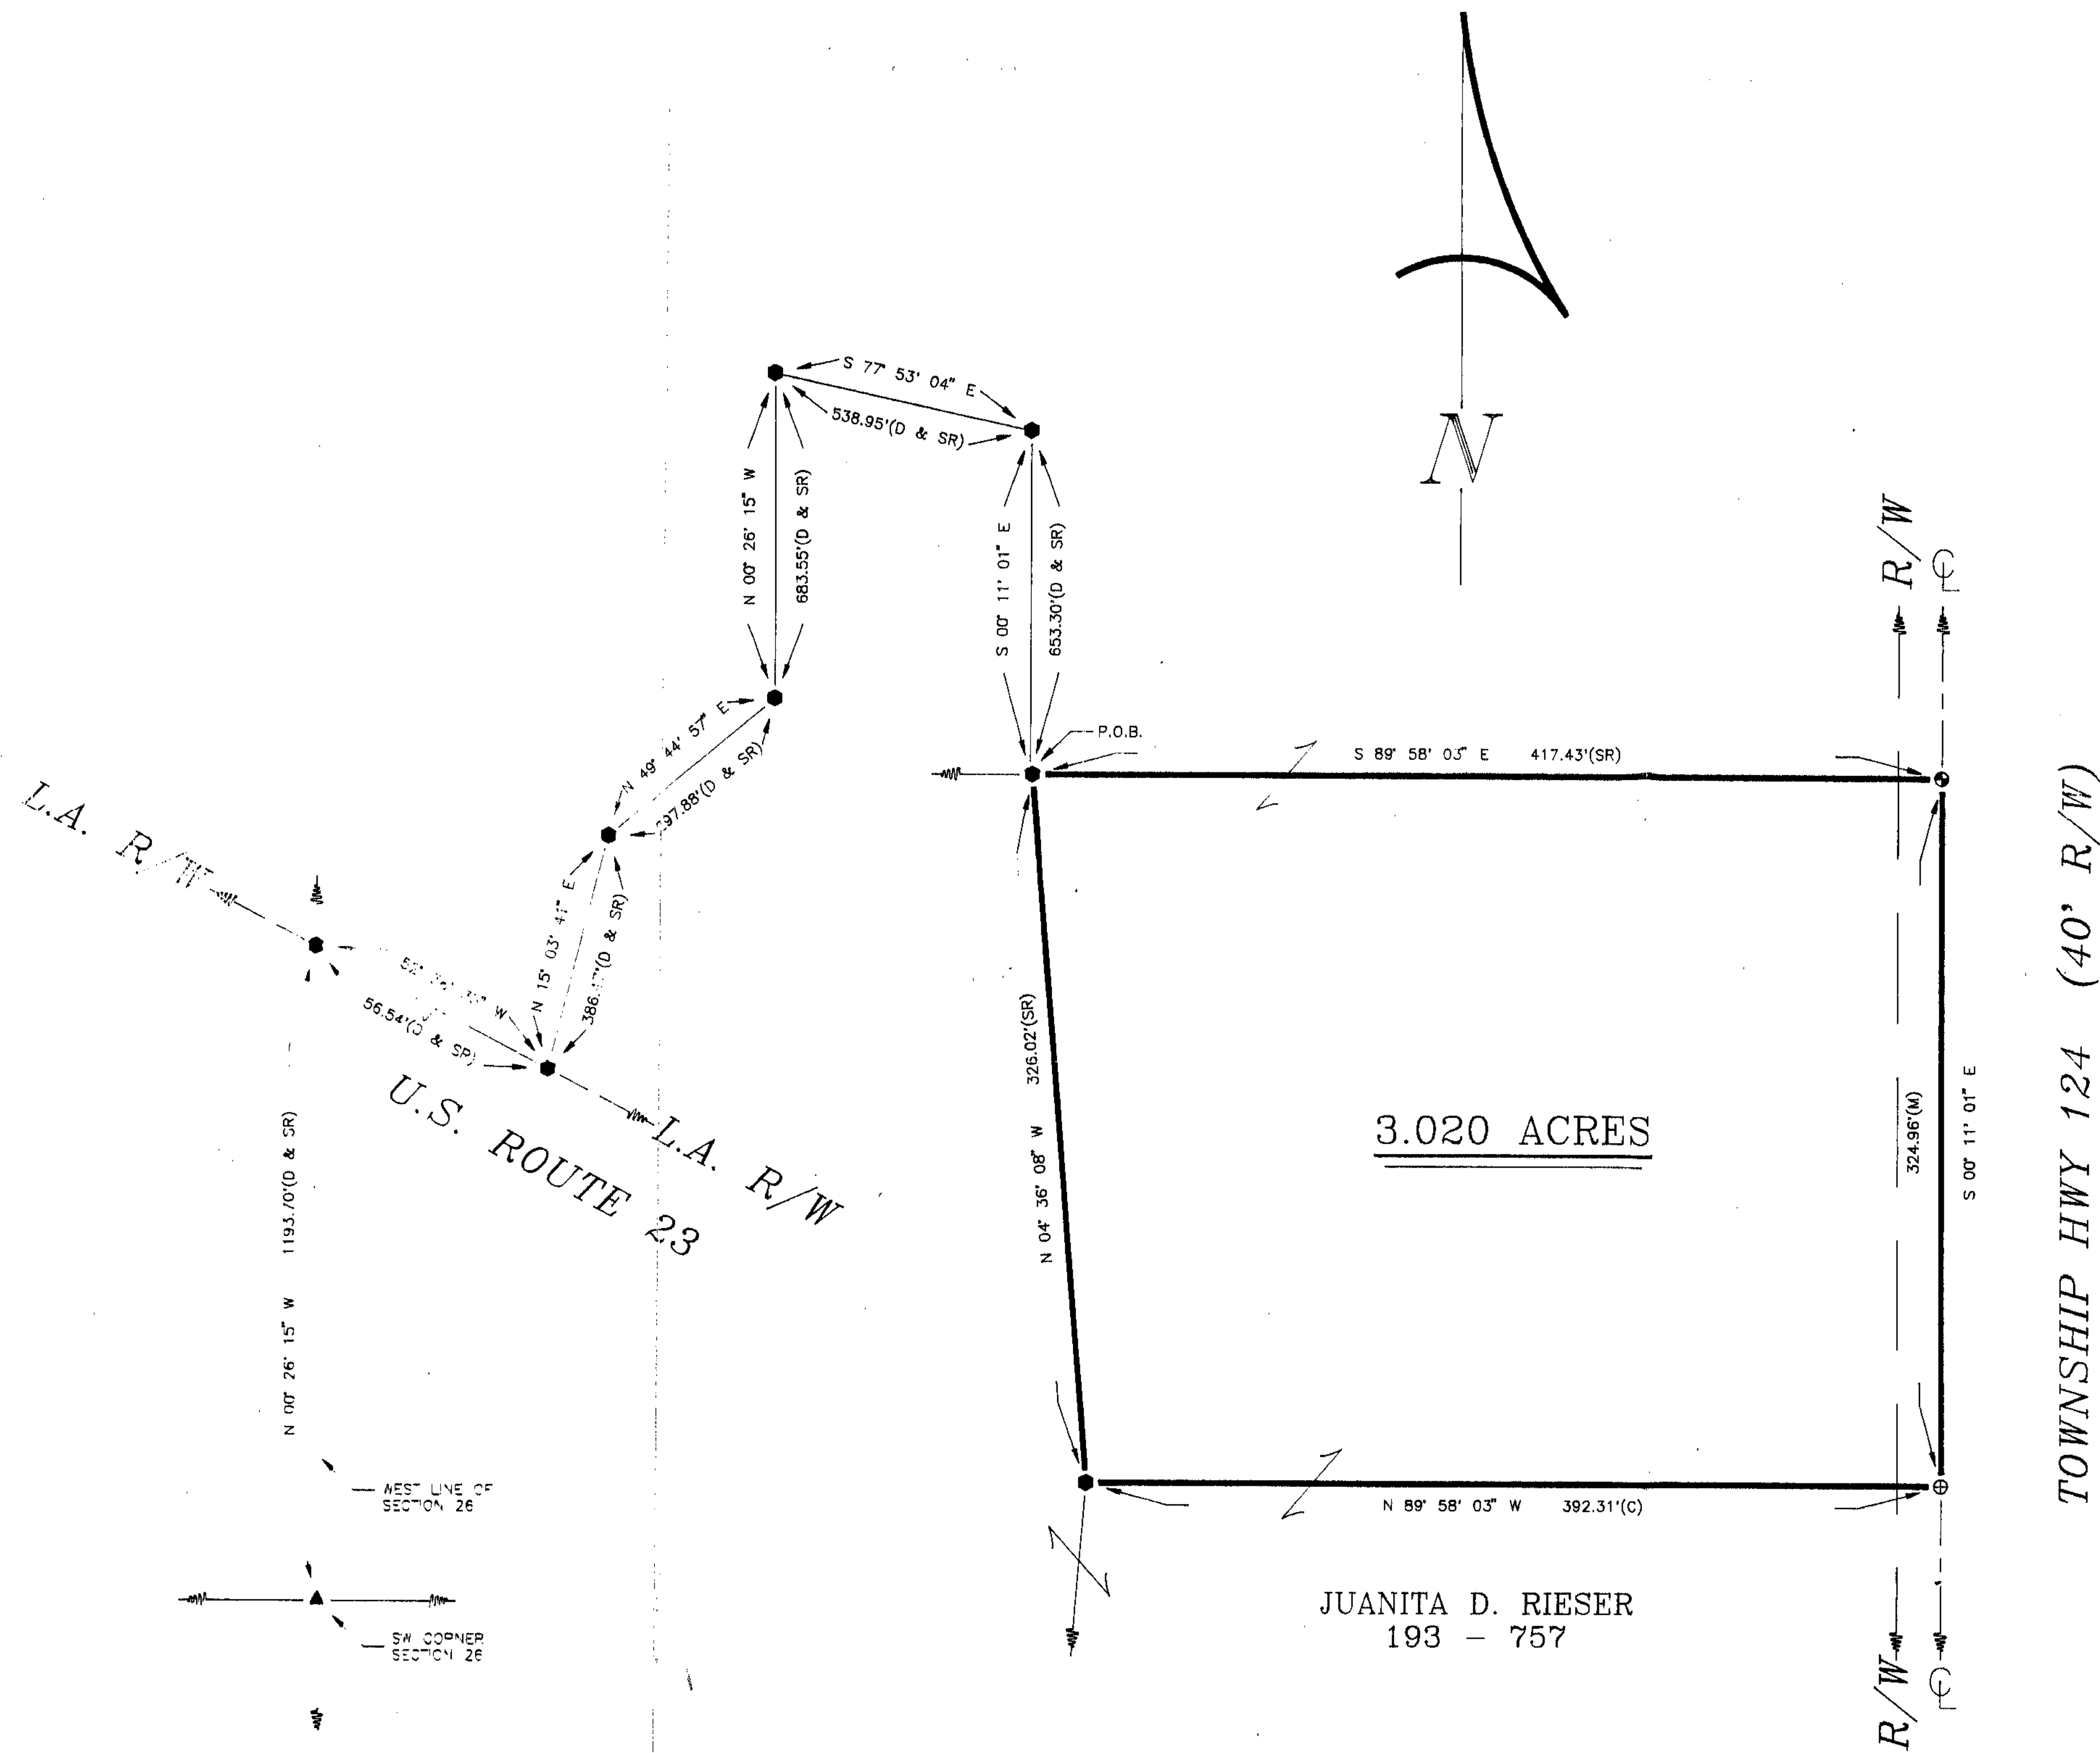

#### REFERENCES

- WYANDOT COUNTY CORNERSTONE RECORDS
- DEED VOLUME & PAGE AS SHOWN
- SURVEY: VOLUME 9, PAGE 27

SURVEY NO. 9334  
VOL. 9 PAGE 41  
DATE 3-4-93

#### LEGEND

| SET | FOUND | DESCRIPTION                         |
|-----|-------|-------------------------------------|
| ○   | ●     | MONUMENT                            |
| ○   | ●     | RAILROAD SPIKE                      |
| ○   | ●     | NAIL                                |
| ○   | ●     | IRON PIPE                           |
| ○   | ●     | DRILL HOLE                          |
| ○   | ●     | 1/2" IRON ROD WITH PERSONALIZED CAP |
| ○   | ●     | IRON ROD                            |
| ○   | ●     | FENCE POST                          |
| ○   | ●     | STONE                               |
| ○   | ●     | MONUMENT BOX                        |
| X-X |       | FENCE                               |
| D   |       | DEED                                |
| P   |       | PLAT                                |
| M   |       | MEASURED                            |
| C   |       | CALCULATED                          |
| S   |       | DIAMETER                            |
| SR  |       | SURVEY RECORD                       |

Note: This survey does not include a title search. Easements or other encumbrances on or over the land are not shown on this survey.

I hereby declare that I have surveyed the above described property during February, 1993. This survey is subject to all legal highways, easements, restrictions, leases of record and of records in respective utility offices. The bearings referred to hereon are based on an assumed meridian and are only for the purpose of angular measurements.

VICTOR B. KOEHLER, P.S. NO. 7457 DATE

WYANDOT REGIONAL PLANNING  
APPROVED # 93-06

VICTOR B. KOEHLER, P.S.  
123 1/2 WEST WYANDOT AVE.  
UPPER SANDUSKY, OHIO 43351  
419-294-5388

SURVEY FOR: JUANITA D. RIESER

SITUATED IN PART OF THE SOUTHWEST QUARTER  
OF SECTION 26, T-3-S, R-14-E, PITT TOWNSHIP  
WYANDOT COUNTY, OHIO

| DRAWN BY       | CHECKED BY    | REVISION |
|----------------|---------------|----------|
| FRS<br>2-28-93 | VBK<br>3-1-93 |          |
| 1              | 1             |          |

93015-S