

SURVEY FOR: MICHAEL S. RUMSCHLAG AND JOSEPH W. RUMSCHLAG
2130 W. COUNTY HWY. 48, TIFFIN, OH.

STATE OF OHIO, COUNTY OF WYANDOT, TOWNSHIP OF TYMOCHTEE,
PT. OF NE. 1/4 OF SEC. 10, TOWNSHIP 1 SOUTH, RANGE 14 EAST.

REFERENCES

DEED BOOK: V200/P304, V115/P301,
V73/R447, V178/P653, V176/P297, #299
SURY. REF: V4 R437 #1097
STONE REF: COURTHOUSE ROOM 11
SURY. PLAT FROM: J.B. WEININGER for
M.M. BLOOM dated: 2/2/88
M.M. WEBSTER dated: 12/1/90

N




ASSUMED

SCALE: 1" = 100 FEET

LEGEND

SET FOUND	DESCRIPTION
⊙	MONUMENT
⊙	RAILROAD SPIKE
⊙	NAIL
⊙	IRON PIPE
⊙	IRON PIPE WITH PERSONALIZED CAP
⊙	IRON ROD WITH PERSONALIZED CAP
⊙	FENCE POST WOOD
⊙	IRON FENCE POST
⊙	STONE IN MONUMENT BOX

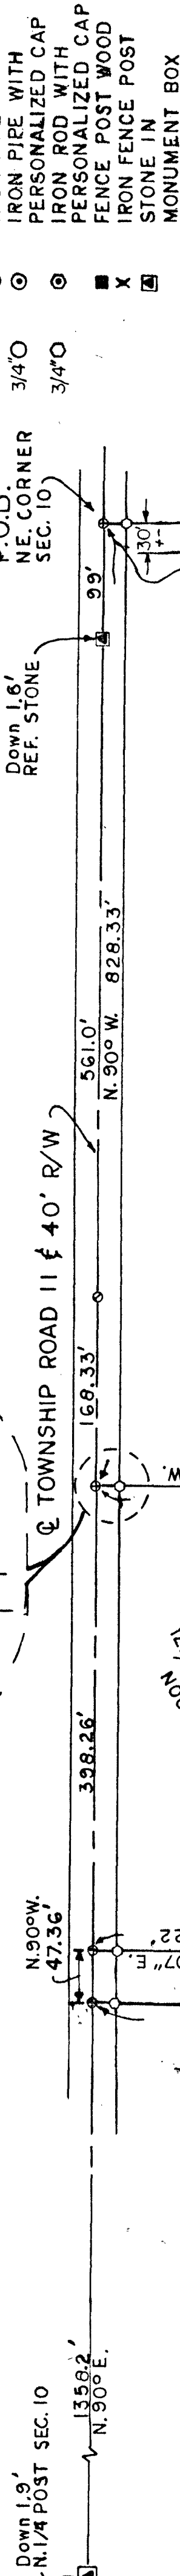

M.S. RUMSCHLAG 200/304
48.6864 AC.


M.M. BLOOM 18/9/259

L.L. GOTTFRIED 11/5/301

D. EGRUBEL 11/9/548

I HEREBY DECLARE THAT THE ABOVE WAS
SURVEYED DURING JAN. & FEB. 1993. PROPERTY
LINES SHOWN ARE LOCATED FROM DEEDS ON
RECORD AND ARE DEED LINES. BEARING ARE ASSUMED
FOR ANGULAR MEASUREMENT ONLY. ALL INFORMATION
SHOWN IS TRUE AND CORRECT TO THE BEST OF MY
KNOWLEDGE AND BELIEF.

Michael Cary Estep 3/28/93
MICHAEL CARY ESTEP P.S. # 7453 DATE
TIFFIN, OHIO 44883

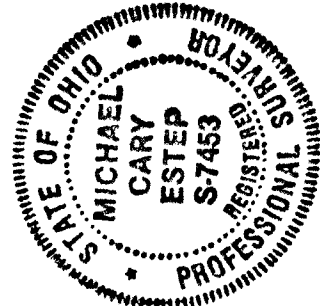

SURVEY NO. 9356
VOL. 9 DAY 52
DATE 5-6-93

8" Round Up 4"
S. 1/8 POST of NE. 1/4

E. 1/4 POST
5" Round Post 4" Long Rotted Off
At Base Leaning N. S. Fence
Removed