


0 100 200 300
1" = 100' SCALE FEET

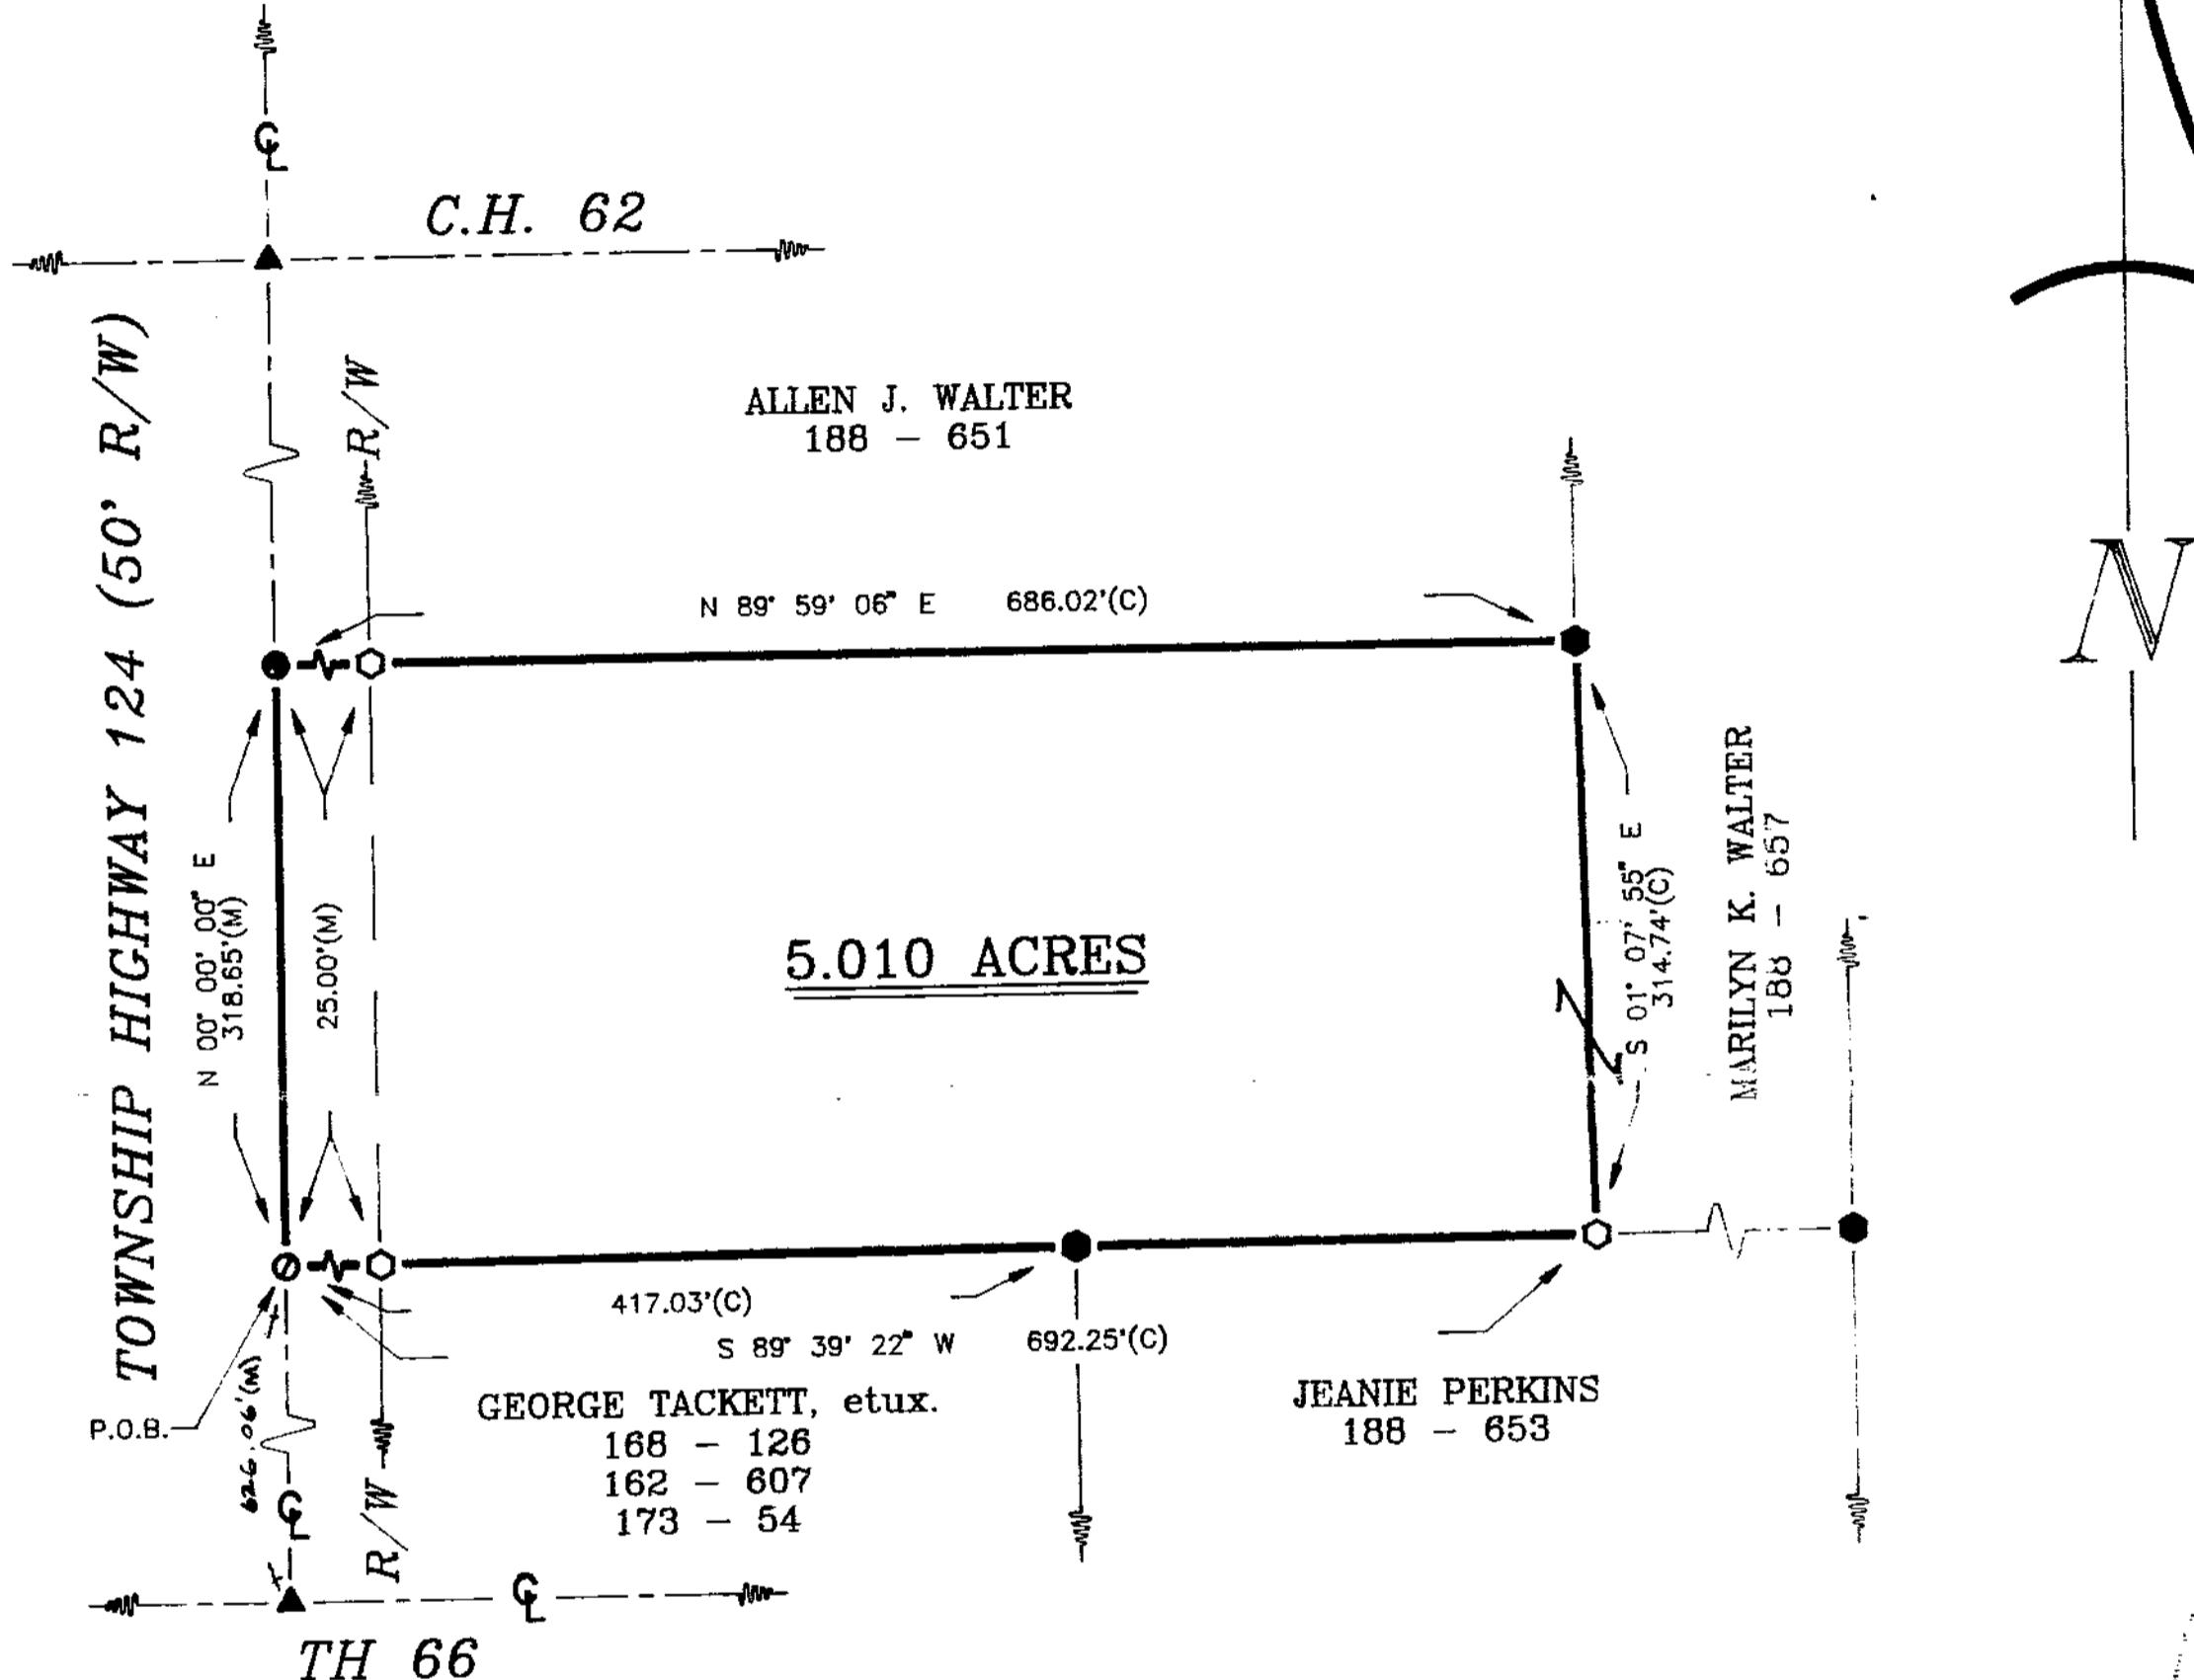

REFERENCES

- WYANDOT COUNTY CORNERSTONE RECORDS
- DEED VOLUME & PAGE AS SHOWN
- SURVEY VOLUME 6, PAGE 385.
- SURVEY VOLUME 6, PAGE 401.

LEGEND

SET	FOUND	DESCRIPTION
◎	●	MONUMENT
◎	◆	RAILROAD SPIKE
◎	●	NAIL
◎	○	IRON PIPE
○	◆	DRILL HOLE
○	●	1/2" IRON ROD WITH PERSONALIZED CAP
○	○	IRON ROD
●	■	FENCE POST
●	▲	STONE
●	■	MONUMENT BOX
●	■	FENCE
X-X	D	DEED
D	P	PLAT
P	M	MEASURED
M	C	CALCULATED
○	○	DIAMETER
SR	SR	SURVEY RECORD

Note: This survey does not include a title search. Easements or other encumbrances on or over the land are not shown on this survey.

I hereby declare that I have surveyed the above described property during MAY, 1993. This survey is subject to all legal highways, easements, restrictions, leases of record and of records in respective utility offices. The bearings referred to hereon are based on an assumed meridian and are only for the purpose of angular measurements.

C. B. Koehler 5-20-93

VICTOR B. KOEHLER, P.S. NO. 7457 DATE

S-48086	DRAWN BY	CHECKED BY	REVISION
T	FRS 05-04-93	VBK 05-09-93	

SURVEY FOR: MARILYN K. WALTER

LOCATED IN PART OF THE NORTHWEST QUARTER OF SECTION 23, T-3-S, R-14-E, PITT TOWNSHIP, WYANDOT COUNTY, OHIO

VICTOR B. KOEHLER, P.S.

123 1/2 WEST WYANDOT AVE.
UPPER SANDUSKY, OHIO 43351
419-294-5388