

0 50 100 150
1" = 50' SCALE FEET

REFERENCES

- DEED VOLUME & PAGE AS SHOWN
- SURVEY VOLUME 6, PAGE 486


LEGEND

SET	FOUND	DESCRIPTION
●	●	MONUMENT
⊕	⊕	RAILROAD SPIKE
○	○	NAIL
■	■	IRON PIPE
◆	◆	DRILL HOLE
○	○	1/2" IRON ROD WITH PERSONALIZED CAP
●	●	IRON ROD
■	■	FENCE POST
▲	▲	STONE
□	□	MONUMENT BOX
X-X	X-X	FENCE
D	D	DEED
P	P	PLAT
M	M	MEASURED
C	C	CALCULATED
Φ	Φ	DIAMETER
SR	SR	SURVEY RECORD

Note: This survey does not include a title search. Easements or other encumbrances on or over the land are not shown on this survey.

I hereby declare that I have surveyed the above described property during May, 1993. This survey is subject to all legal highways, easements, restrictions, leases of record and of records in respective utility offices. The bearings referred to herein are based on an assumed meridian and are only for the purpose of angular measurements.

Victor B. Koehler 5-25-93
VICTOR B. KOEHLER, P.S. NO. 7457 DATE

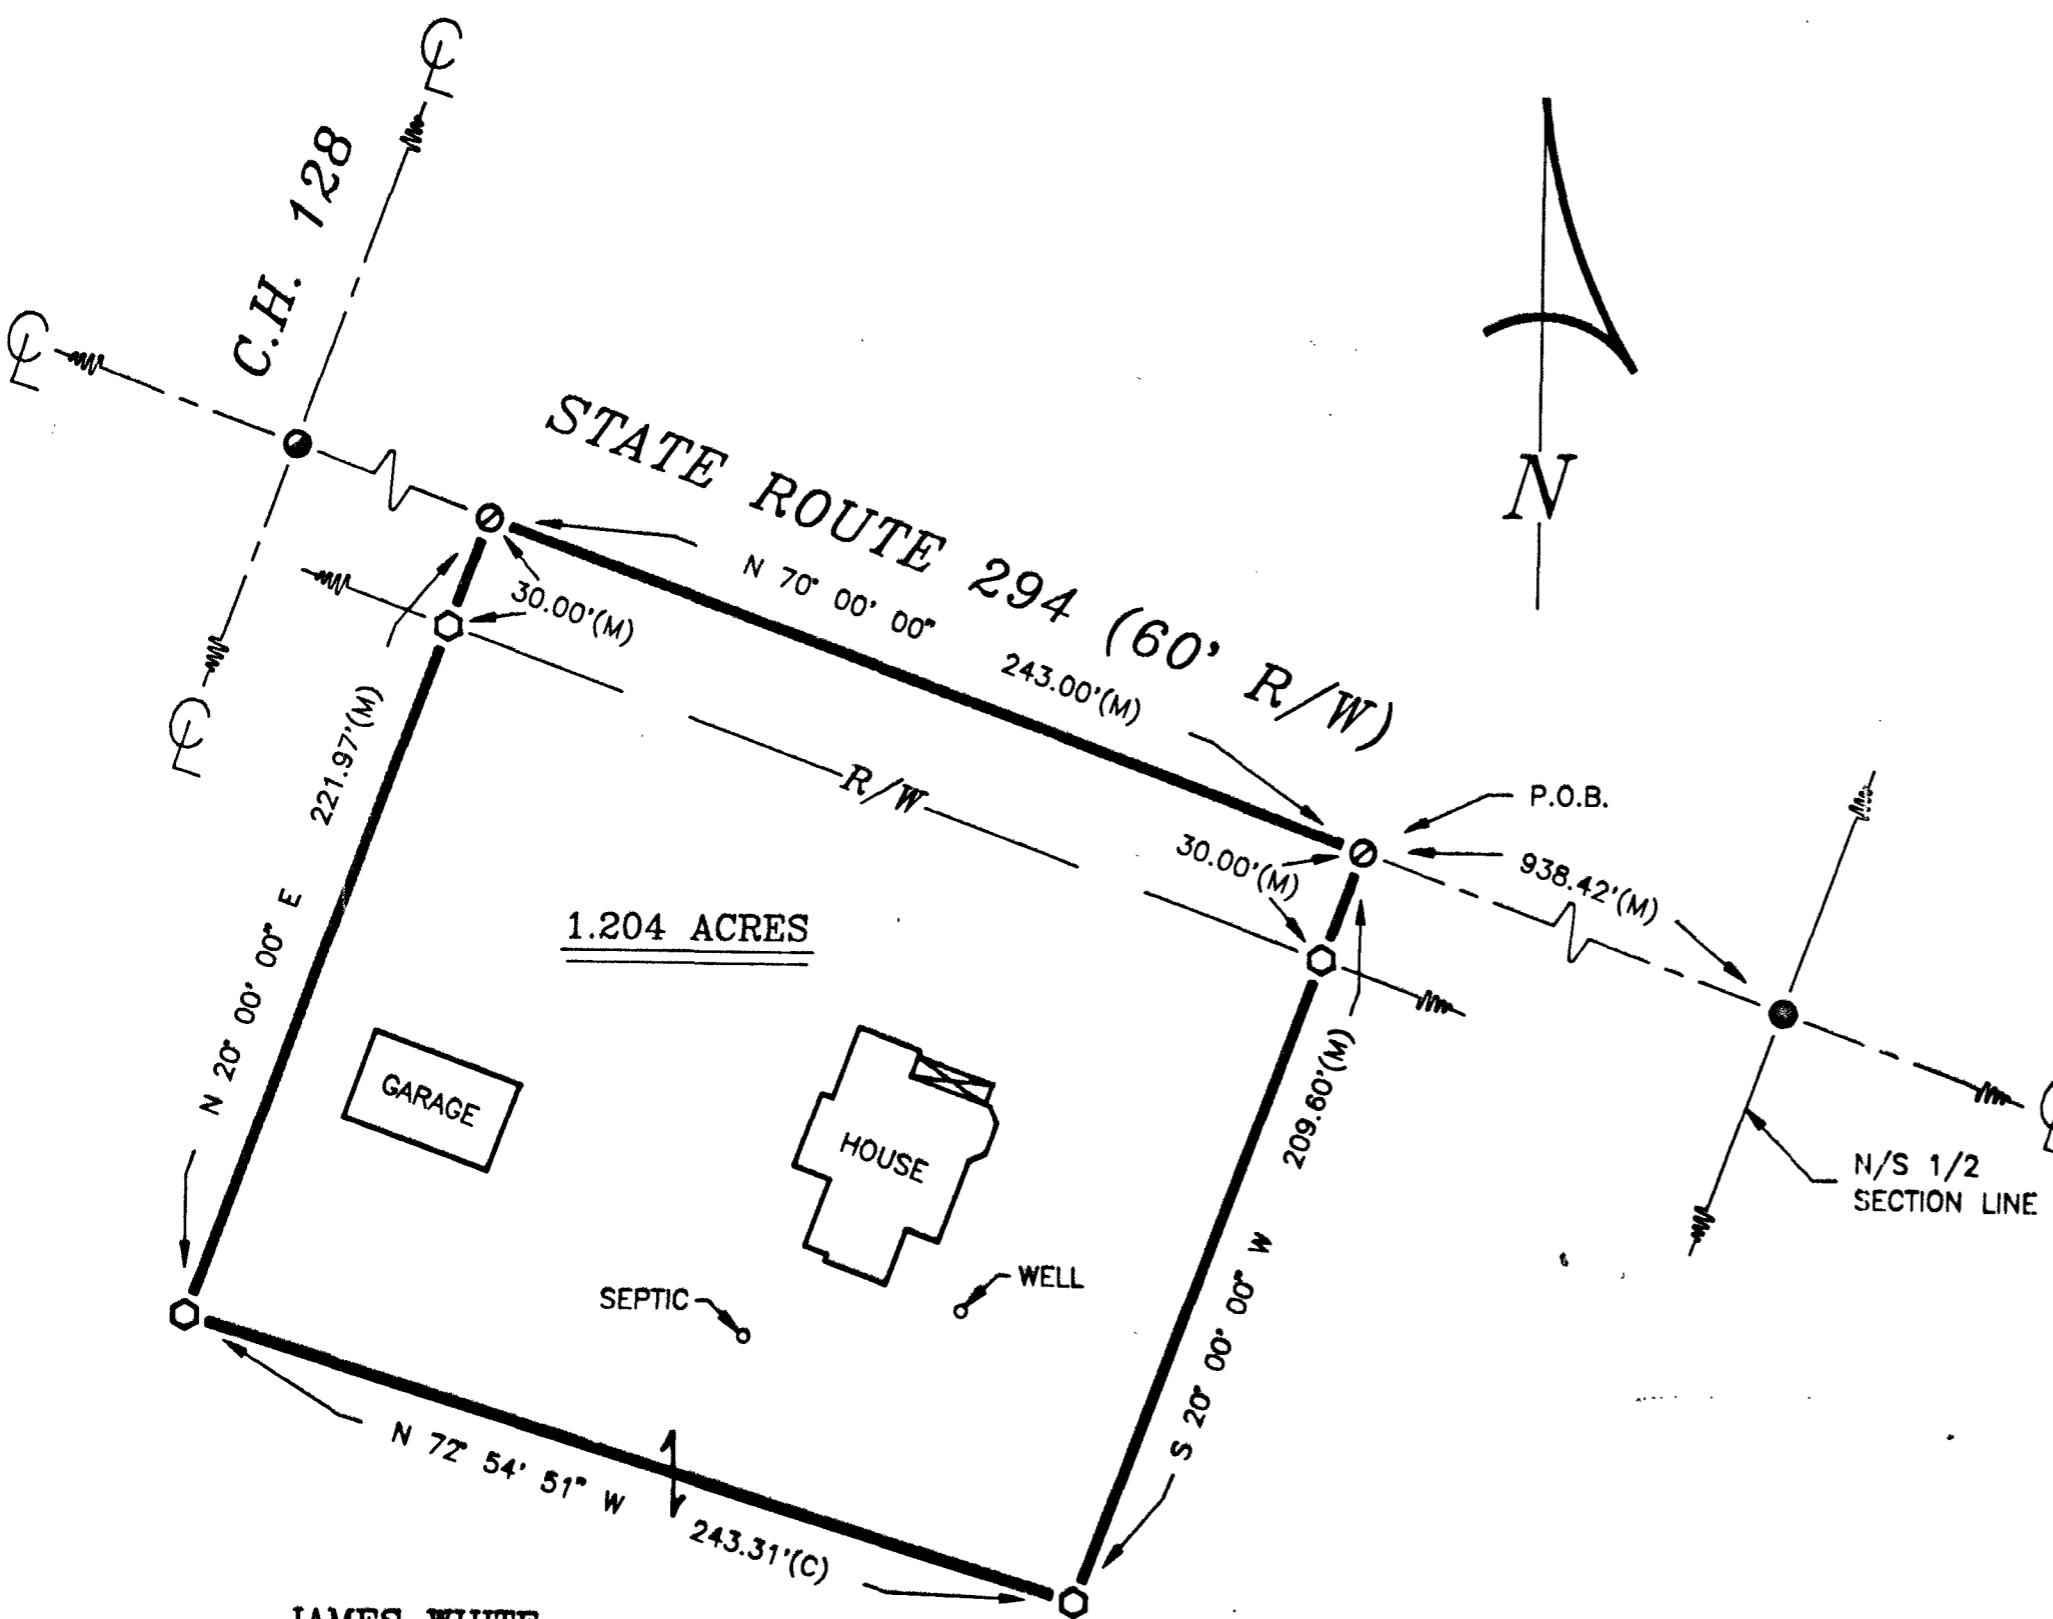

SURVEY NO. 9366
VOL 9 PAGE 58
DATE 5-28-93



1	DRAWN BY FRS 05-24-93	CHECKED BY VBK 05-25-93	REVISION

SURVEY FOR: JAMES WHITE ESTATE

LOCATED IN PART OF THE NORTHWEST QUARTER OF SECTION 31, T-3-S, R-15-E, ANTRIM TOWNSHIP, WYANDOT COUNTY, OHIO.

VICTOR B. KOEHLER, P.S.
123 1/2 WEST WYANDOT AVE.
UPPER SANDUSKY, OHIO 43351
419-294-5388