


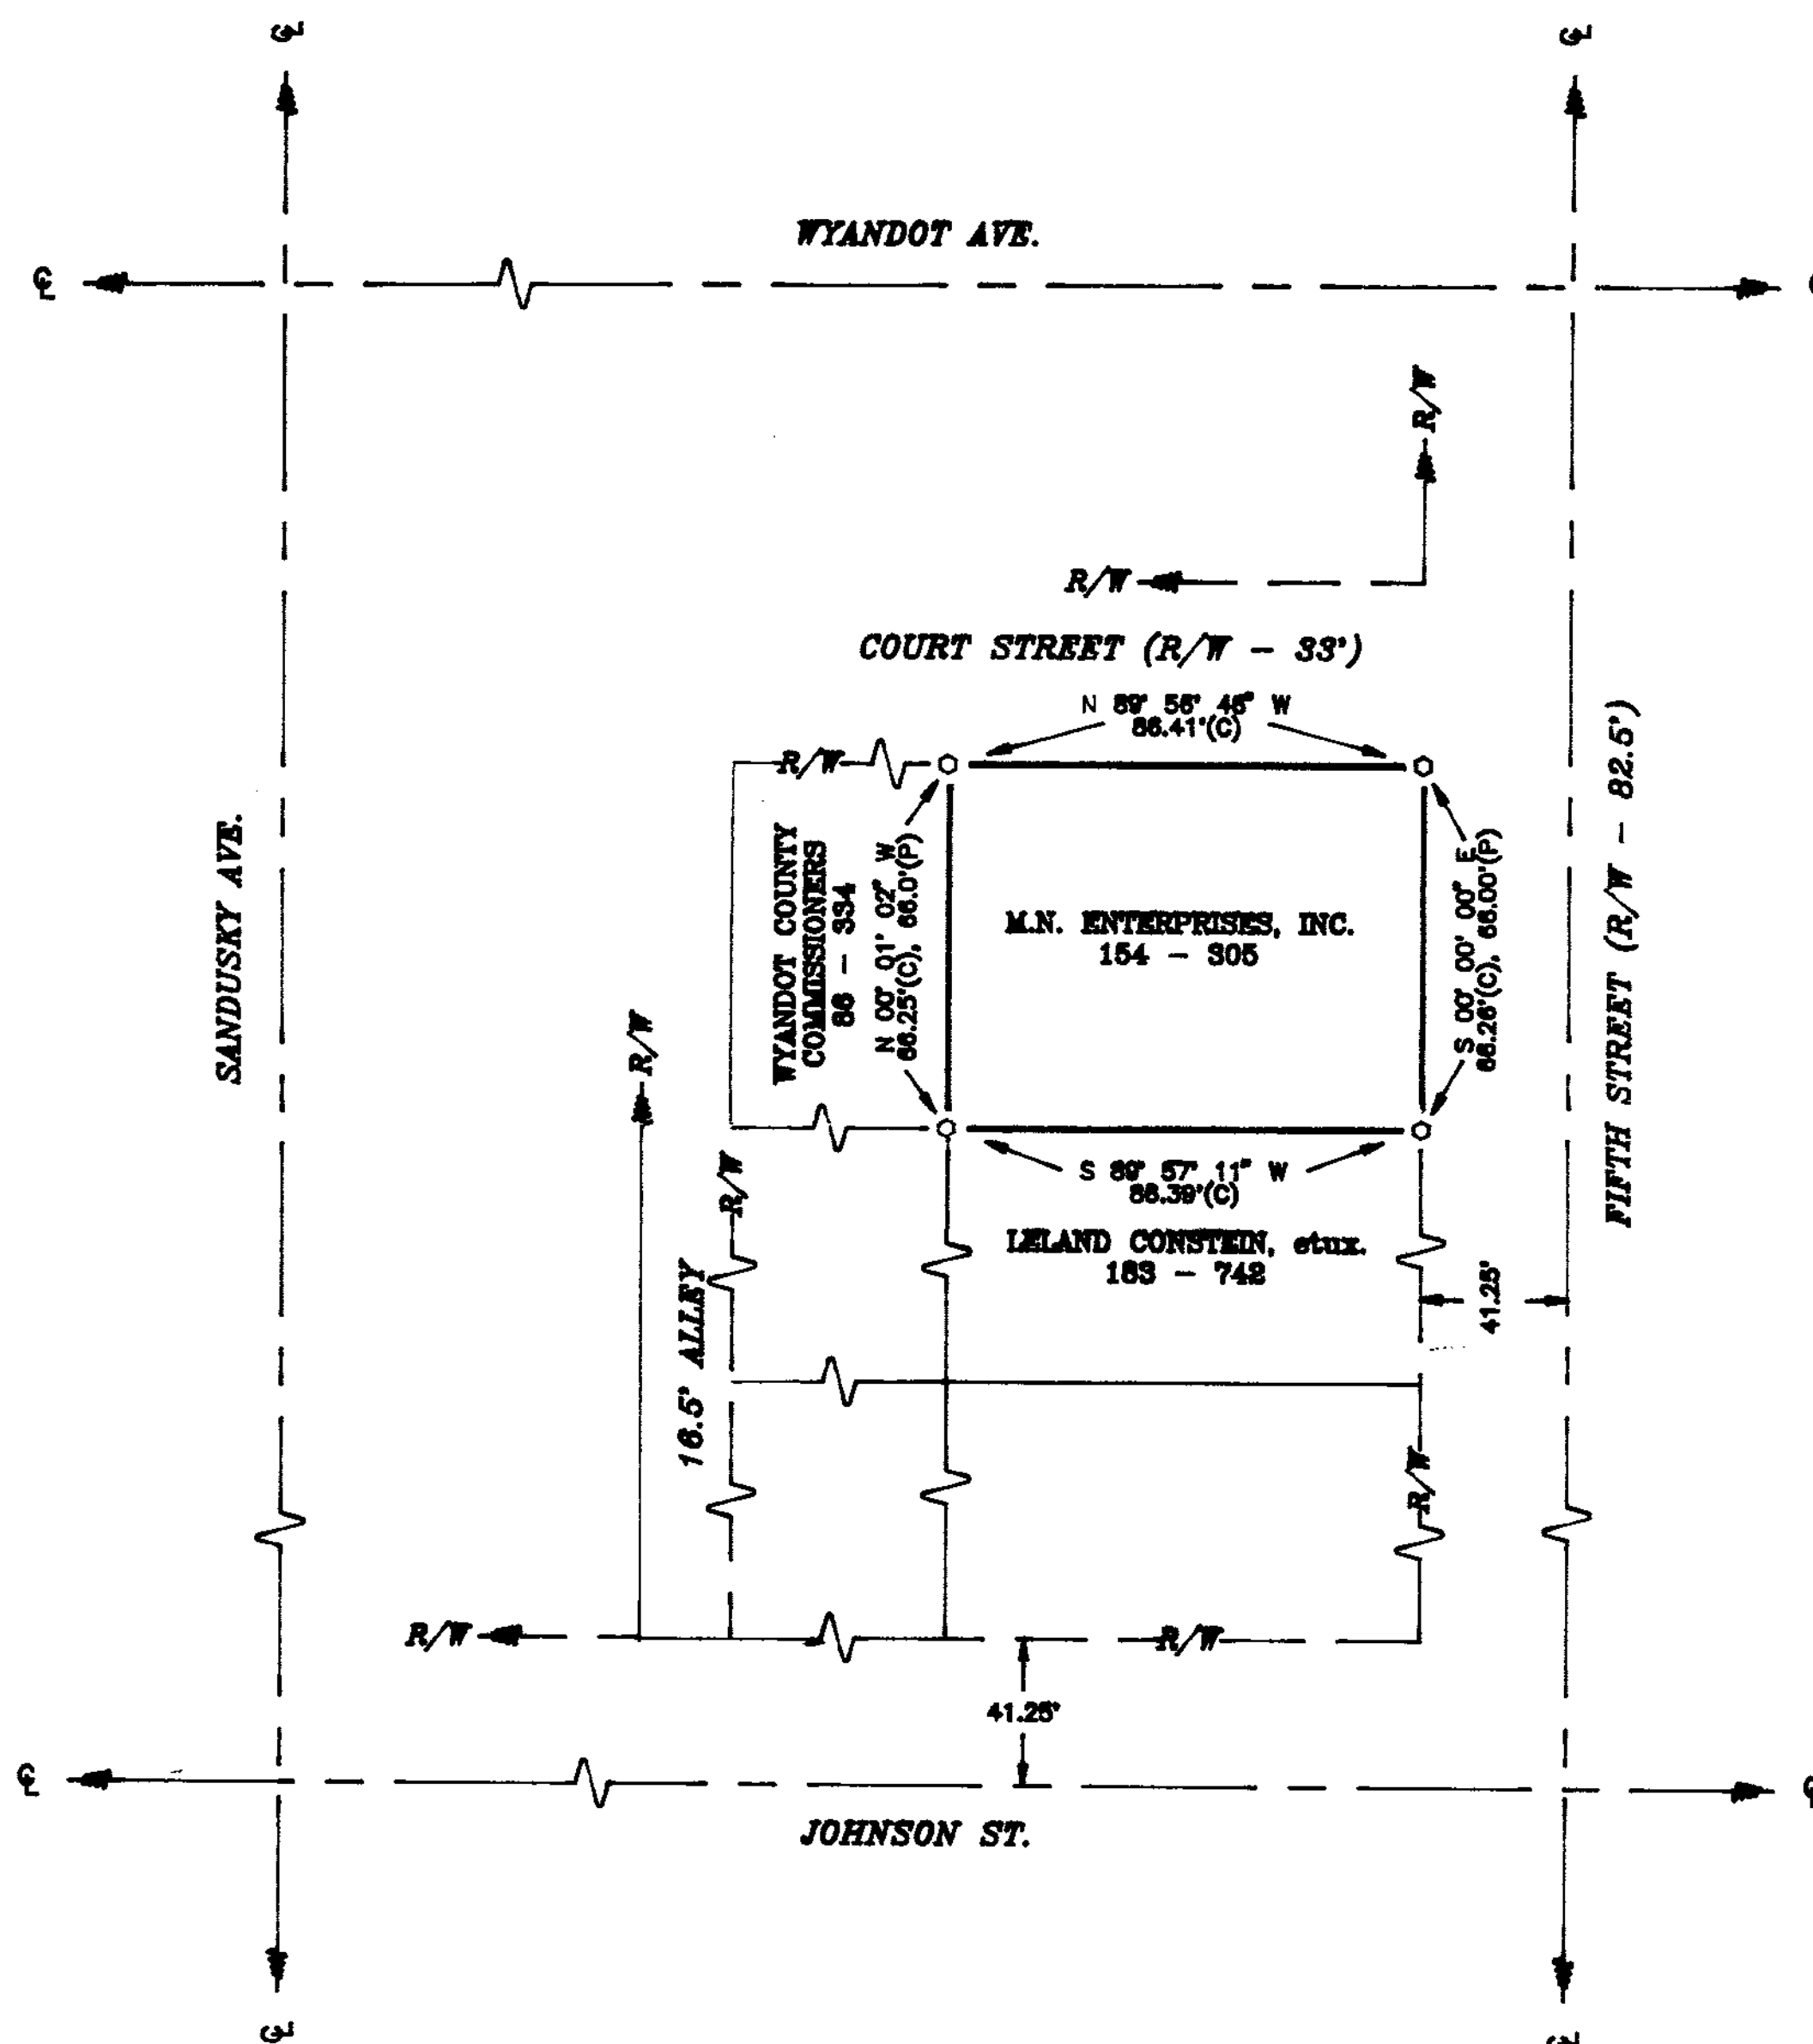

### REFERENCES

- WYANDOT COUNTY CORNERSTONE RECORDS
- DEED VOLUME & PAGE AS SHOWN

### LEGEND

| SET | FOUND | DESCRIPTION                         |
|-----|-------|-------------------------------------|
| ●   | ●     | MONUMENT                            |
| ○   | ○     | RAILROAD SPIKE                      |
| ○   | ○     | NAIL                                |
| ○   | ○     | IRON PIPE                           |
| ○   | ○     | DRILL HOLE                          |
| ○   | ○     | 1/2" IRON ROD WITH PERSONALIZED CAP |
| ○   | ○     | IRON ROD                            |
| ○   | ○     | FENCE POST                          |
| ○   | ○     | STONE                               |
| ○   | ○     | MONUMENT BOX                        |
| X-X | X-X   | FENCE                               |
| D   | D     | DEED                                |
| P   | P     | PLAT                                |
| M   | M     | MEASURED                            |
| C   | C     | CALCULATED                          |
| SR  | SR    | DIAMETER SURVEY RECORD              |

Note: This survey does not include a title search. Easements or other encumbrances on or over the land are not shown on this survey.

I hereby declare that I have surveyed the above described property during JULY, 1993. This survey is subject to all legal highways, easements, restrictions, leases of record and of records in respective utility offices. The bearings referred to herein are based on an assumed meridian and are only for the purpose of angular measurements.

SURVEY NUMBER 9386  
VOLUME 9 PAGE 65  
DATE 8-2-93



Victor B. Koehler  
VICTOR B. KOEHLER, P.S. NO. 7457 DATE

| DRAWN BY        | CHECKED BY      | REVISION |
|-----------------|-----------------|----------|
| FRS<br>07-27-93 | VBK<br>07-28-93 |          |

SURVEY FOR: ROTH & BACON  
LOCATED IN PART OF I.L. 127 OF THE ORIGINAL PLAT  
OF UPPER SANDUSKY, WYANDOT COUNTY, OHIO.

VICTOR B. KOEHLER, P.S.  
123 1/2 WEST WYANDOT AVE.  
UPPER SANDUSKY, OHIO 43351  
419-294-5388