


0 40 80 120  
1" = 40' SCALE FEET

### REFERENCES

- DEED VOLUMES & PAGES AS SHOWN
- SURVEY VOLUME 9, PAGE 17.

### LEGEND

SET	FOUND	DESCRIPTION
●	●	MONUMENT
⊕	⊕	RAILROAD SPIKE
○	○	NAIL
◊	◊	IRON PIPE
○	○	DRILL HOLE
⊕	⊕	1/2" IRON ROD WITH PERSONALIZED CAP
○	○	IRON ROD
●	●	FENCE POST
■	■	STONE
▲	▲	MONUMENT BOX
X-X	X-X	FENCE
D	D	DEED
P	P	PLAT
M	M	MEASURED
C	C	CALCULATED
⊖	⊖	DIAMETER
SR	SR	SURVEY RECORD

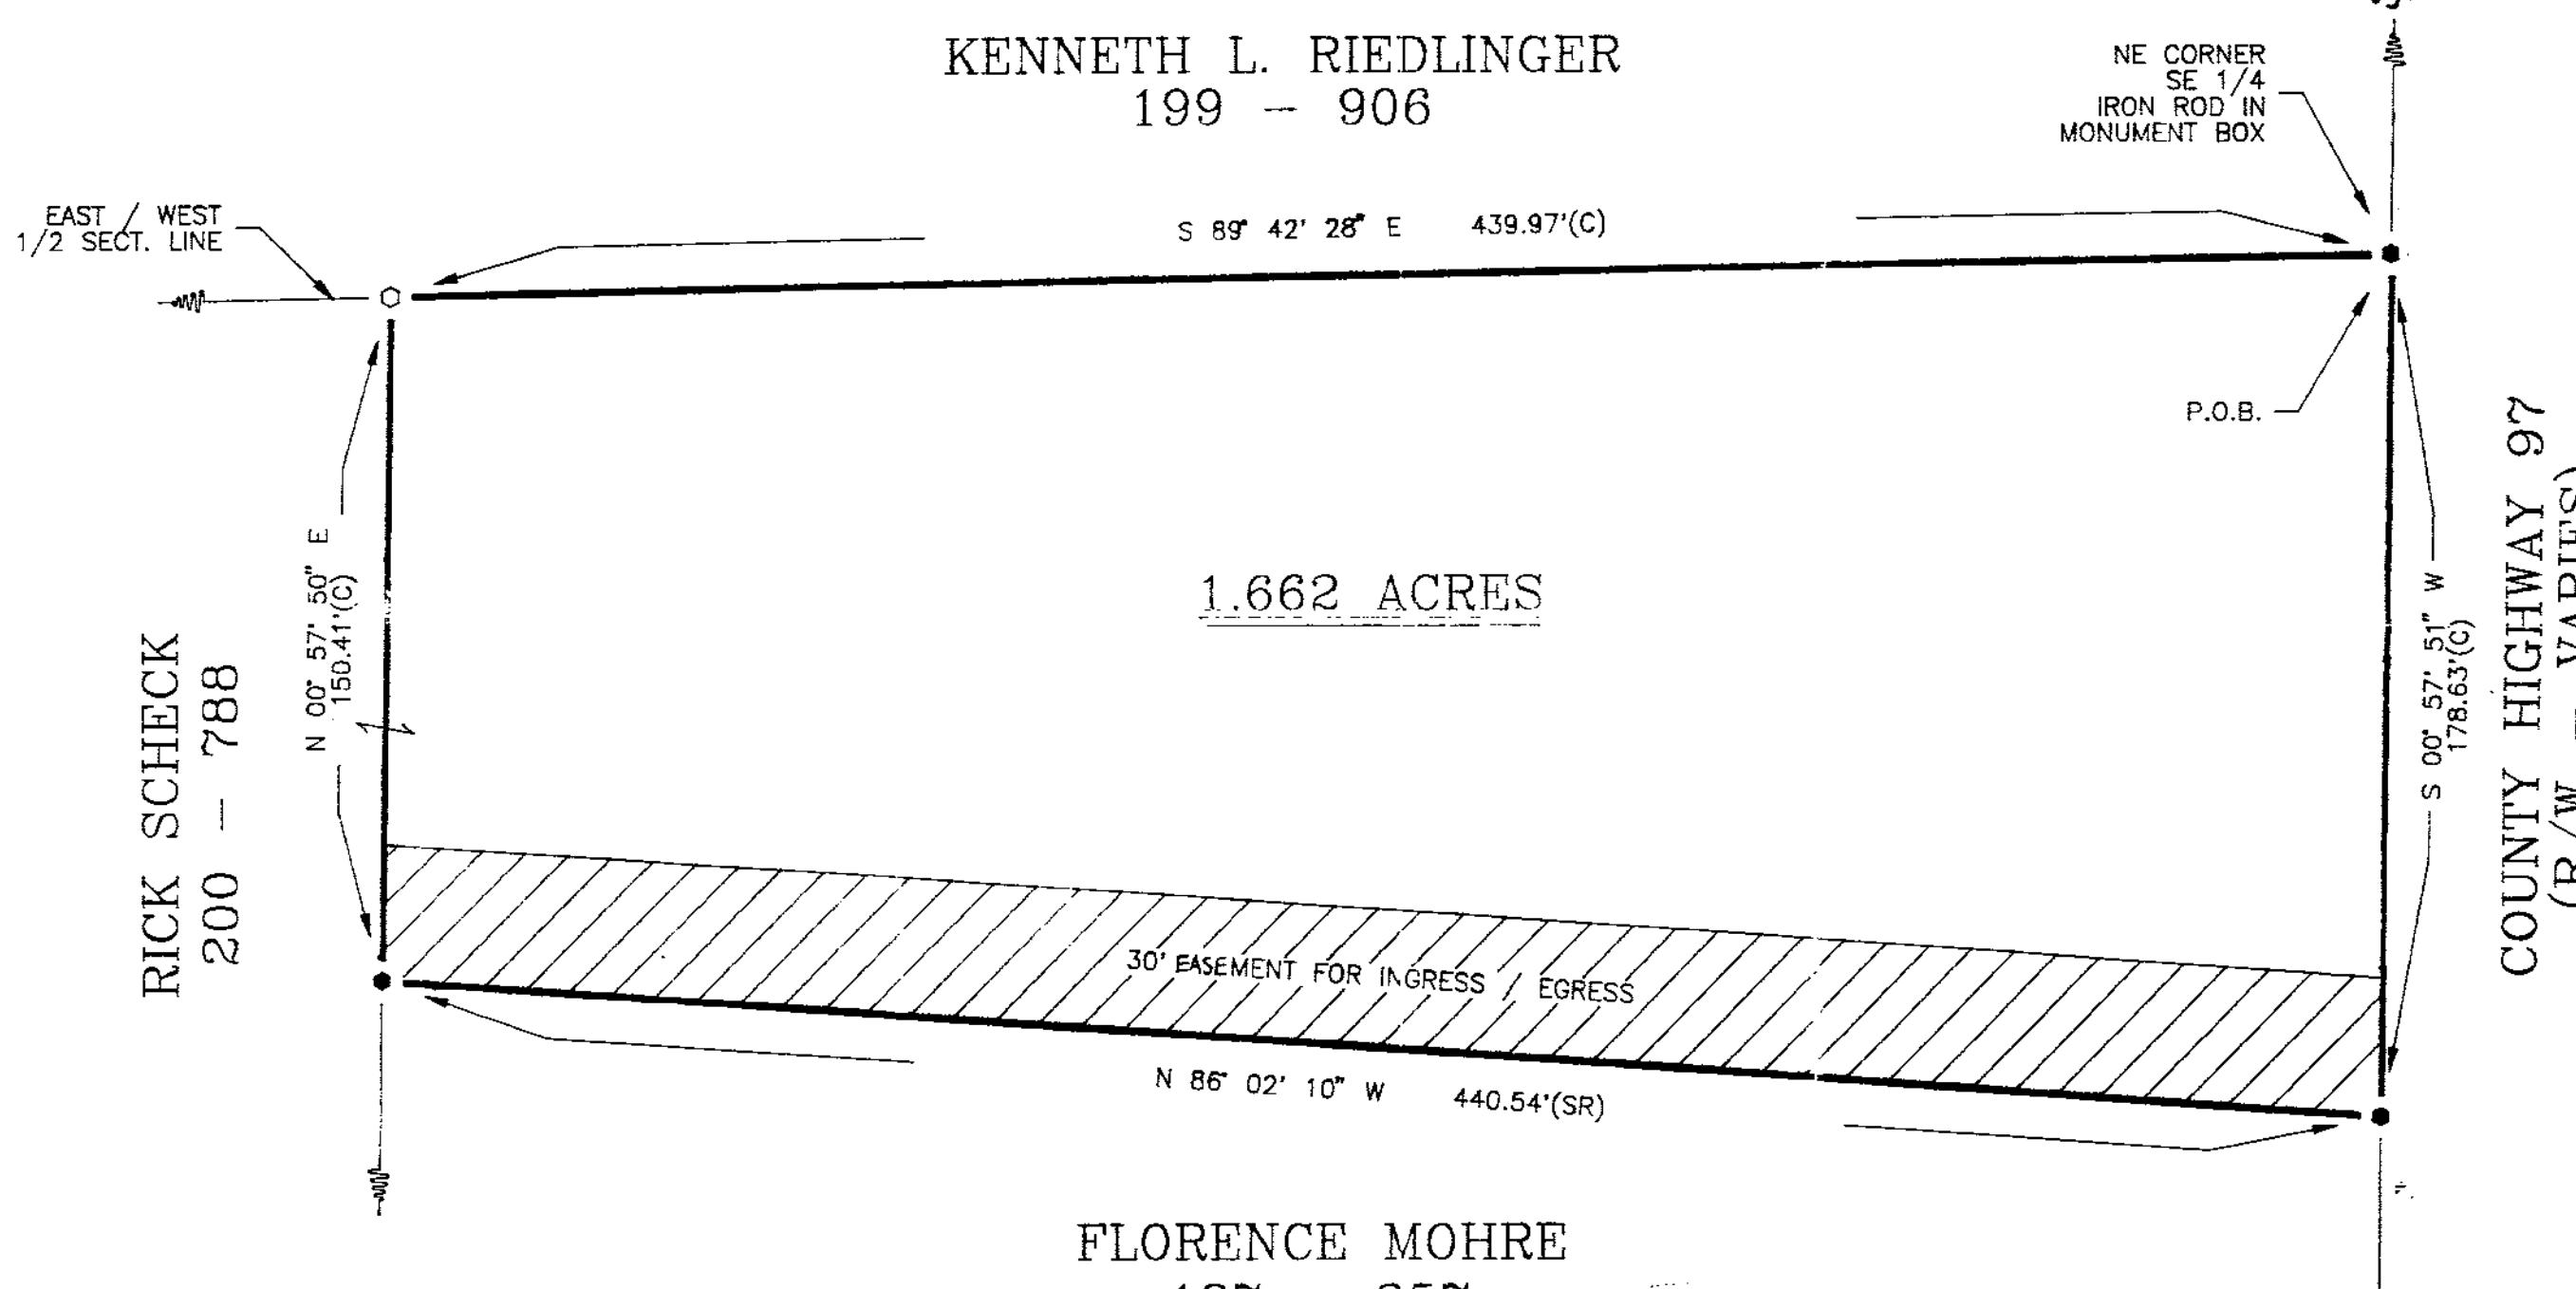

Note: This survey does not include a title search. Easements or other encumbrances on or over the land are not shown on this survey.

I hereby declare that I have surveyed the above described property during September, 1993. This survey is subject to all legal highways, easements, restrictions, leases of record and of records in respective utility offices. The bearings referred to hereon are based on an assumed meridian and are only for the purpose of angular measurements.



VICTOR B. KOEHLER, P.S. NO. 7457 DATE

S-29086	I	DRAWN BY FRS 09-08-93	CHECKED BY VBK 09-09-93	REVISION
---------	---	-----------------------------	-------------------------------	----------

**SURVEY FOR: F.L SCHECK**

LOCATED IN PART OF THE SOUTHEAST QUARTER OF SECTION 5, T-3-S, R-13-E, MIFFLIN TOWNSHIP WYANDOT COUNTY, OHIO

**VICTOR B. KOEHLER, P.S.**  
123 1/2 WEST WYANDOT AVE.  
UPPER SANDUSKY, OHIO 43351  
419-294-5388