


SURVEY NUMBER **9394**
VOLUME **09** PAGE **73**
DATE **9-13-93/LB**

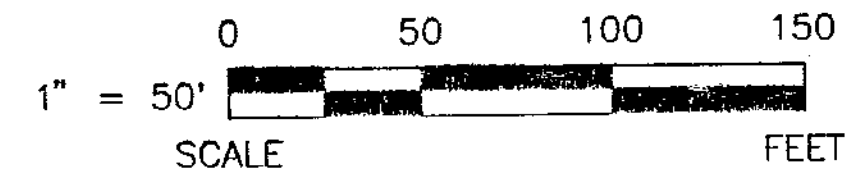

REFERENCES

- DEED VOLUMES & PAGES AS SHOWN
- SURVEY VOLUME 9, PAGE 10.
- SURVEY VOLUME 6, PAGE 4.
- SURVEY VOLUME 9, PAGE 28.
- PLAT BOOK 2, PAGE 3 & 4
- HIRAM FLACK'S SUBDIVISION (VACATED)
- ODOT STATE HIGHWAY R/W PLANS FOR US 30.


CURVE DATA [A] FOR C/L US 30	
R =	3906.53'
Δ =	10° 55' 00"
C =	186.67'
CH. BRG. =	N 63° 08' 05" E

LEGEND


SET	FOUND	DESCRIPTION
⊙	⊙	MONUMENT
⊙	⊙	RAILROAD SPIKE
⊙	⊙	NAIL
⊙	⊙	IRON PIPE
⊙	⊙	DRILL HOLE
⊙	⊙	1/2" IRON ROD WITH PERSONALIZED CAP
⊙	⊙	IRON ROD
⊙	⊙	FENCE POST
⊙	⊙	STONE
⊙	⊙	MONUMENT BOX
X-X		FENCE
D		DEED
P		PLAT
M		MEASURED
C		CALCULATED
⊙		DIAMETER!
SR		SURVEY RECORD

Note: This survey does not include a title search. Easements or other encumbrances on or over the land are not shown on this survey.

I hereby declare that I have surveyed the above described property during September, 1993. This survey is subject to all legal highways, easements, restrictions, leases of record and of records in respective utility offices. The bearings referred to hereon are based on an assumed meridian and are only for the purpose of angular measurements.

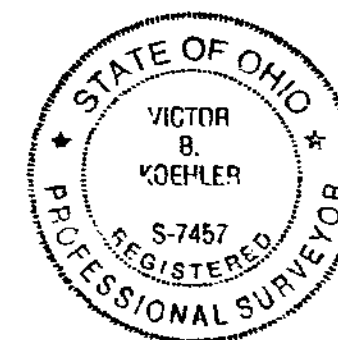

Victor B. Koehler
VICTOR B. KOEHLER, P.S. NO. 7457 DATE

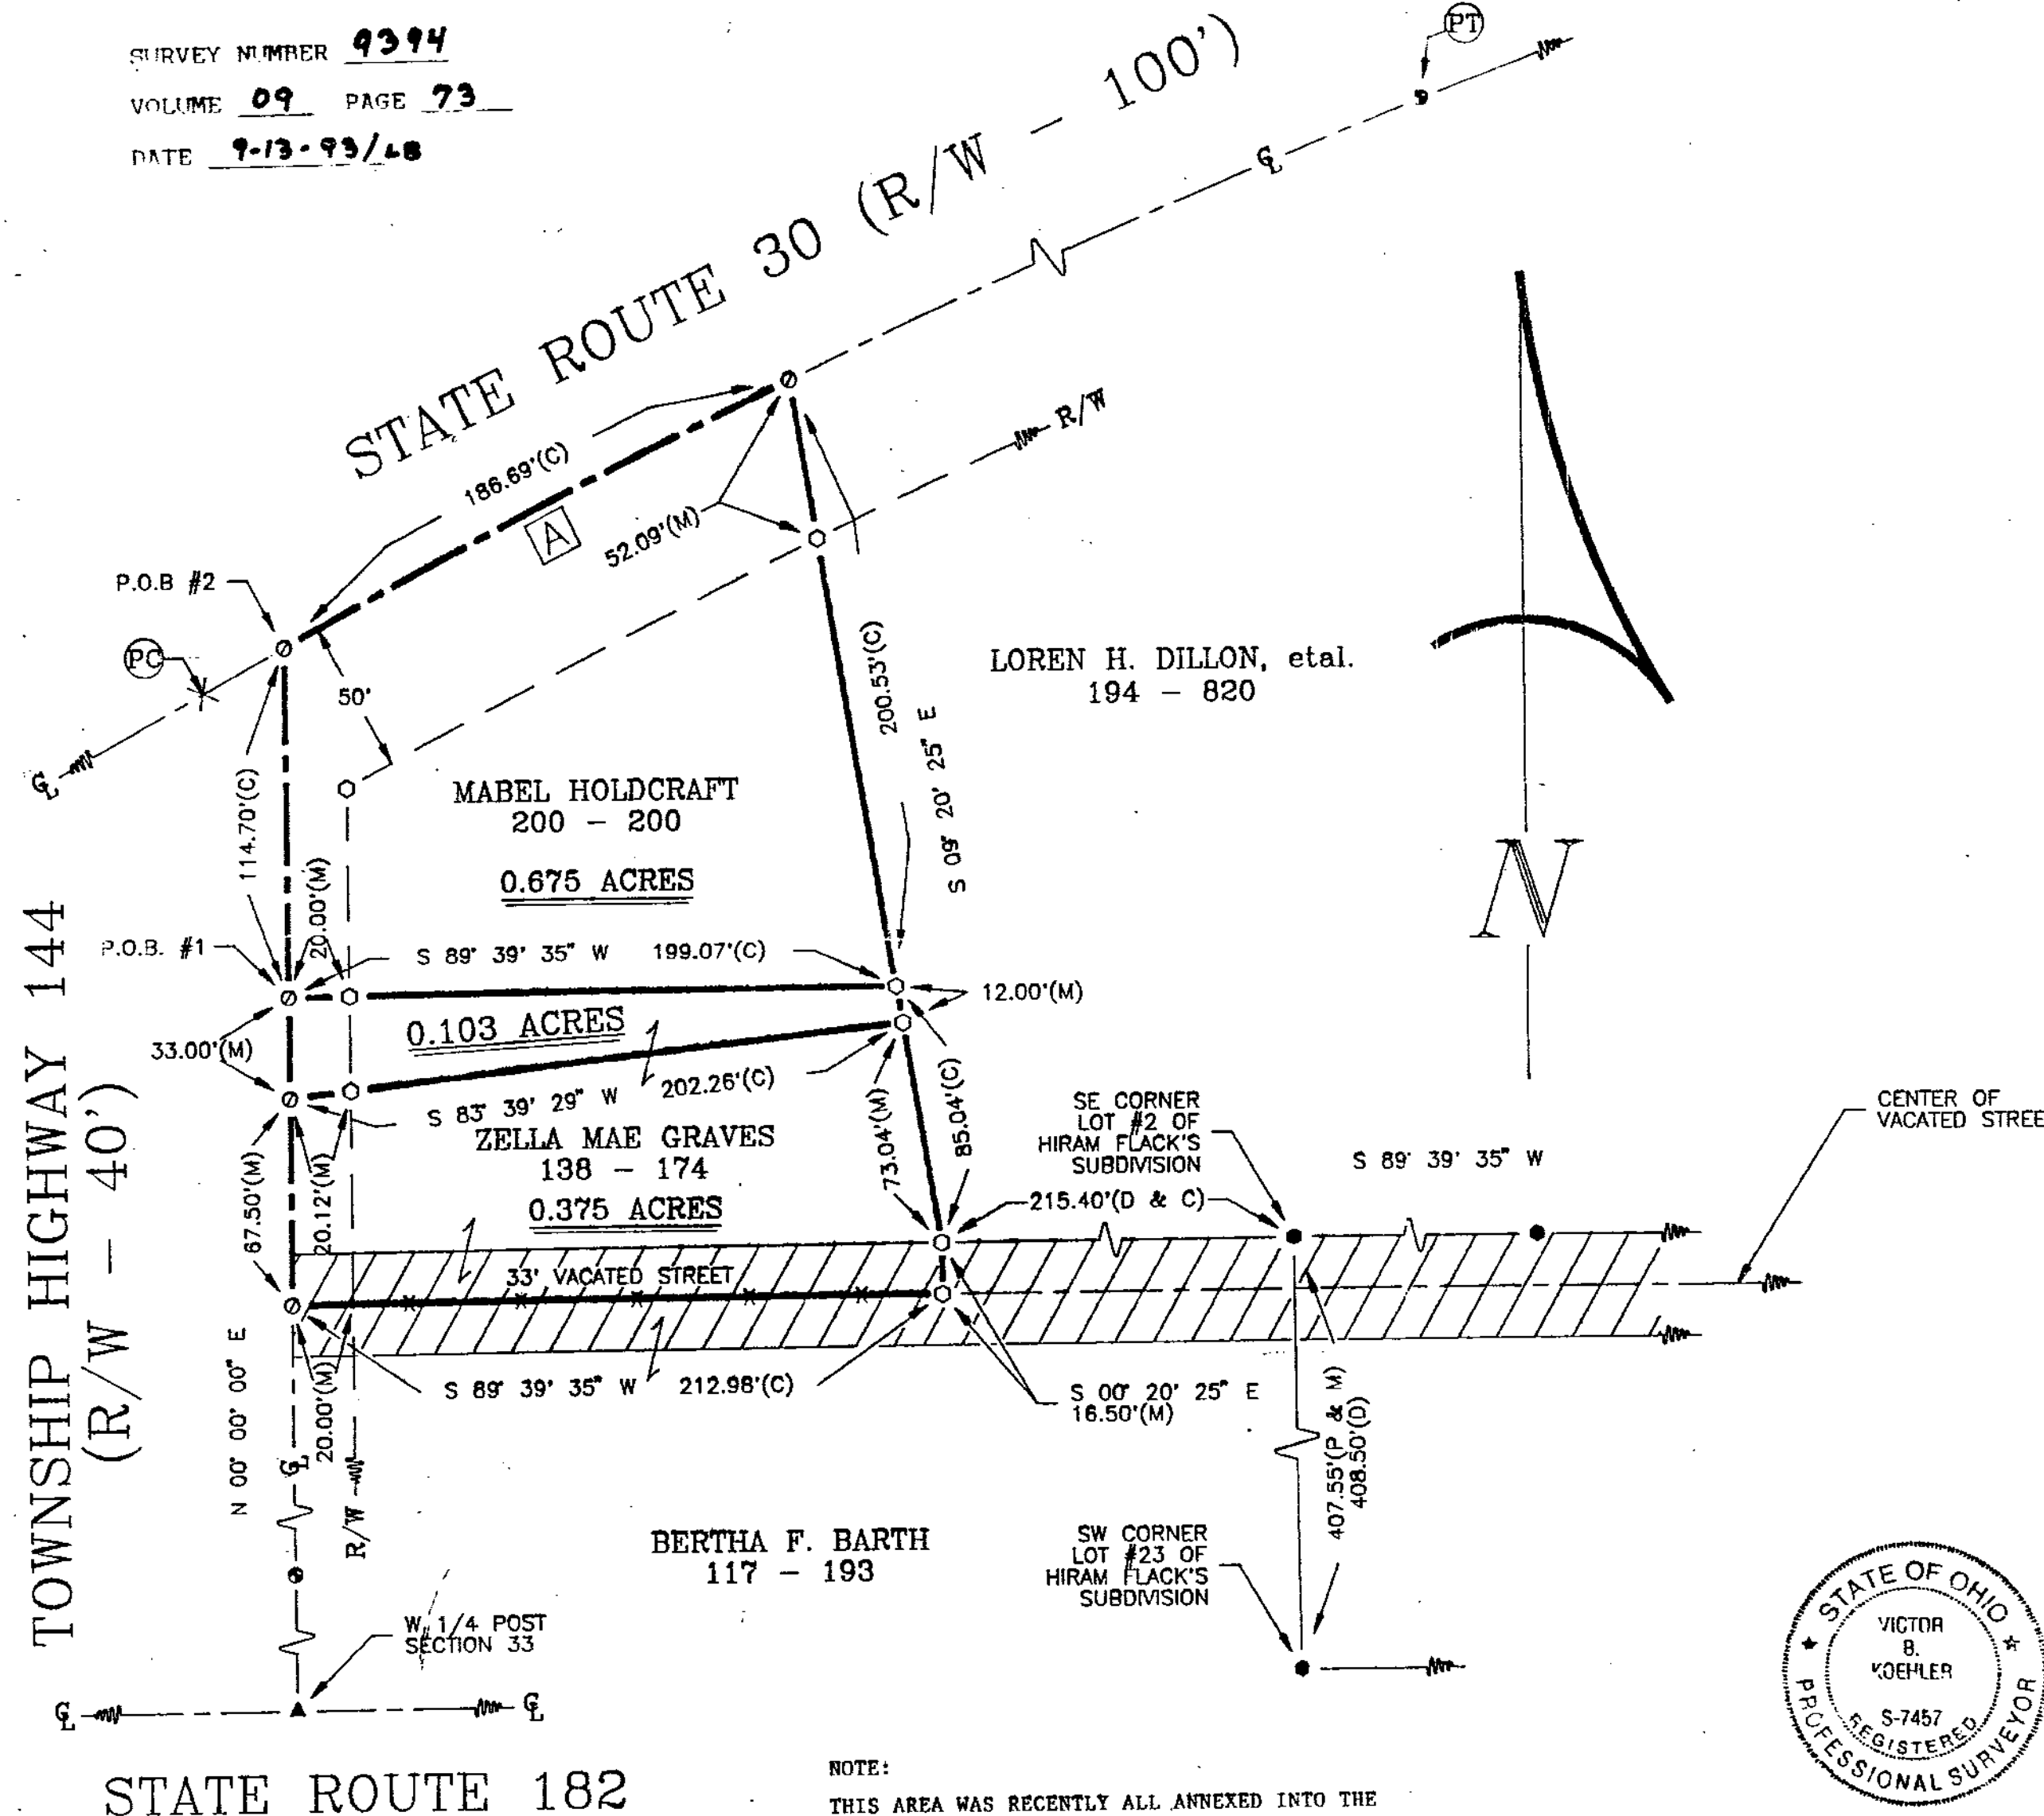

NOTE:
THIS AREA WAS RECENTLY ALL ANNEXED INTO THE CITY OF UPPER SANDUSKY.

DRAWN BY	CHECKED BY	REVISION
FRS 09-06-93	VBK 09-07-93	

SURVEY FOR: MABEL HOLDCRAFT
LOCATED IN PART OF THE NORTHWEST QUARTER
OF SECTION 33, T-2-S, R-14-E, CRANE TOWNSHIP,
WYANDOT COUNTY, OHIO

VICTOR B. KOEHLER, P.S.
123 1/2 WEST WYANDOT AVE.
UPPER SANDUSKY, OHIO 43351
419-294-5388