


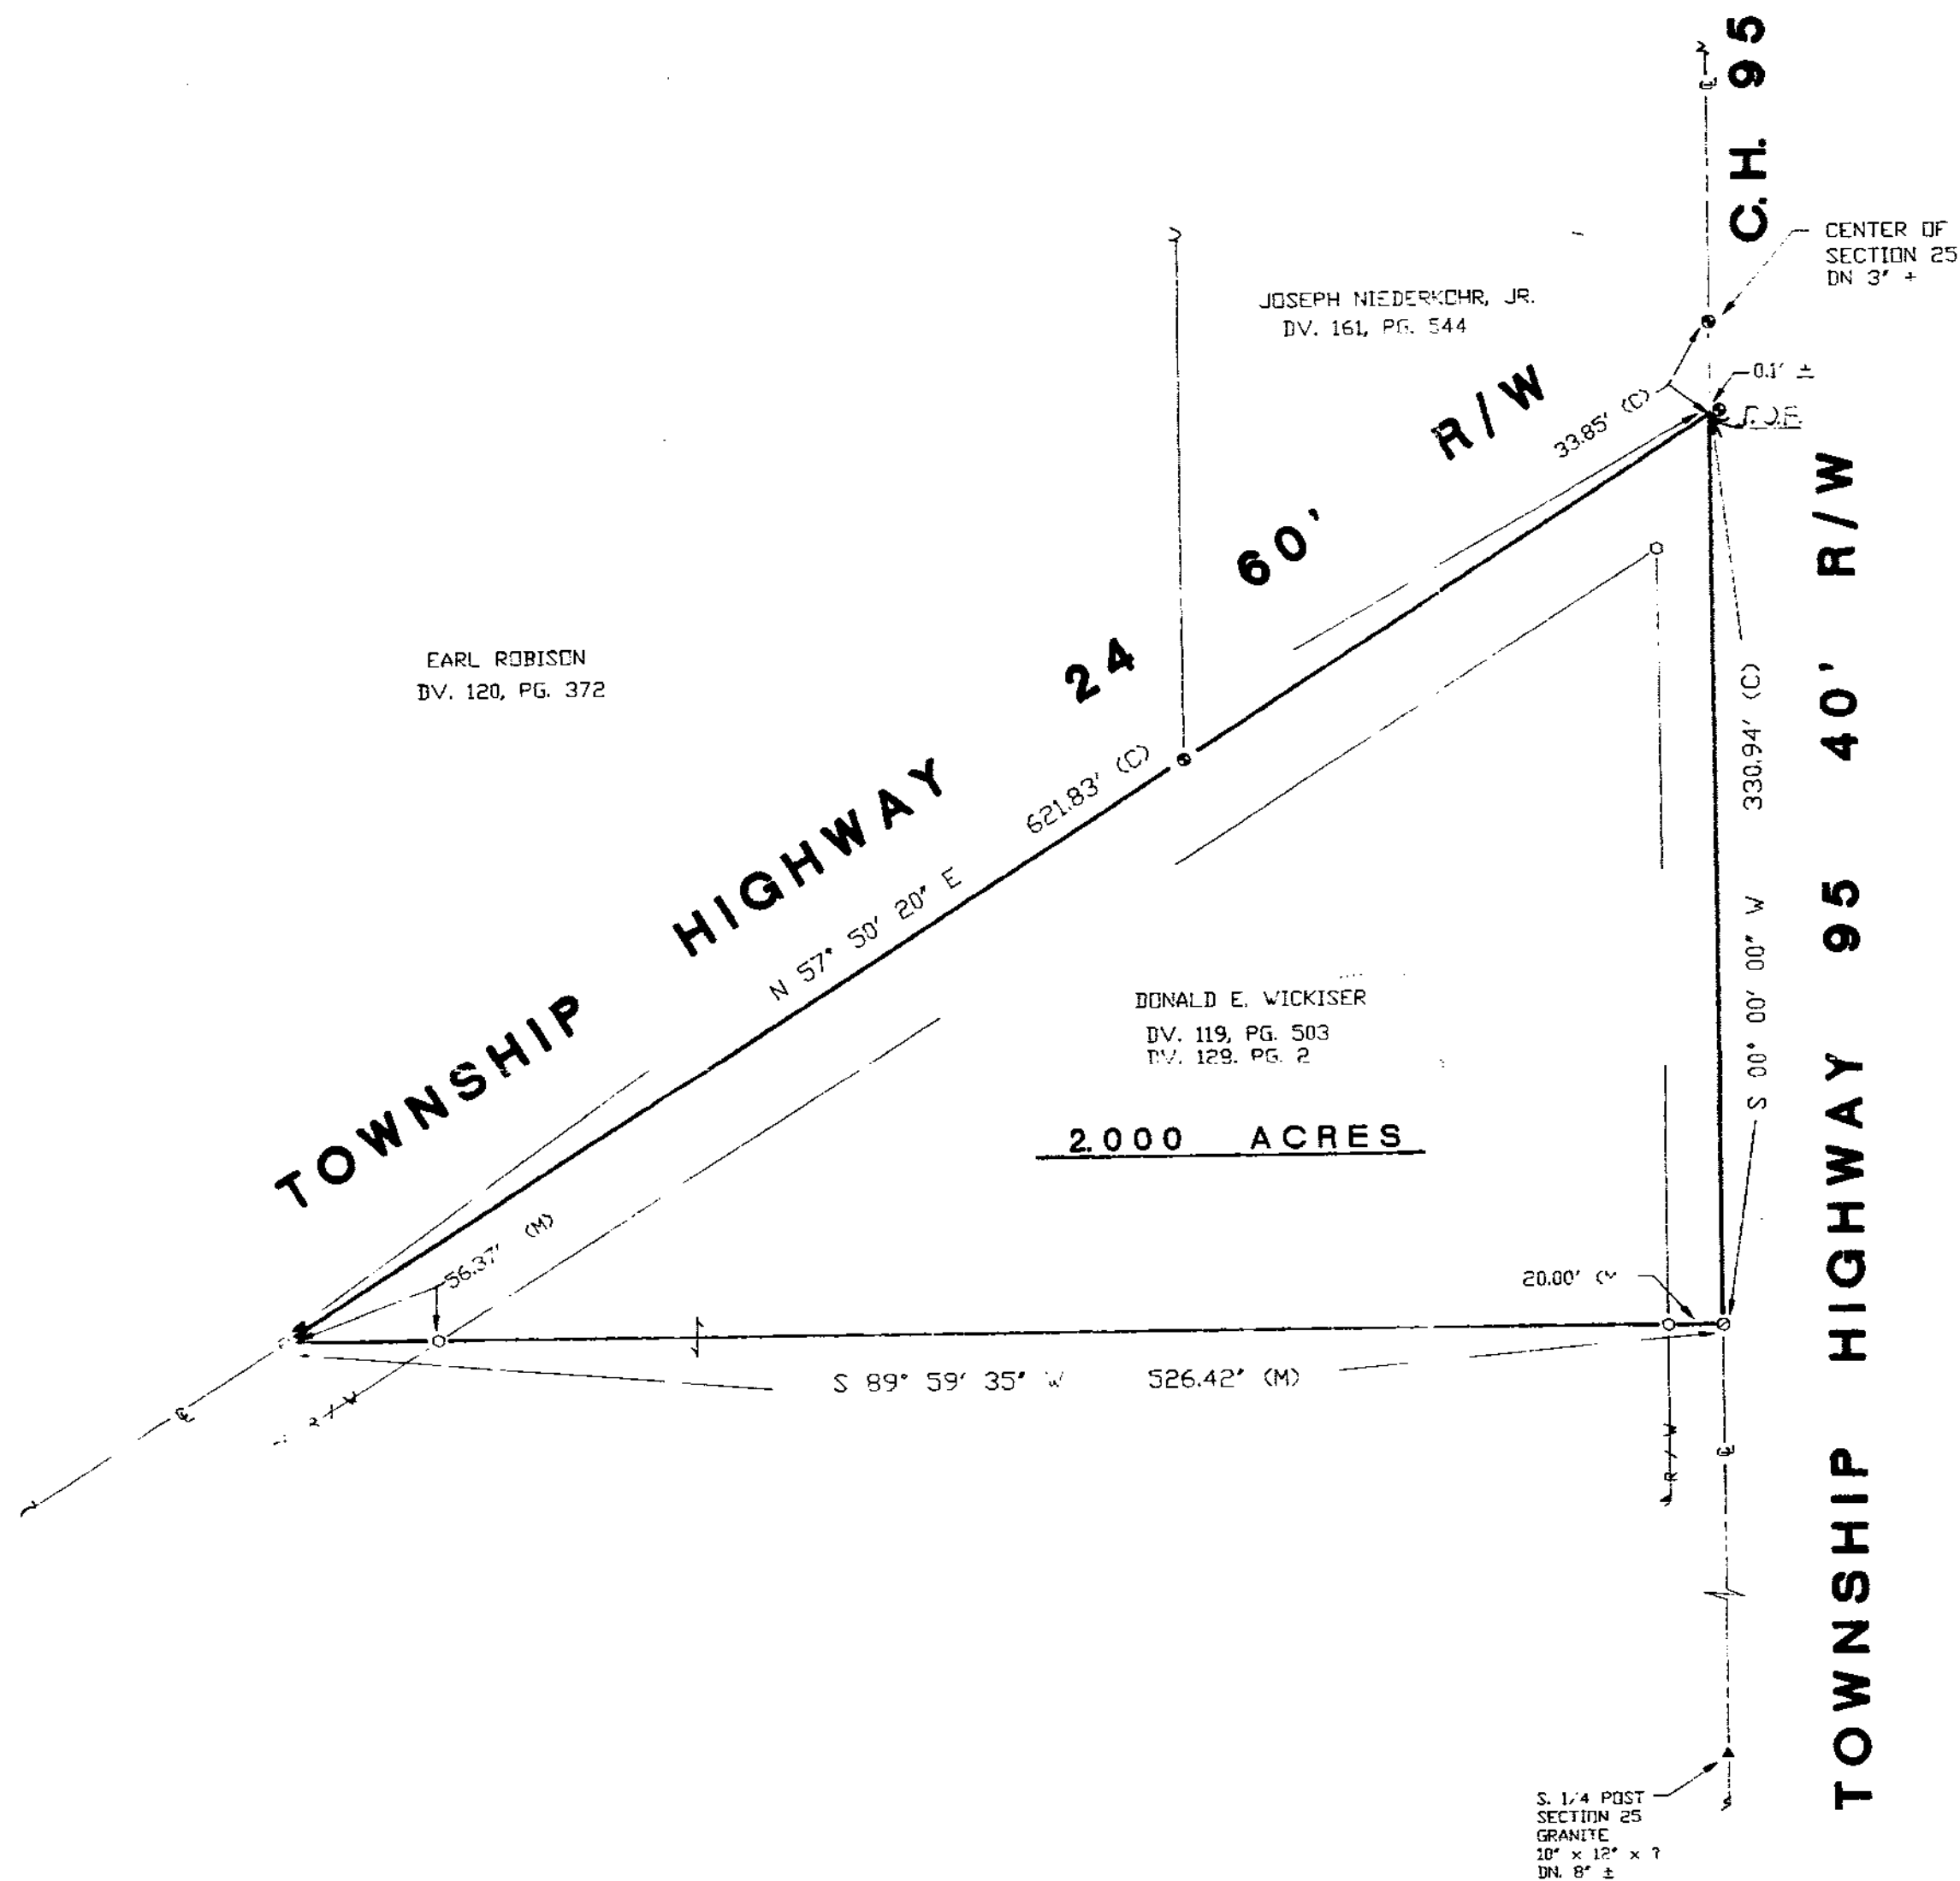


SURVEY NUMBER 93106
VOLUME 9 PAGE 80
DATE 10-22-93


LEGEND		
SET	FOUND	DESCRIPTION
△	▲	STONE
□	■	MONUMENT BOX
⊕	⊙	CONC. MONUMENT
⊗	⊛	RAILROAD SPIKE
⊘	●	NAIL
○	●	IRON ROD
○	●	IRON PIPE
○	●	DRILL HOLE
○	■	WOOD POST
	D	DEED
	P	PLAT
	M	MEASURED
	S	SURVEYED
	C	CALCULATED

NOTE: ALL IRON ROD SET ARE 5/8" DIA. x 30" LENGTH
WITH PERSONALIZED CAPS (HANK & ASSOC.)
DRIVEN FLUSH.

I HEREBY DECLARE THAT THE ABOVE PARCEL WAS
SURVEYED DURING SEPTEMBER, 1993.
PROPERTY LINES SHOWN ARE LOCATED FROM DEEDS
ON RECORD AND ARE DEED LINES. BEARINGS ARE
ASSUMED FOR ANGULAR MEASUREMENT ONLY. ALL
INFORMATION SHOWN IS TRUE AND CORRECT TO THE
BEST OF MY KNOWLEDGE AND BELIEF.

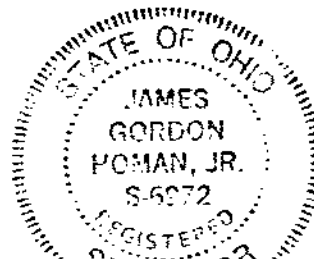

James G. Homan, Jr.
JAMES G. HOMAN, JR., P.E. # 6972 DATE 10-16-93

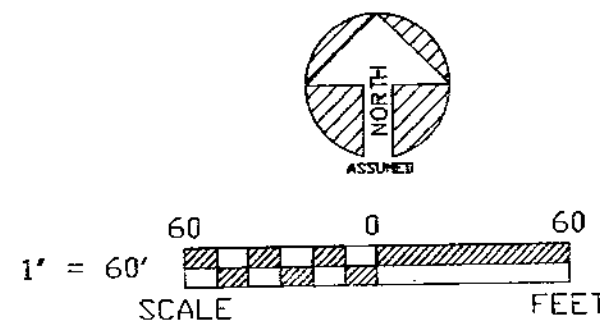

REFERENCES

DEED VOLUME AND PAGE AS SHOWN

WYANDOT COUNTY CORNERSTONE REFERENCES

SURVEY VOLUME 5, PAGE 257

HANK AND ASSOCIATES, INC.		SURVEY FOR LARRY WICKISER		SHEET NO. 1	
ENGINEERING SURVEYING 137 SOUTH WASHINGTON STREET Tiffin, Ohio 44883 (419) 447-4300		LOCATED IN THE SW. 1/4 OF SECTION 25, RIDGE TOWNSHIP, T-1-S, R-12-E, WYANDOT COUNTY, OHIO		1	
JOB NO. 93137-S (530)		DRAWN BY: JGH 09-93	CHECKED BY:	REVISIONS:	