





0 100 200
SCALE 1" = 100'

ACREAGE SUMMARY
ORIGINAL TRACT 60.320 ACRES
THIS SURVEY 14.938 ACRES
REMAINING TRACT 45.382 ACRES

ACREAGE PER QUARTER SECTION
NORTHWEST 1/4 9.502 ACRES
NORTHEAST 1/4 5.436 ACRES
TOTAL 14.938 ACRES

VILLAGE OF UPPER SANDUSKY
D.B. 99, PG. 610

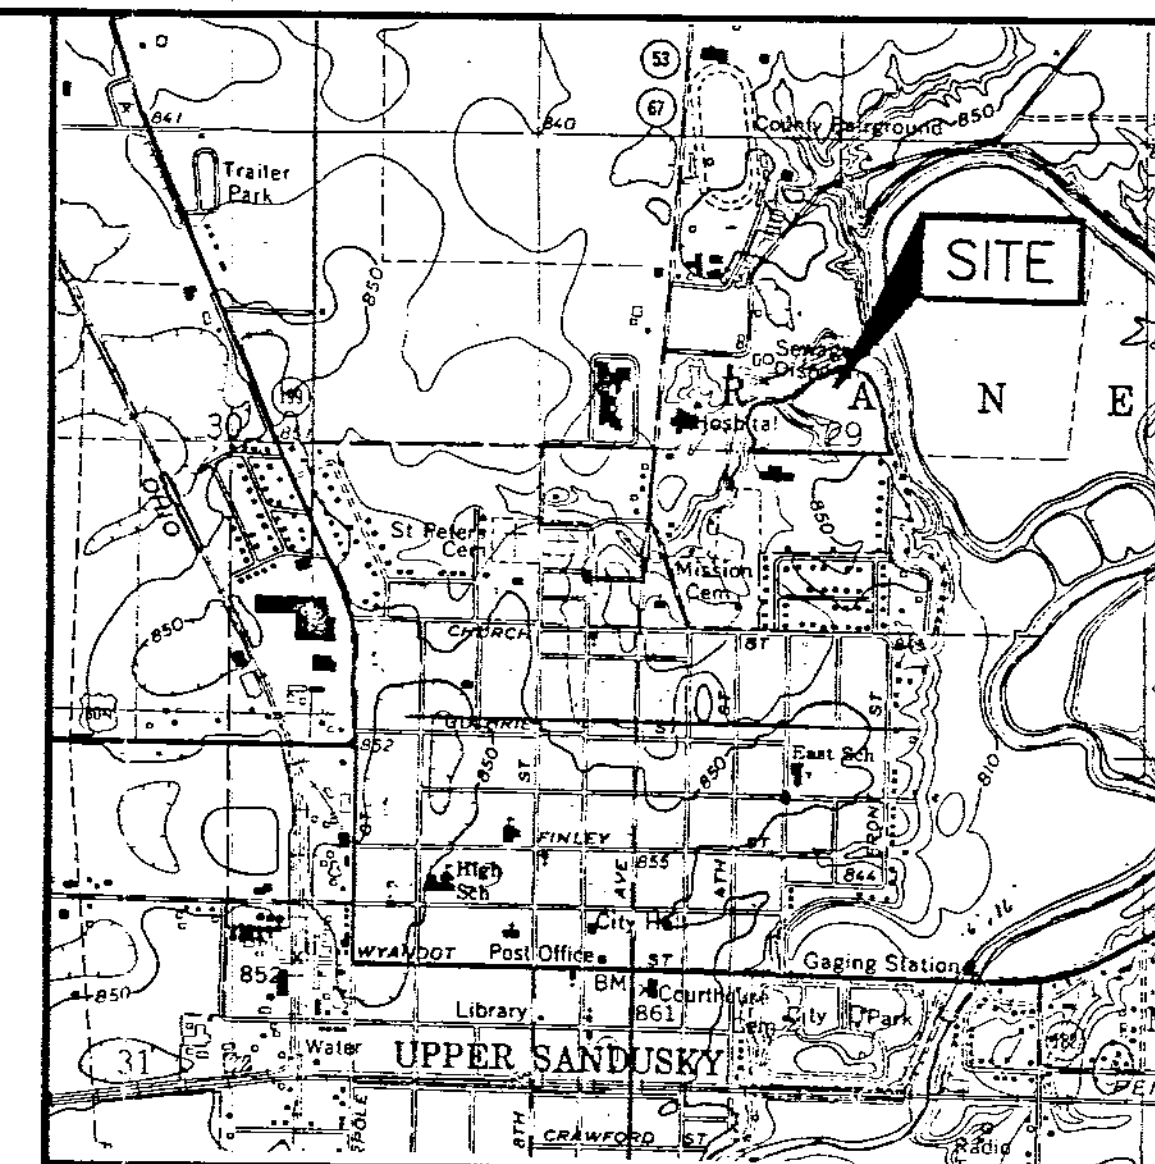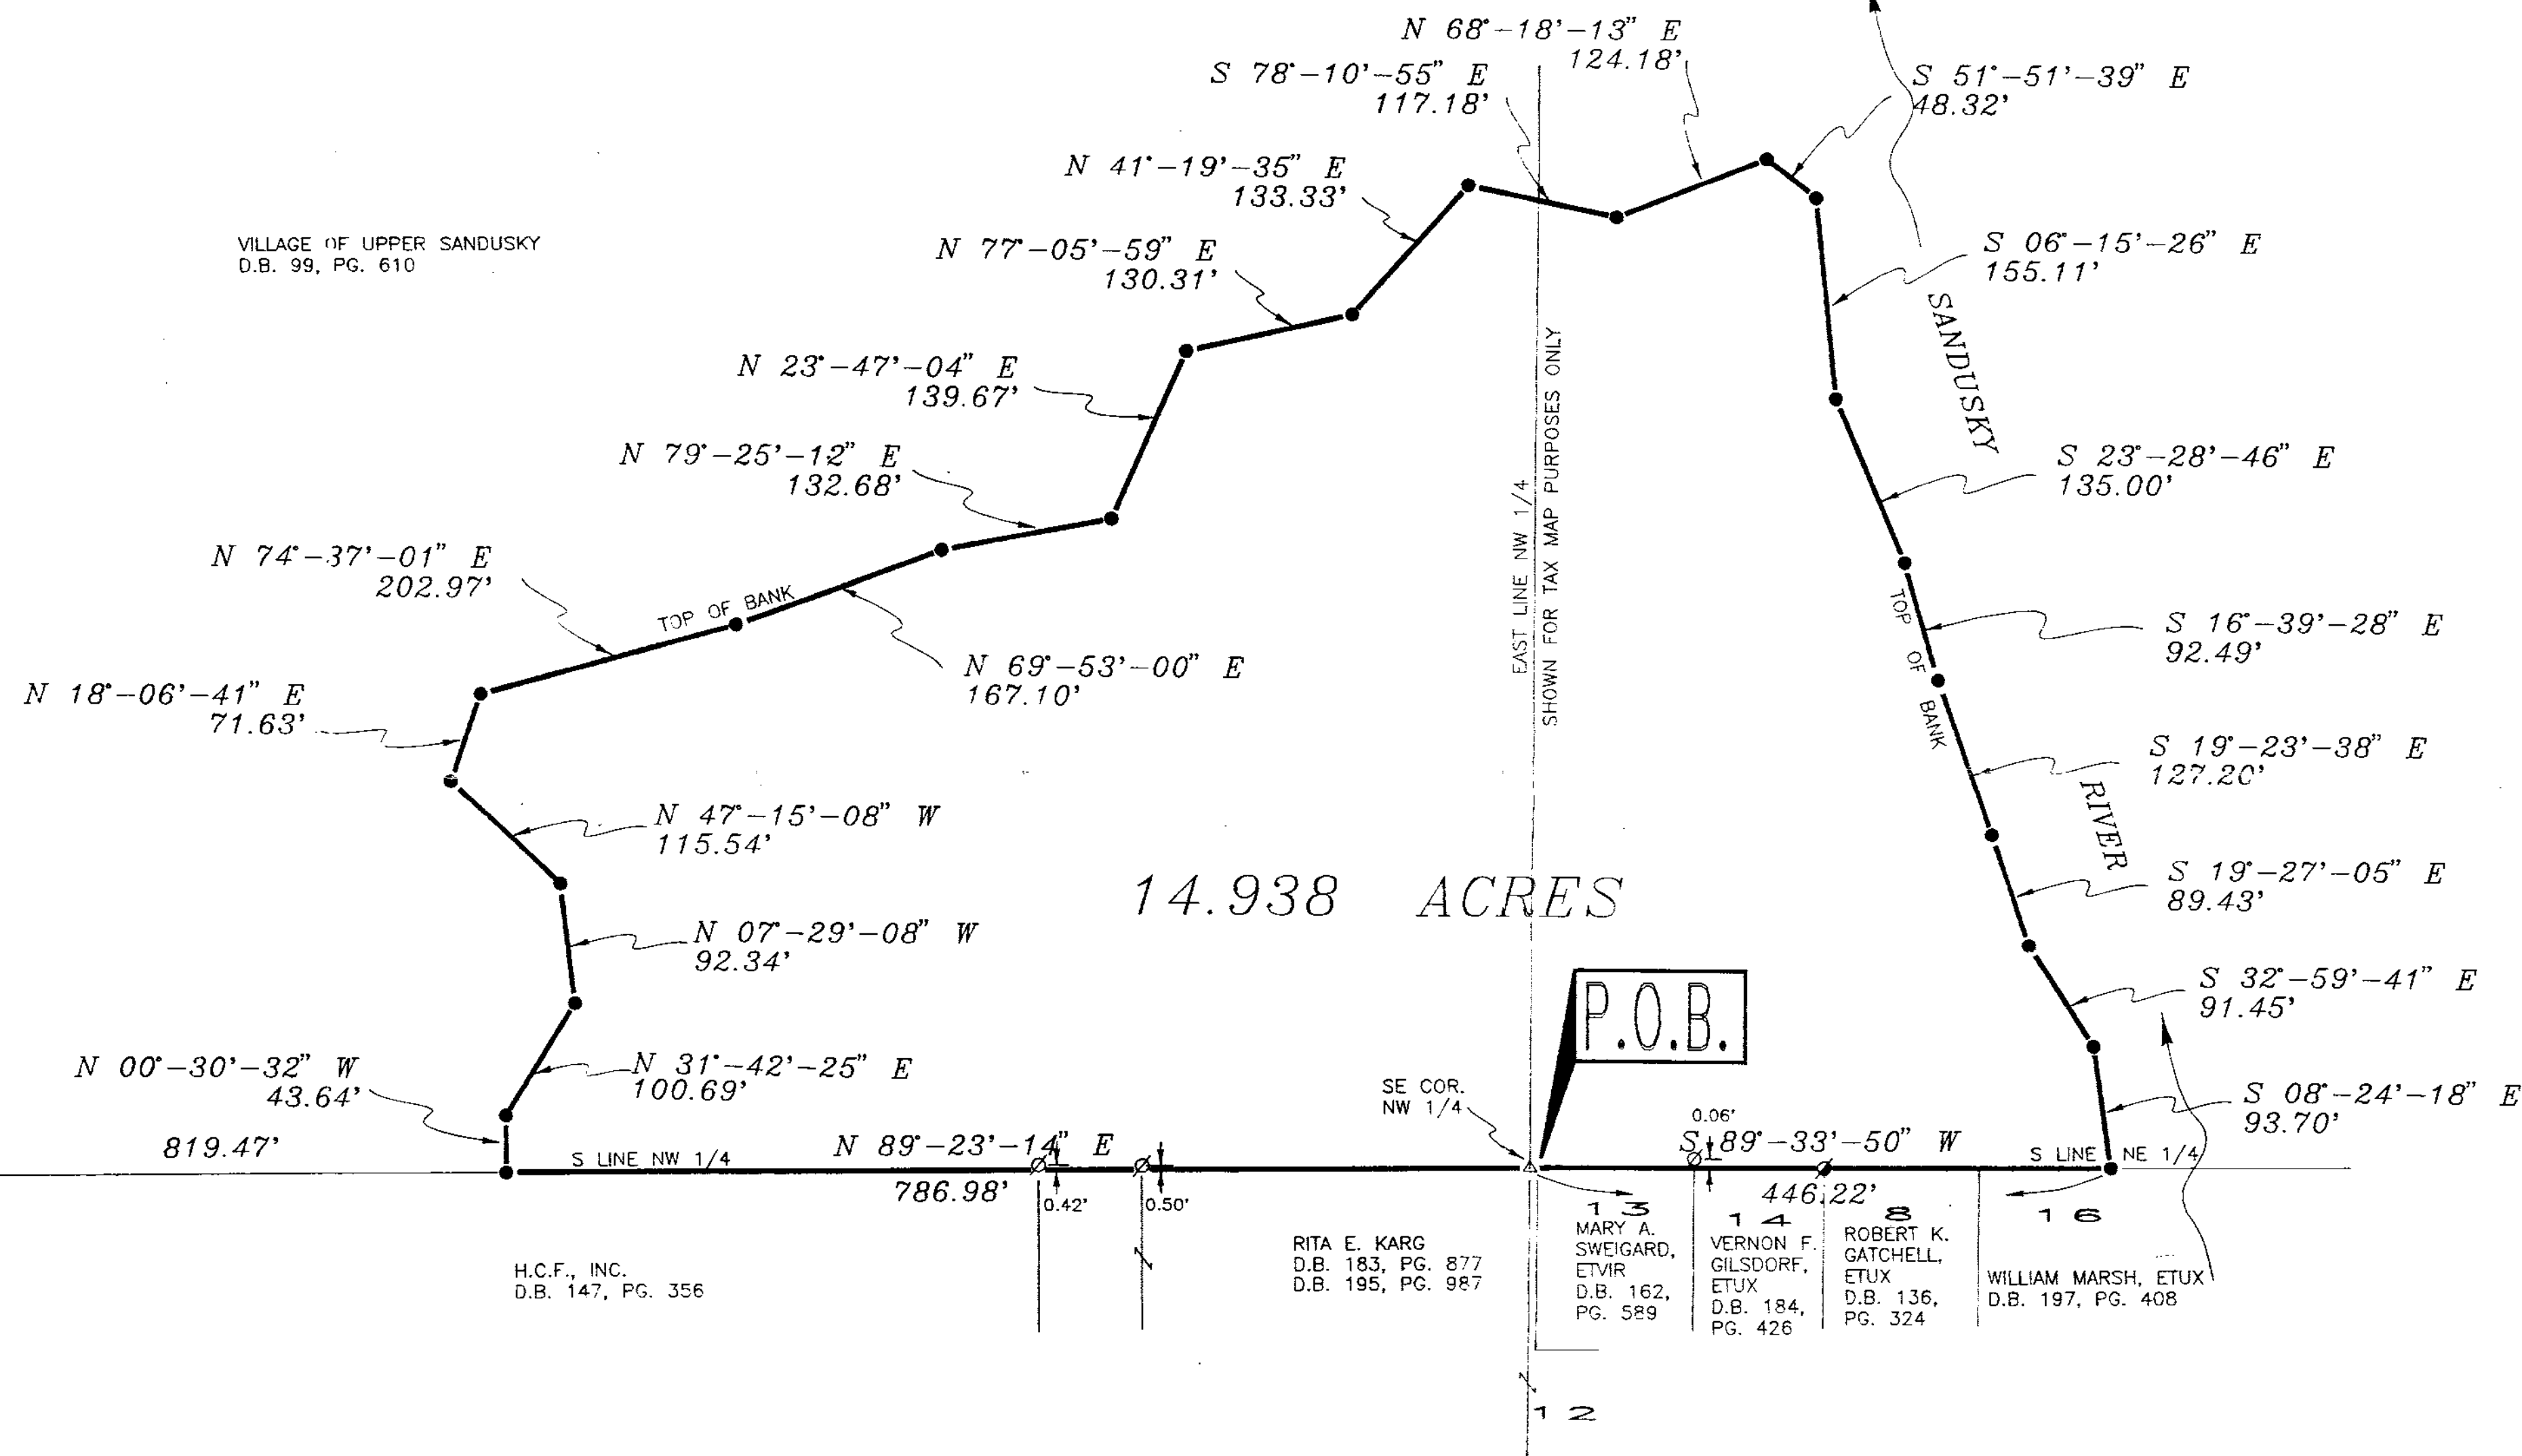

LOCATION MAP
NTS

DESCRIPTION
BEING PART OF THE NORTHWEST QUARTER AND PART OF THE NORTHEAST QUARTER OF SECTION 29, TOWNSHIP 2 SOUTH, RANGE 14 EAST, CRANE TOWNSHIP, CITY OF UPPER SANDUSKY, WYANDOT COUNTY, OHIO.

LEGEND

- 5/8" IRON PIN SET
- ⊗ 3/4" IRON PIPE FOUND
- △ STONE FOUND
- ⊙ STONE & MONUMENT BOX FOUND
- ⊘ 1" IRON PIPE FOUND


NOTES

- ALL 5/8" IRON PINS SET ARE 30" LONG REINFORCING RODS WITH YELLOW PLASTIC CAPS STAMPED "MAKEEVER AND ASSOC." UNLESS OTHERWISE NOTED.
- BEARINGS SHOWN HEREON ARE TO AN ASSUMED AZIMUTH AND ARE USED TO DENOTE ANGLES ONLY.

SURVEYOR'S STATEMENT

THE UNDERSIGNED HEREBY STATES TO THE CITY OF UPPER SANDUSKY THAT THE DRAWING HEREIN IS REPRESENTATIVE OF AN ACTUAL SURVEY PERFORMED BY MYSELF OR UNDER MY SUPERVISION AND THAT ALL INFORMATION IS TRUE AND CORRECT TO THE BEST OF MY KNOWLEDGE AND BELIEF.

Robert Lyn Makeever
ROBERT LYN MAKEEVER, P.E., P.S.
PROFESSIONAL SURVEYOR NO. 6828
DATE: 8-13-93
REV: 11-1-93

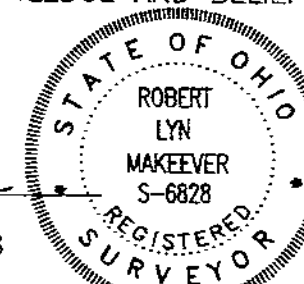

PLAT OF SURVEY FOR: CITY OF UPPER SANDUSKY

DESIGNED BY: RWF
DRAWN BY: LGS
CHECKED BY: RLM
APPROVED BY: RLM

ENGINEERS * SURVEYORS
Makeever & Associates
(419) 562-7757
P.O. BOX 325, 207 S. SANDUSKY AVE., SANDUSKY, OHIO 44870

SCALE: AS NOTED
FILE NO: 93-203
DATE: 08-13-93

SHEET NO. 11