

NOTES

1. ALL 5/8" IRON PINS SET ARE 30" LONG REINFORCING RODS WITH YELLOW PLASTIC CAPS STAMPED "MAKEEVER AND ASSOC." UNLESS OTHERWISE NOTED.
2. BEARINGS SHOWN HEREON ARE TO AN ASSUMED AZIMUTH AND ARE USED TO DENOTE ANGLES ONLY.

DESCRIPTION

BEING PART OF THE NORTHEAST QUARTER AND PART OF THE NORTHWEST QUARTER OF SECTION 23, TOWNSHIP 1 SOUTH, RANGE 14 EAST, TYMOCHTEE TOWNSHIP, WYANDOT COUNTY, OHIO.

LEGEND

- 5/8" IRON PIN SET
- ⊙ RAILROAD SPIKE SET
- PK NAIL FOUND
- STATE MONUMENT BOX FOUND
- ⊙ STONE & MONUMENT BOX FOUND
- △ STONE FOUND

N

0 100 200
SCALE 1" = 100'


REFERENCE
WYANDOT COUNTY STONE RECORDS
CENTERLINE DRAWINGS STATE
ROUTE 103
SURVEY BOOK 8 PAGE 126

ACREAGE SUMMARY		
ORIGINAL TRACT	63.500	ACRES
"THIS SURVEY"	10.417	ACRES
REMAINING TRACT	53.083	ACRES

SURVEYOR'S STATEMENT

THE UNDERSIGNED HEREBY STATES TO JACK BURKS THAT THE DRAWING HEREIN IS REPRESENTATIVE OF AN ACTUAL SURVEY PERFORMED BY MYSELF OR UNDER MY SUPERVISION AND THAT ALL INFORMATION IS TRUE AND CORRECT TO THE BEST OF MY KNOWLEDGE AND BELIEF.

Robert Lyn Makeever
ROBERT LYN MAKEEVER, P.E., P.S.
PROFESSIONAL SURVEYOR NO. 6828
DATE: 11-1-93

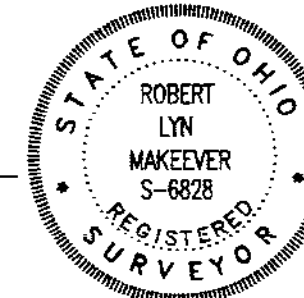

ACREAGE PER QUARTER		
NE 1/4	1.382	ACRES
NW 1/4	9.035	ACRES
TOTAL	10.417	ACRES

CAROL E. BIGLER
D.B. 178, PG. 311

SURVEY NUMBER 93112
VOLUME 9 PAGE 84
DATE 11-8-93

S 26°-33'-05" E 67.66'


S 89°-01'-07" E 987.14'

N 89°-01'-07" W 1019.01'

SOUTH LINE SE 1/4
TOWNSHIP HIGHWAY 30

FRANCES L. CAMPBELL, ET VIR
D.B. 136, PG. 564
28.0 AC.

10.417 ACRES

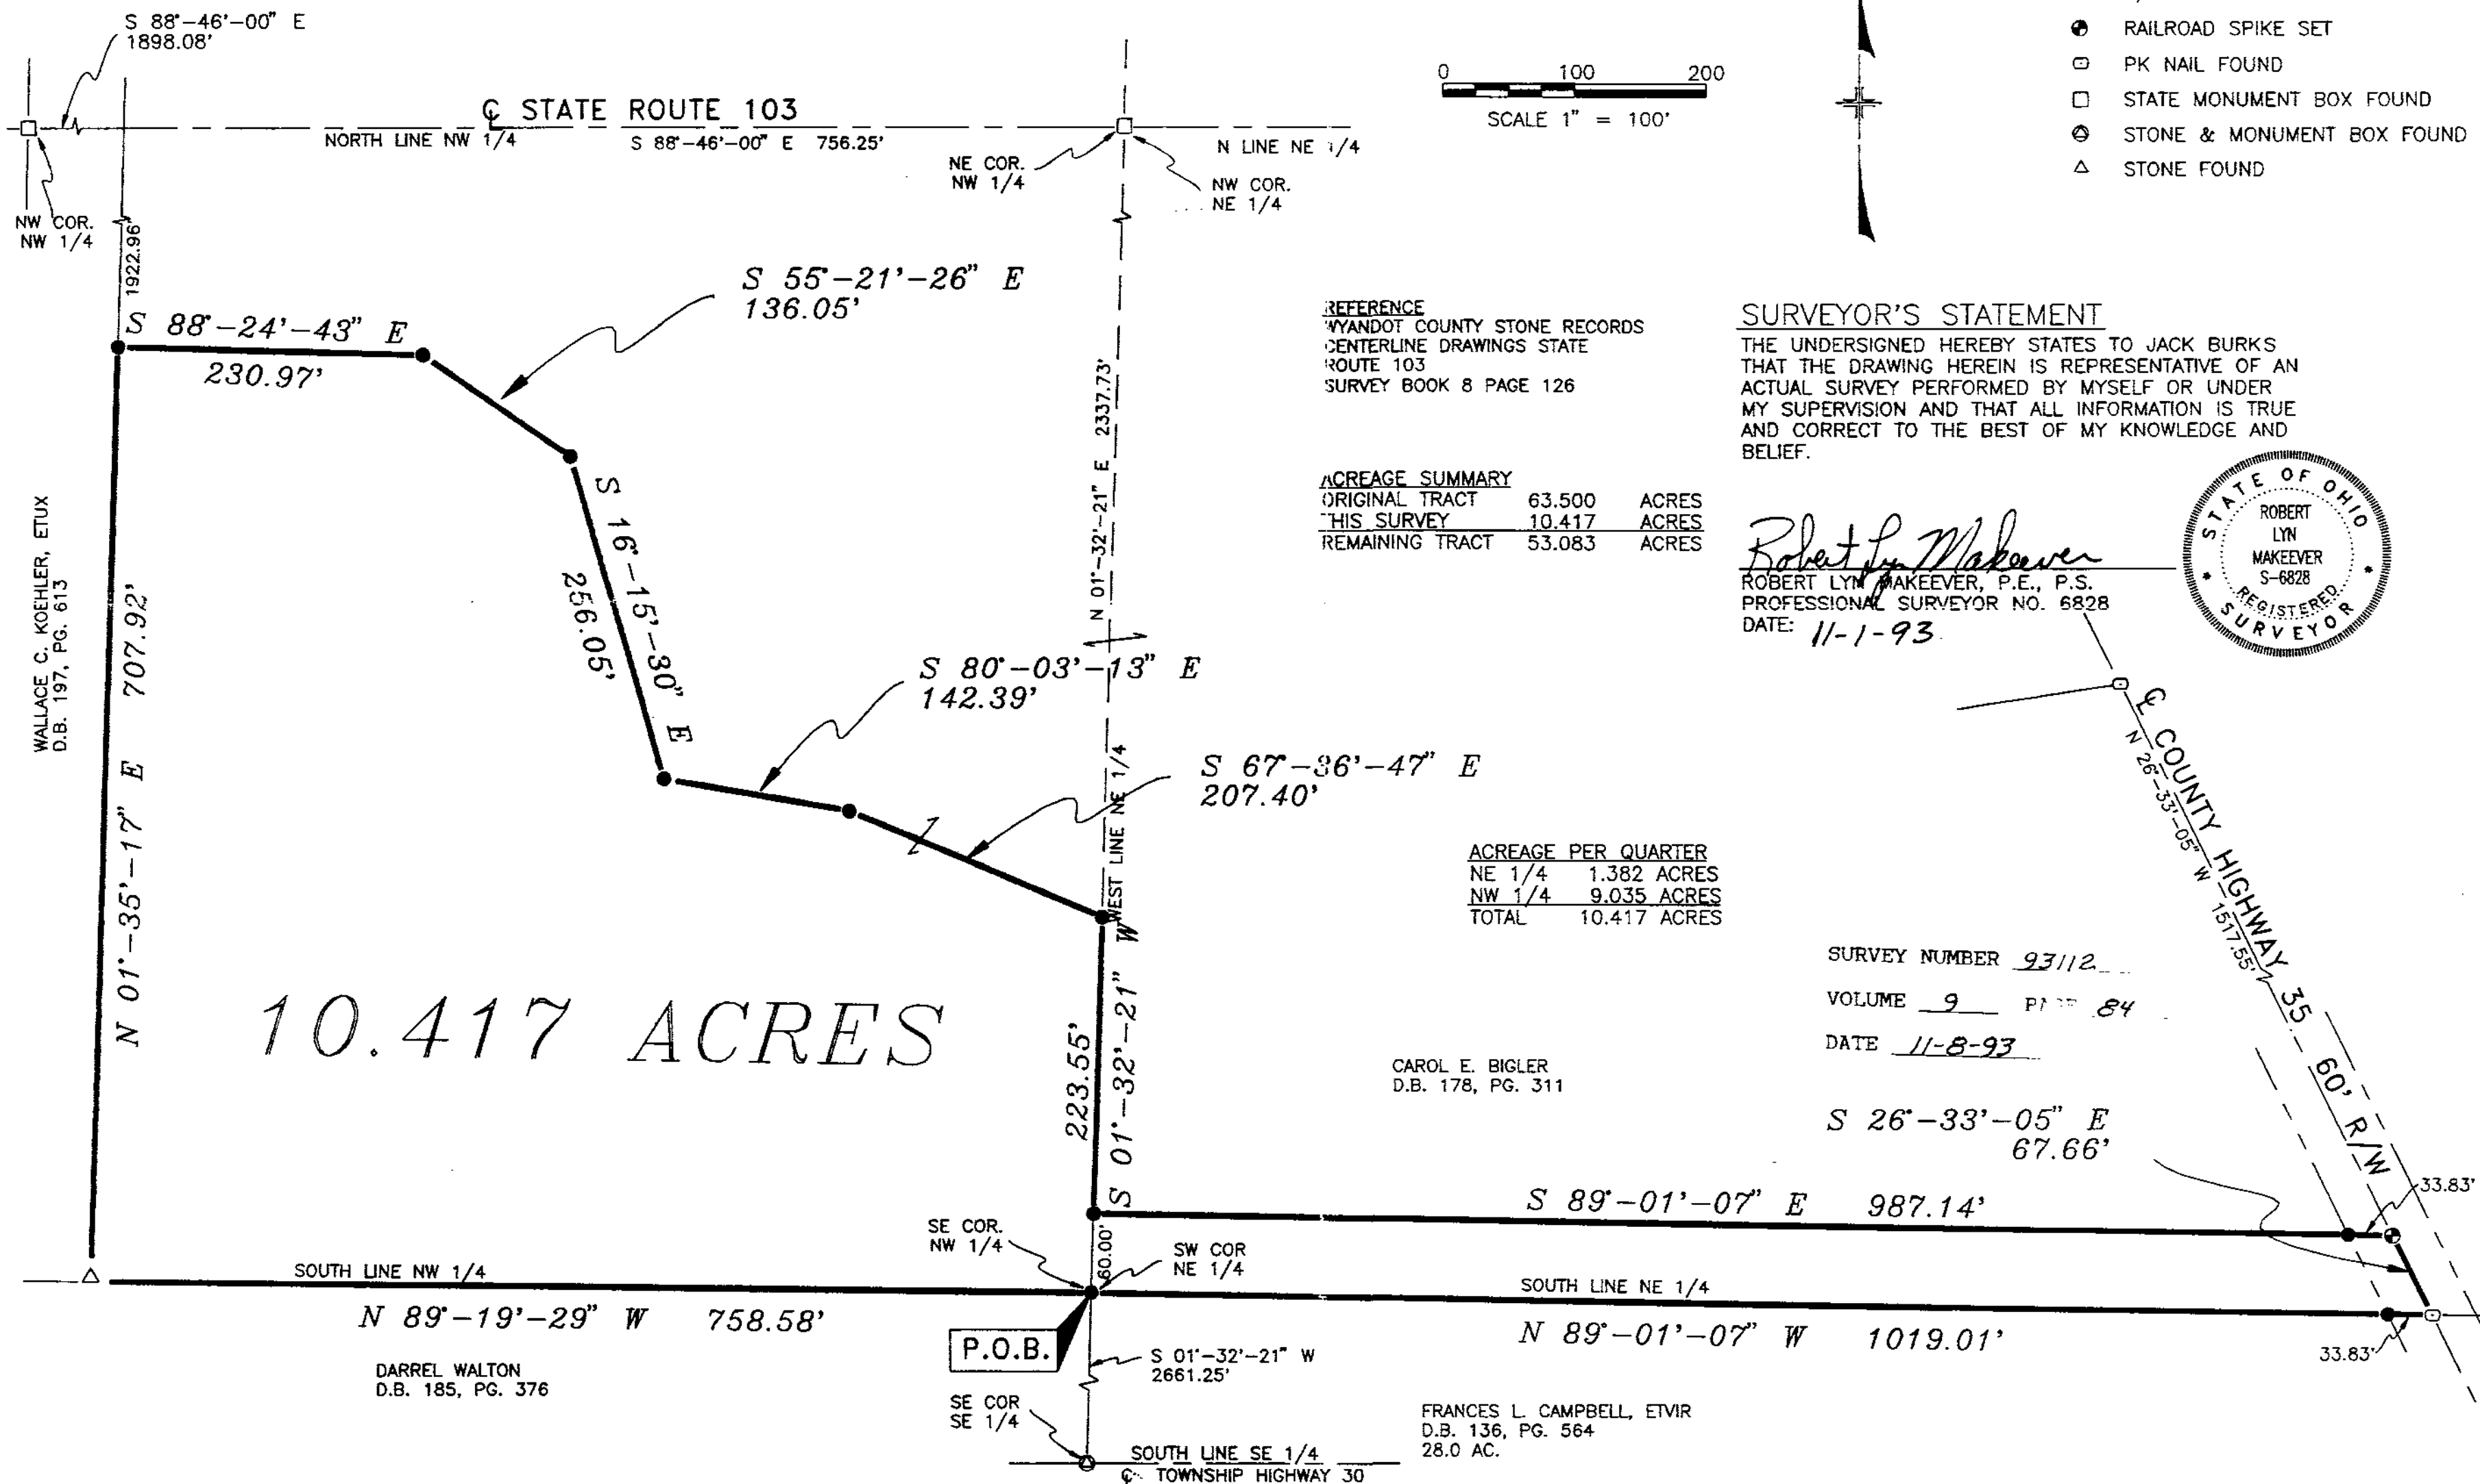

JACK BURKS

ASSISTANTS:
BRIAN SEYBERT
NATHAN DARNELL
DRAWN BY: RWF
FILE NO: 93-468

Makeever ENGINEERS * SURVEYORS
& Associates (419) 562-7757
P.O. BOX 325, 207 B S. SANDUSKY AVE. BUCYRUS, OHIO 44820