


DESCRIPTION

BEING PART OF THE SOUTHWEST QUARTER OF SECTION 27, TOWNSHIP 2 SOUTH, RANGE 14 EAST, CITY OF UPPER SANDUSKY, CRANE TOWNSHIP, WYANDOT COUNTY, OHIO.

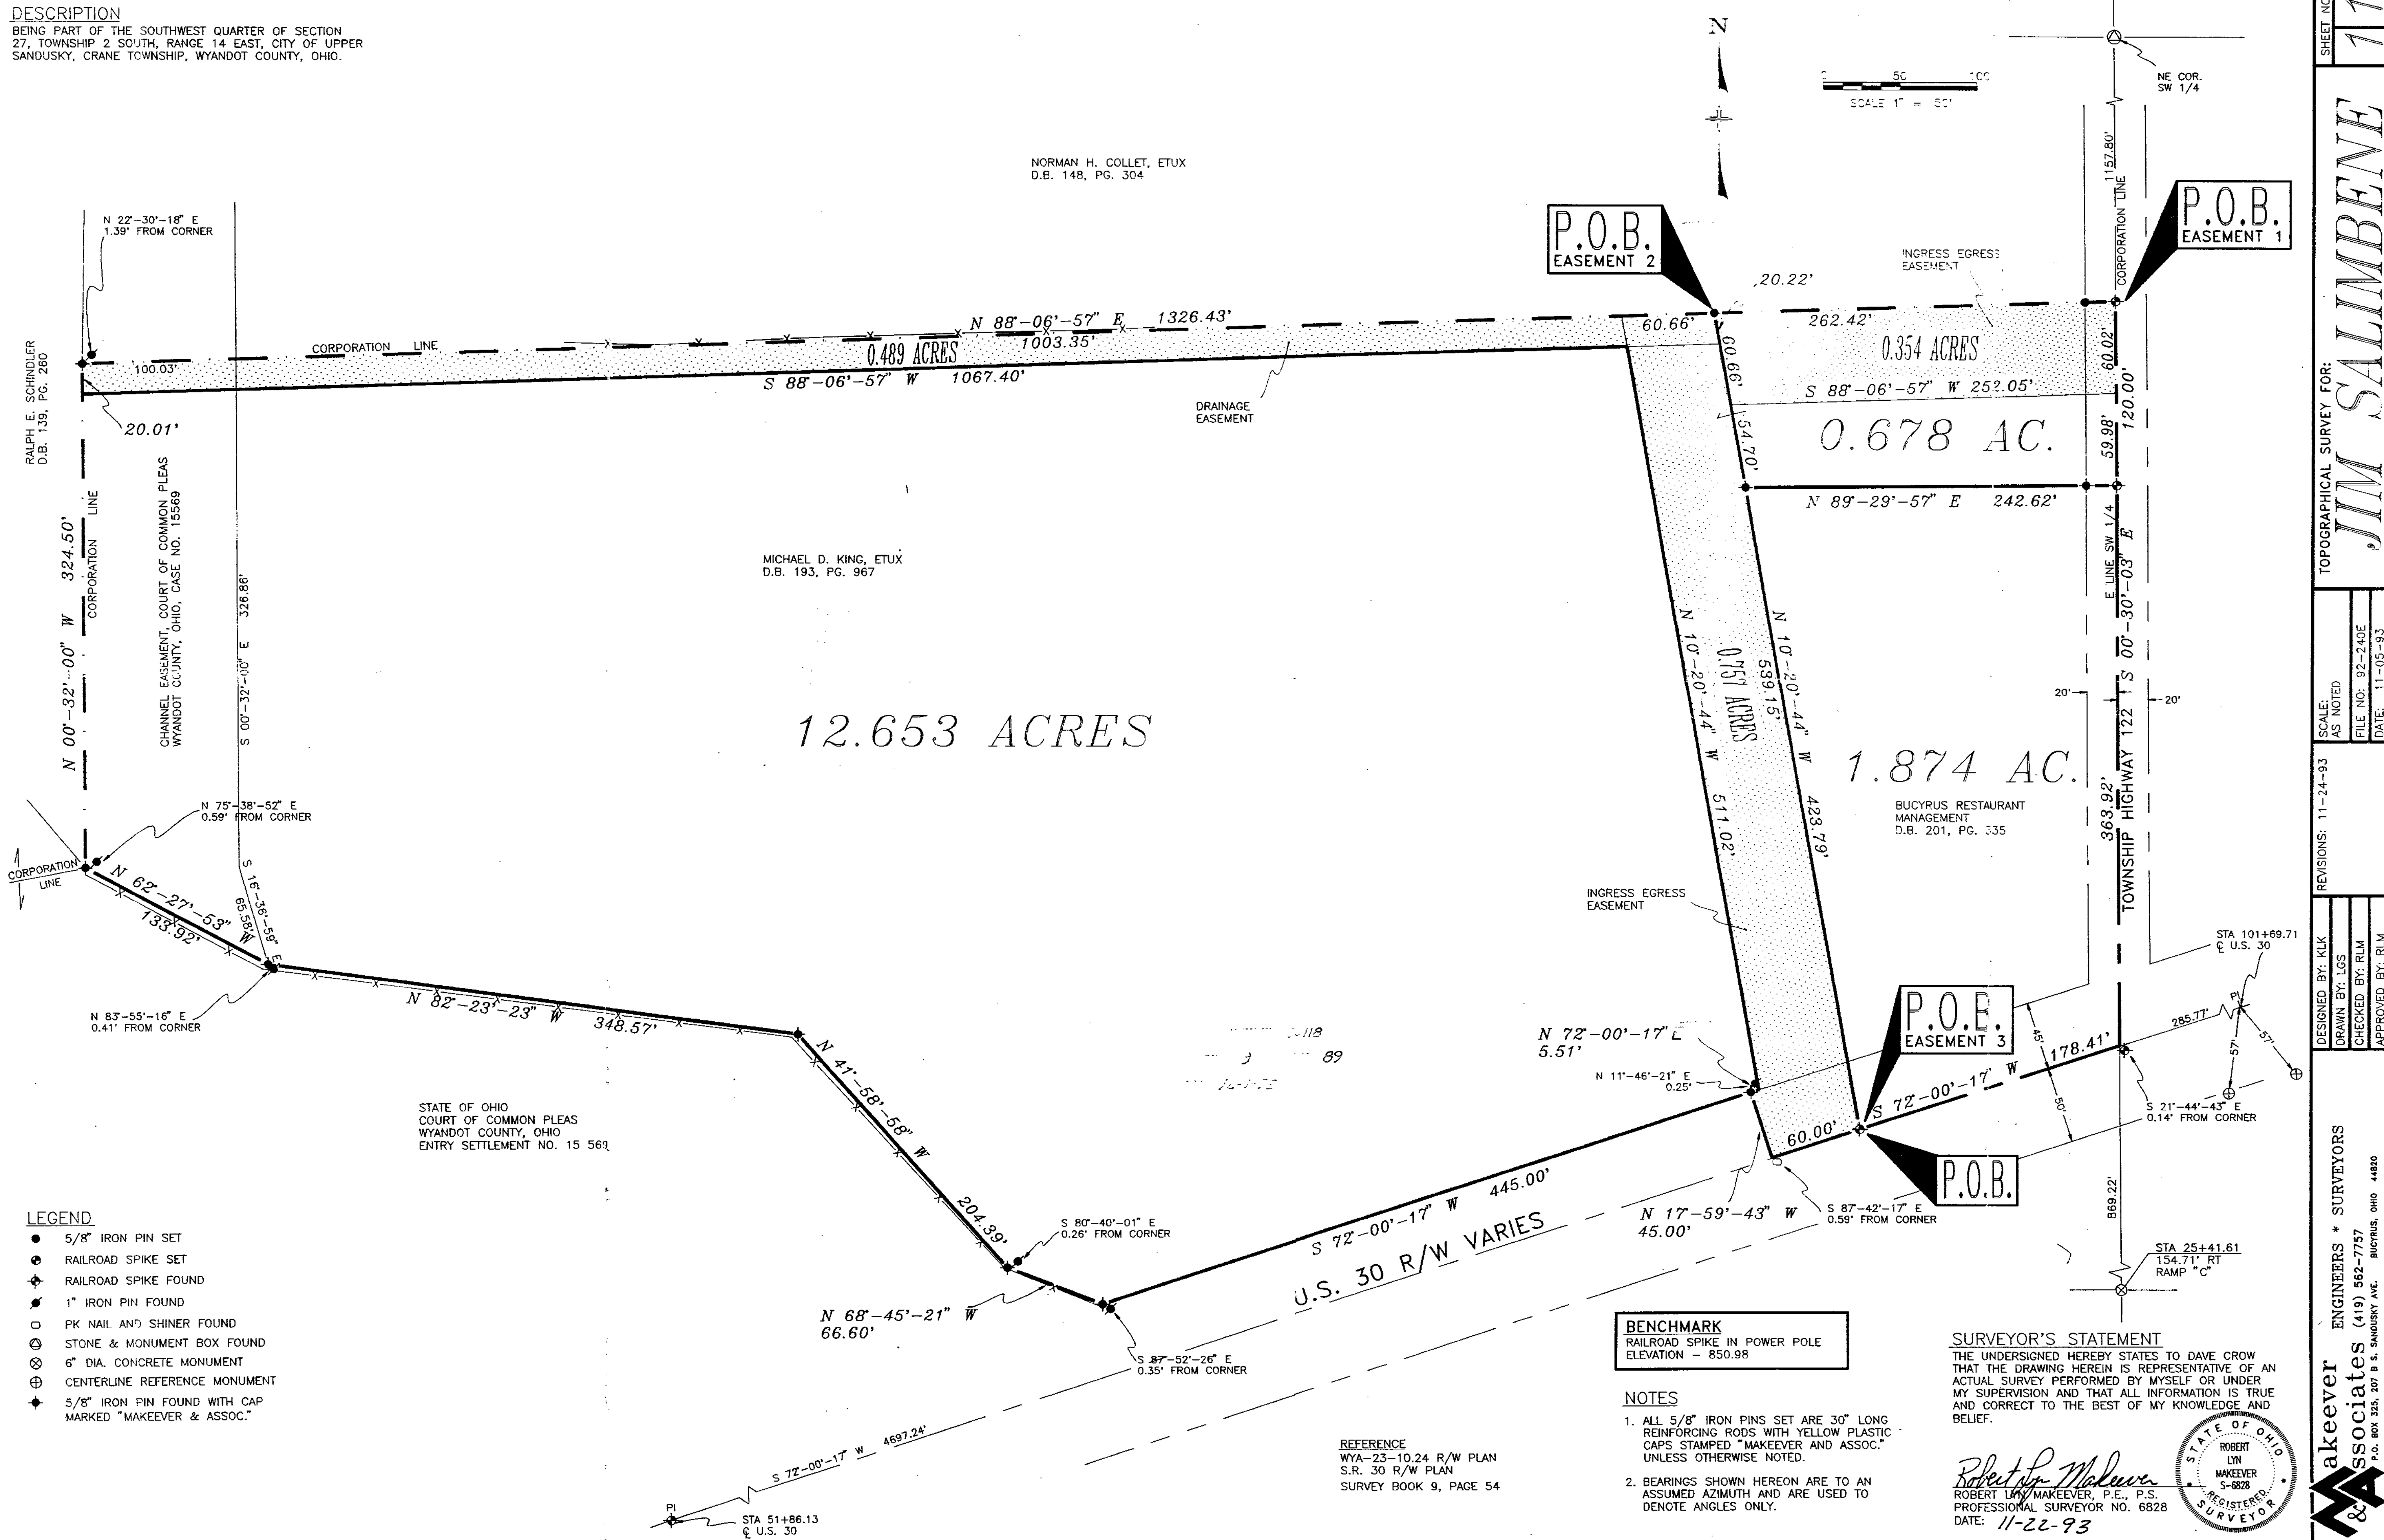

LEGEND

- 5/8" IRON PIN SET
- ⊙ RAILROAD SPIKE SET
- ⊕ RAILROAD SPIKE FOUND
- ⊙ 1" IRON PIN FOUND
- ⊙ PK NAIL AND SHINER FOUND
- ⊙ STONE & MONUMENT BOX FOUND
- ⊙ 6" DIA. CONCRETE MONUMENT
- ⊕ CENTERLINE REFERENCE MONUMENT
- ⊕ 5/8" IRON PIN FOUND WITH CAP MARKED "MAKEEVER & ASSOC."

BENCHMARK
RAILROAD SPIKE IN POWER POLE
ELEVATION - 850.98


NOTES

- ALL 5/8" IRON PINS SET ARE 30" LONG REINFORCING RODS WITH YELLOW PLASTIC CAPS STAMPED "MAKEEVER AND ASSOC." UNLESS OTHERWISE NOTED.
- BEARINGS SHOWN HEREON ARE TO AN ASSUMED AZIMUTH AND ARE USED TO DENOTE ANGLES ONLY.

SURVEYOR'S STATEMENT

THE UNDERSIGNED HEREBY STATES TO HAVE CROW THAT THE DRAWING HEREIN IS REPRESENTATIVE OF AN ACTUAL SURVEY PERFORMED BY MYSELF OR UNDER MY SUPERVISION AND THAT ALL INFORMATION IS TRUE AND CORRECT TO THE BEST OF MY KNOWLEDGE AND BELIEF.

Robert L. Makeever
ROBERT L. MAKEEVER, P.E., P.S.
PROFESSIONAL SURVEYOR NO. 6828
DATE: 11-22-93

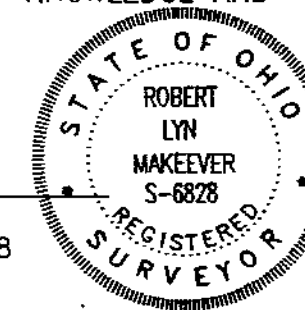

SHEET NO. 11	
TOPOGRAPHICAL SURVEY FOR: JIM SALIMBENE	
DESIGNED BY: KLM	REVISIONS: 11-24-93
DRAWN BY: LGS	SCALE: AS NOTED
CHECKED BY: RLM	FILE NO: 92-240E
APPROVED BY: RLM	DATE: 11-05-93
MAKEEVER ENGINEERS & SURVEYORS Associates (419) 562-7757 P.O. BOX 325, 207 S. SANDUSKY AVE. BUCYRUS, OHIO 44820	

89