



COUNTRY HIGHWAY 115 (R/W - 60')

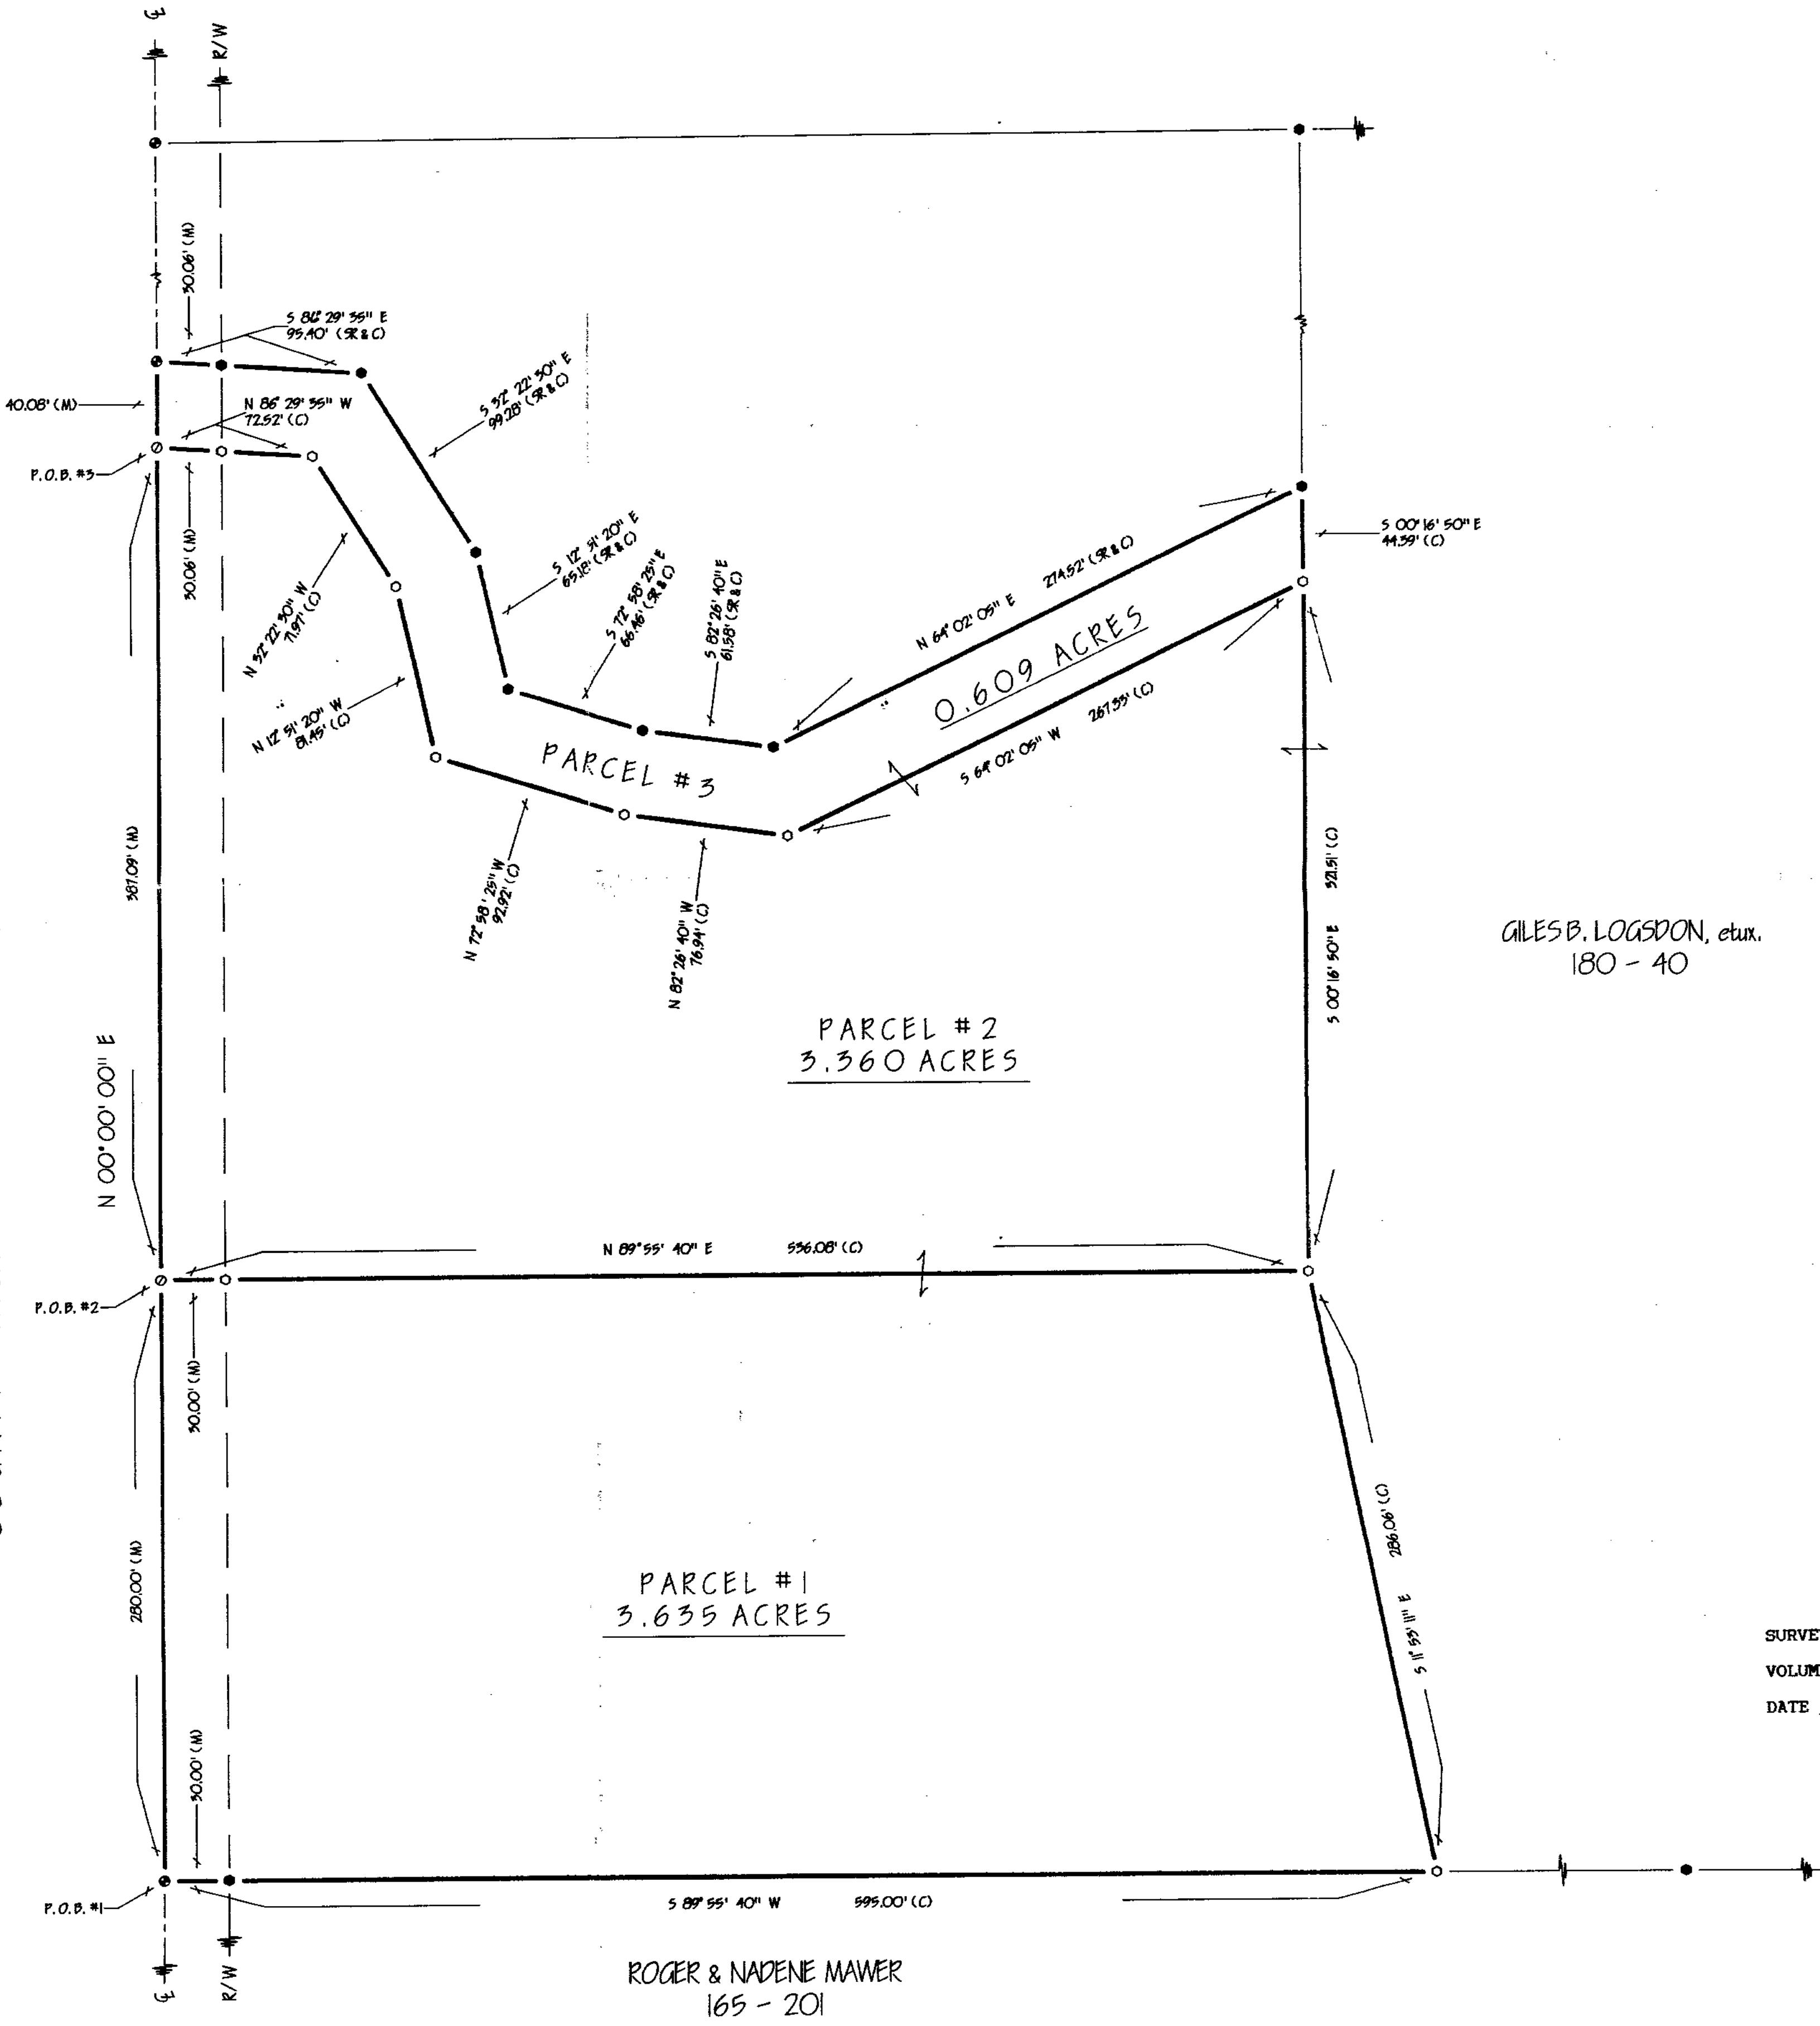

SURVEY NUMBER 93123
VOLUME 9 PAGE 94
DATE 12-20-93

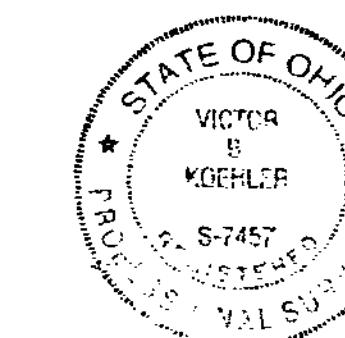

Note: This survey does not include a title search. Easements or other encumbrances on or over the land are not shown on this survey.

I hereby declare that I have surveyed the above described property during December, 1993. This survey is subject to all legal highways, easements, restrictions, leases, of record and of record in respective county offices. The bearings referred to herein are based on an assumed meridian and are only for the purpose of angular measurements.

Victor B. Koehler 12-18-93
VICTOR B. KOEHLER, P.S. NO. 7457 DATE

DRAWN BY	CHECKED BY	REVISION
1 FBS 12-18-93	VBK 12-18-93	

SURVEY FOR: GILES B. LOGSDON

LOCATED IN PART OF THE NORTHEAST QUARTER
OF SECTION 30, T - 3 - S - R - 14 - E
PITT TOWNSHIP, WYANDOT COUNTY, OHIO

VICTOR B. KOEHLER, P.S.

123 1/2 WEST WYANDOT AVE.
UPPER SANDUSKY, OHIO 43351
419-294-5388

1" = 50'
SCALE
0 50 100 150 FEET

REFERENCES

- DEED VOLUMES & PAGES AS SHOWN
- WYANDOT COUNTY CORNERSTONE RECORDS
- SURVEY VOLUME 7, PAGE 1.

LEGEND

SET	FOUND	DESCRIPTION
○	●	MONUMENT
○	●	RAILROAD SPIKE
○	●	NAIL
○	●	IRON PIPE
○	●	DRILL HOLE
○	●	1/2" IRON ROD WITH PERSONALIZED CAP
○	●	IRON ROD
○	●	FENCE POST
○	●	STONE
○	●	MONUMENT BOX
X-X	●	FENCE
D	●	DEED
P	●	PLAT
M	●	MEASURED
C	●	CALCULATED
SR	●	DIAMETER
	●	SURVEY RECORD

NOTE: IRON RODS ON THE SOUTH LINE
OF THE 40' ACCESS STRIP WILL
BE SET FOLLOWING PAVING
OPERATIONS AND NOTICE OF
SUCH BY THE OWNER.

VICTOR B. KOEHLER, P.S.

123 1/2 WEST WYANDOT AVE.
UPPER SANDUSKY, OHIO 43351
419-294-5388