
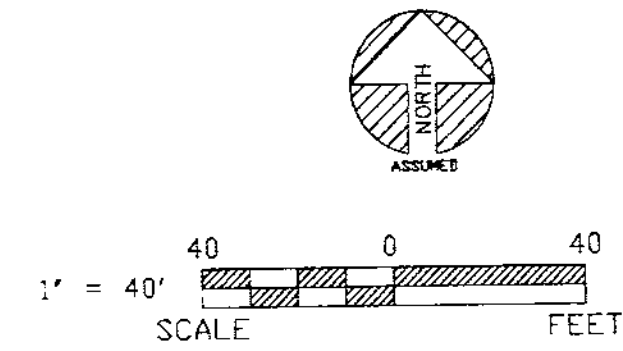


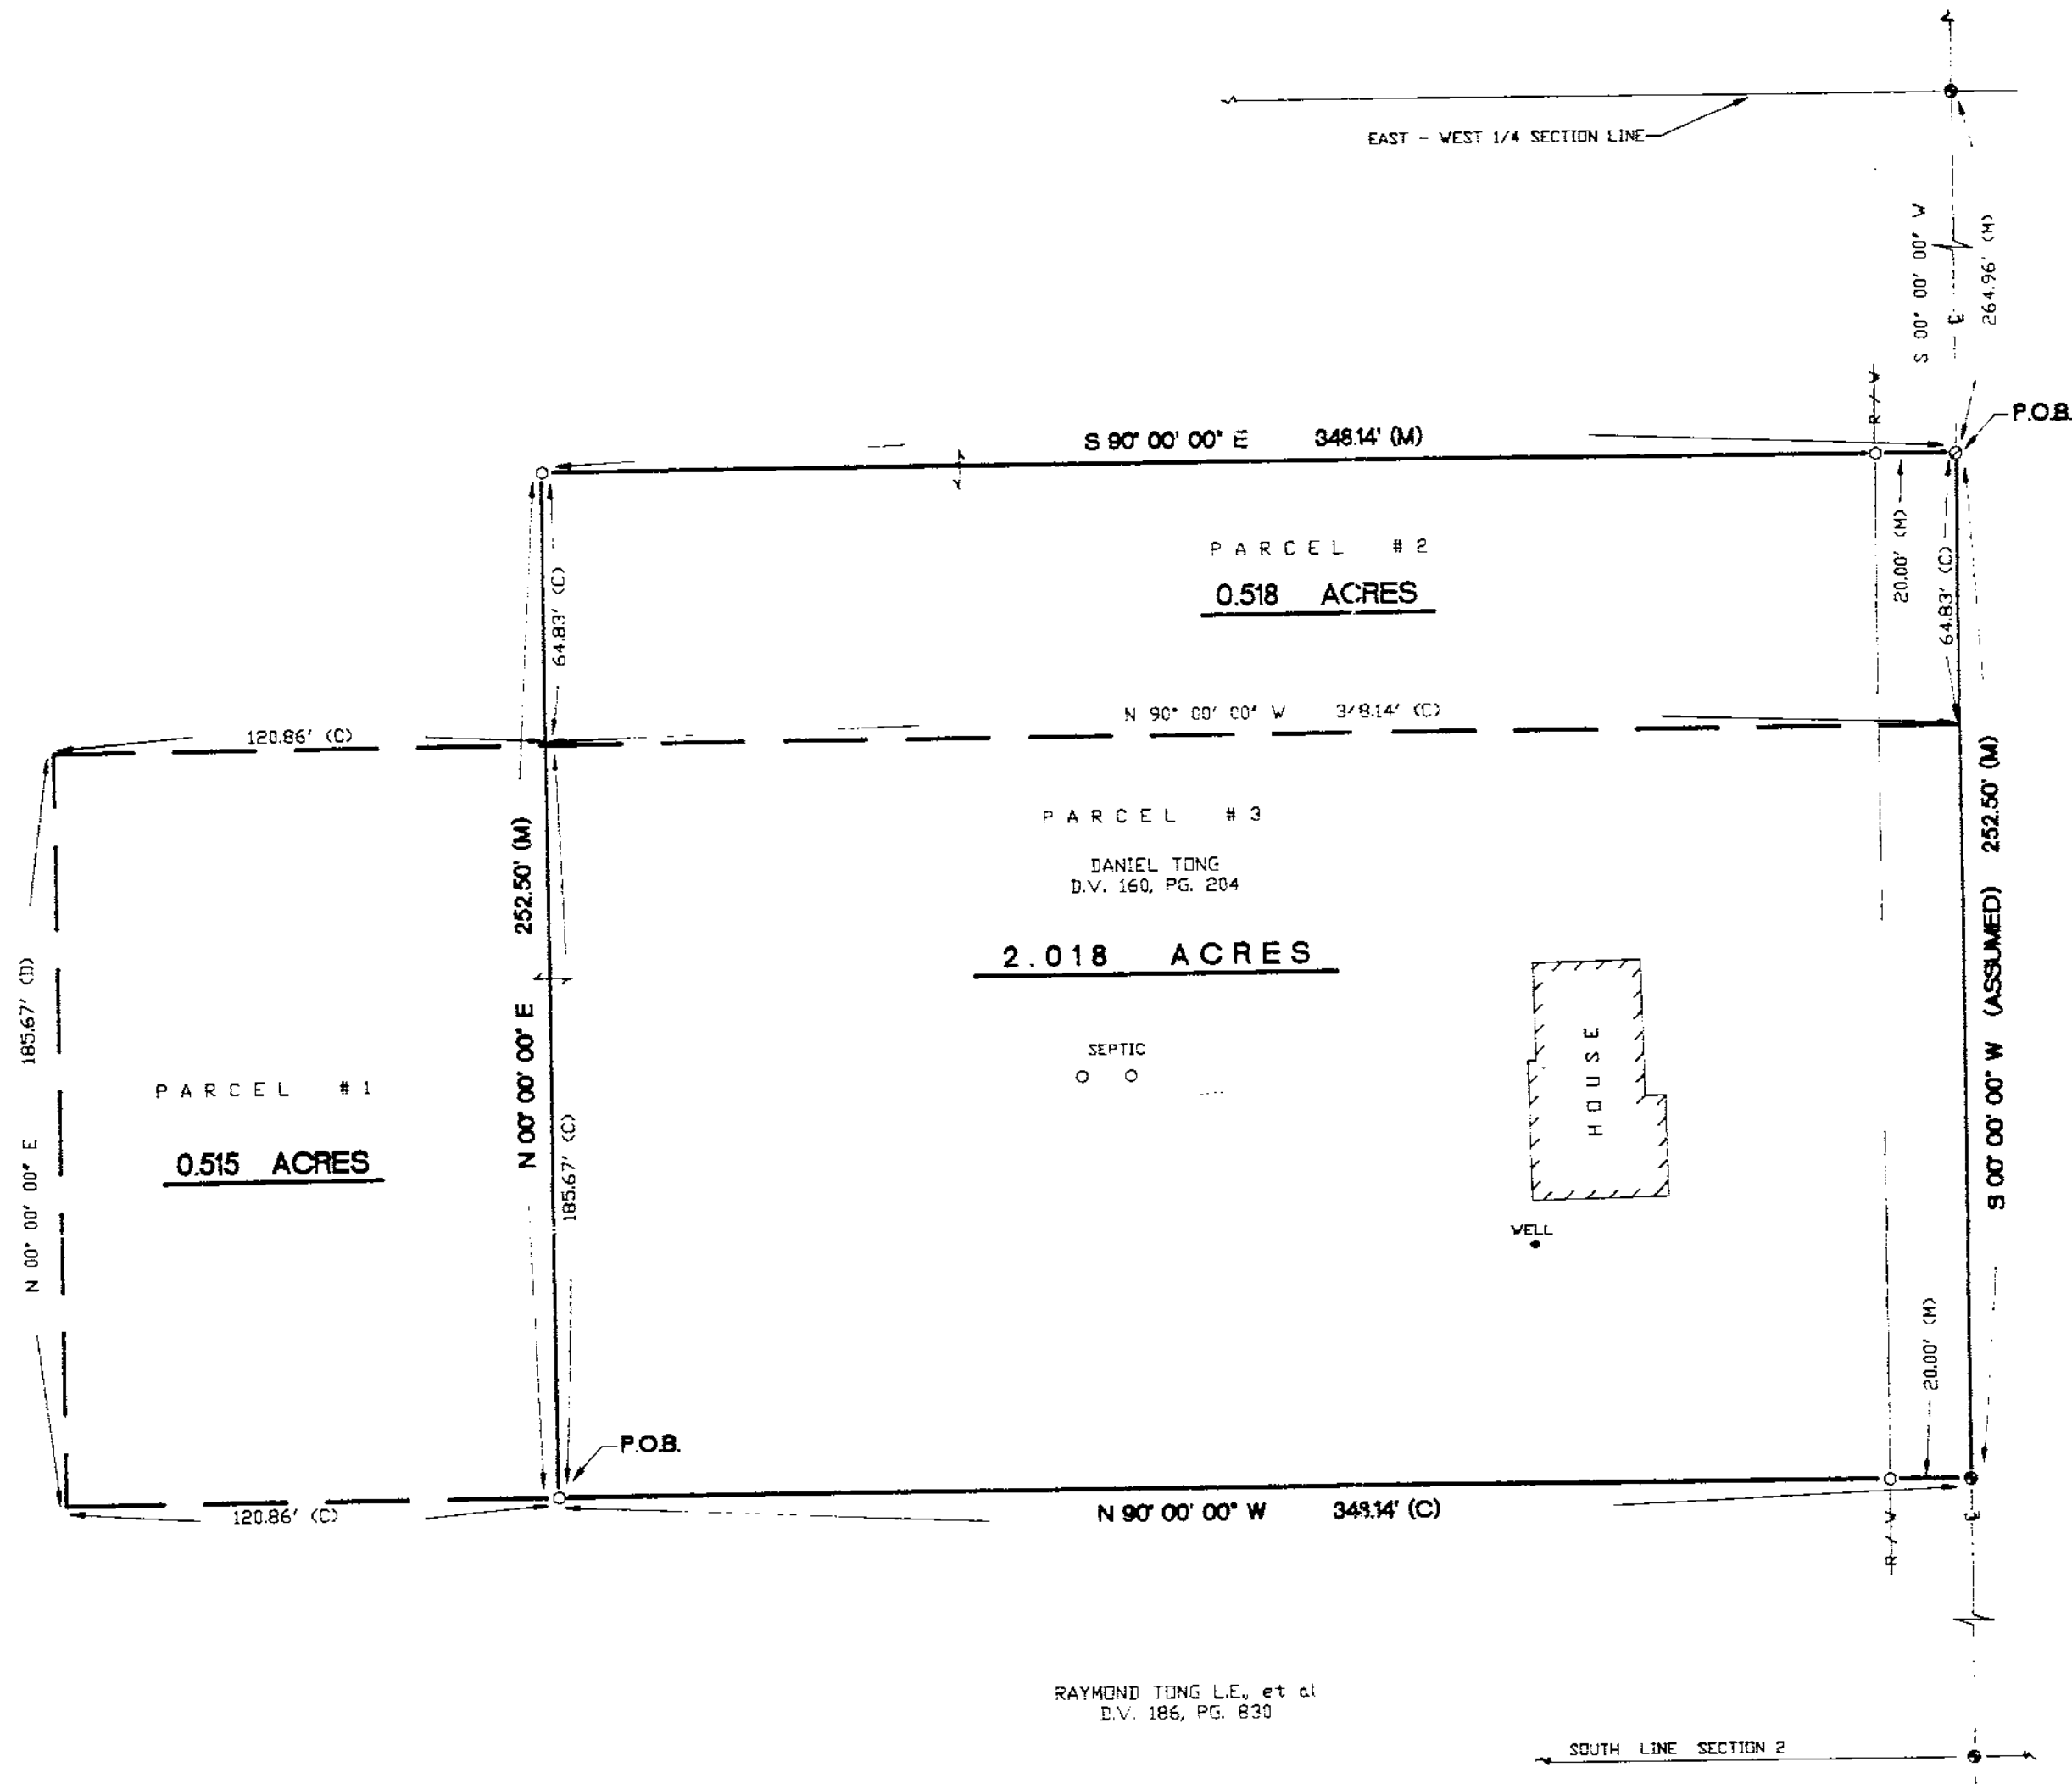

REFERENCES

DEED VOLUME AND PAGE AS SHOWN

WYANDOT COUNTY CORNERSTONE REFERENCES

SURVEY VOLUME 5, PAGE 193

JOB NO.	DATE	DRAWN BY	CHECKED BY	REVISIONS	SHEET NO.
93187-S (734)	12-29-93	D.J.N. 12-93			1/1

SURVEY FOR **DAN TONG**
LOCATED IN THE SW 1/4 OF SECTION 2,
RIDGE TOWNSHIP, T-1-S, R-12-E,
WYANDOT COUNTY, OHIO

HANK AND ASSOCIATES, INC.
ENGINEERING SURVEYING
WASHINGTON STREET
137 SOUTH CHIO 44883
TIFFIN, OHIO (419) 447-4300

I HEREBY DECLARE THAT THE ABOVE PARCEL WAS SURVEYED DURING DECEMBER, 1993.
PROPERTY LINES SHOWN ARE LOCATED FROM DEEDS ON RECORD AND ARE DEED LINES. BEARINGS ARE ASSUMED FOR ANGULAR MEASUREMENT ONLY. ALL INFORMATION SHOWN IS TRUE AND CORRECT TO THE BEST OF MY KNOWLEDGE AND BELIEF.

Daniel J. Nichols
DANIEL J. NICHOLS, P.S.# 7460
DATE