


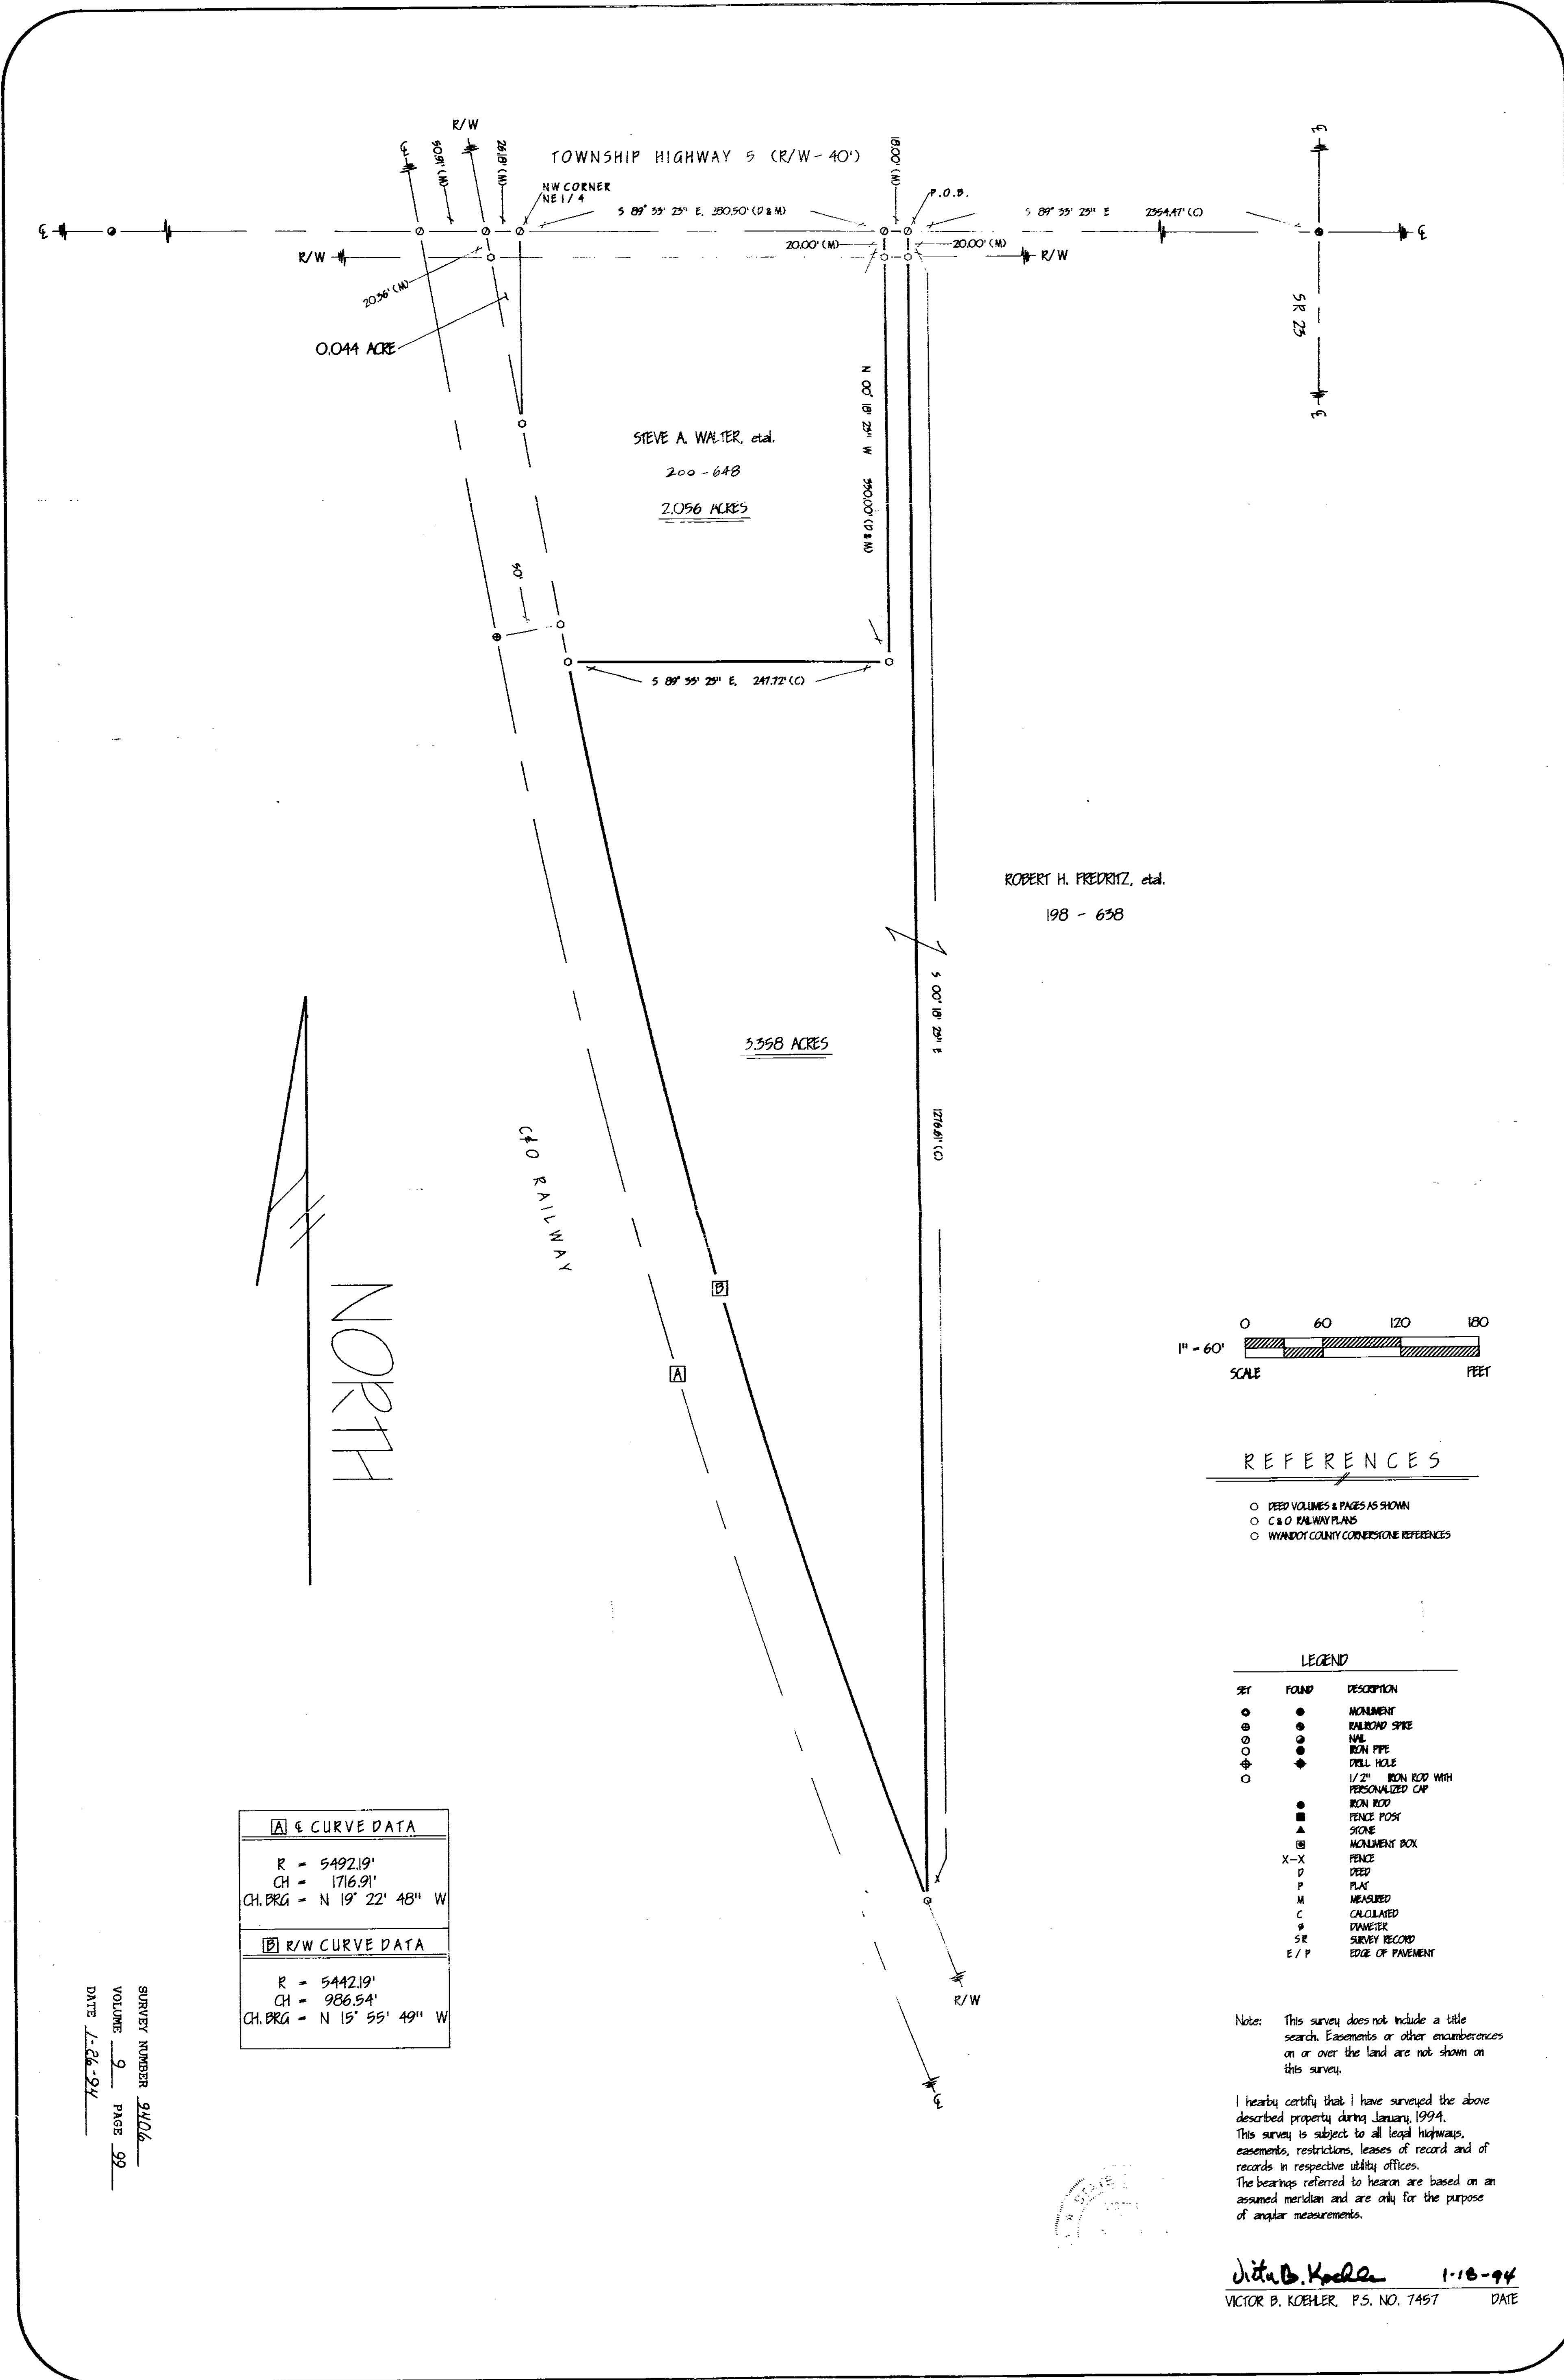

A & CURVE DATA	
R =	5492.19'
CH =	1716.91'
CH. BRG =	N 19° 22' 48" W
B R/W CURVE DATA	
R =	5442.19'
CH =	986.54'
CH. BRG =	N 15° 55' 49" W

SURVEY NUMBER 9406
VOLUME 9 PAGE 99
DATE 1-26-94

DRAWN BY	CHECKED BY	REVISION
FRS 01-16-94	VBK 01-18-94	

SURVEY FOR: STEVE A. WALTER
LOCATED IN PART OF THE NORTHEAST QUARTER
OF SECTION 8, T-1-S, R-13-E,
CRAWFORD TOWNSHIP, WYANDOT COUNTY, OHIO

VICTOR B. KOEHLER, P.S.
P.O. BOX 28
UPPER SANDUSKY, OHIO 43351
419-294-5388