


TAX MAP COPY

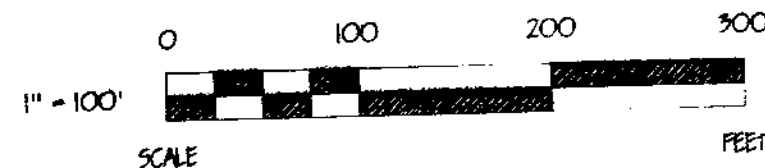

REFERENCES

- DEED VOLUMES & PAGES AS SHOWN
- WYANDOT COUNTY CORNERSTONE RECORDS

LEGEND


SET	FOUND	DESCRIPTION
⊙	⊙	MONUMENT
⊕	⊕	RAILROAD SPIKE
⊖	⊖	NAIL
⊗	⊗	IRON PIPE
⊘	⊘	DRILL HOLE
⊙	⊙	1/2" IRON ROD WITH PERSONALIZED CAP
	●	IRON ROD
	■	FENCE POST
	▲	STONE
	⊞	MONUMENT BOX
X-X		FENCE
D		DEED
P		PLAT
M		MEASURED
C		CALCULATED
⊘		DIAMETER
SR		SURVEY RECORD
E/P		EDGE OF PAVEMENT

Note: This survey does not include a title search. Easements or other encumbrances on or over the land are not shown on this survey.

I hereby certify that I have surveyed the above described property during February, 1994. This survey is subject to all legal highways, easements, restrictions, leases of record and of records in respective utility offices. The bearings referred to hereon are based on an assumed meridian and are only for the purpose of angular measurements.

VICTOR B. KOEHLER, P.S. NO. 7457 DATE

NORTH

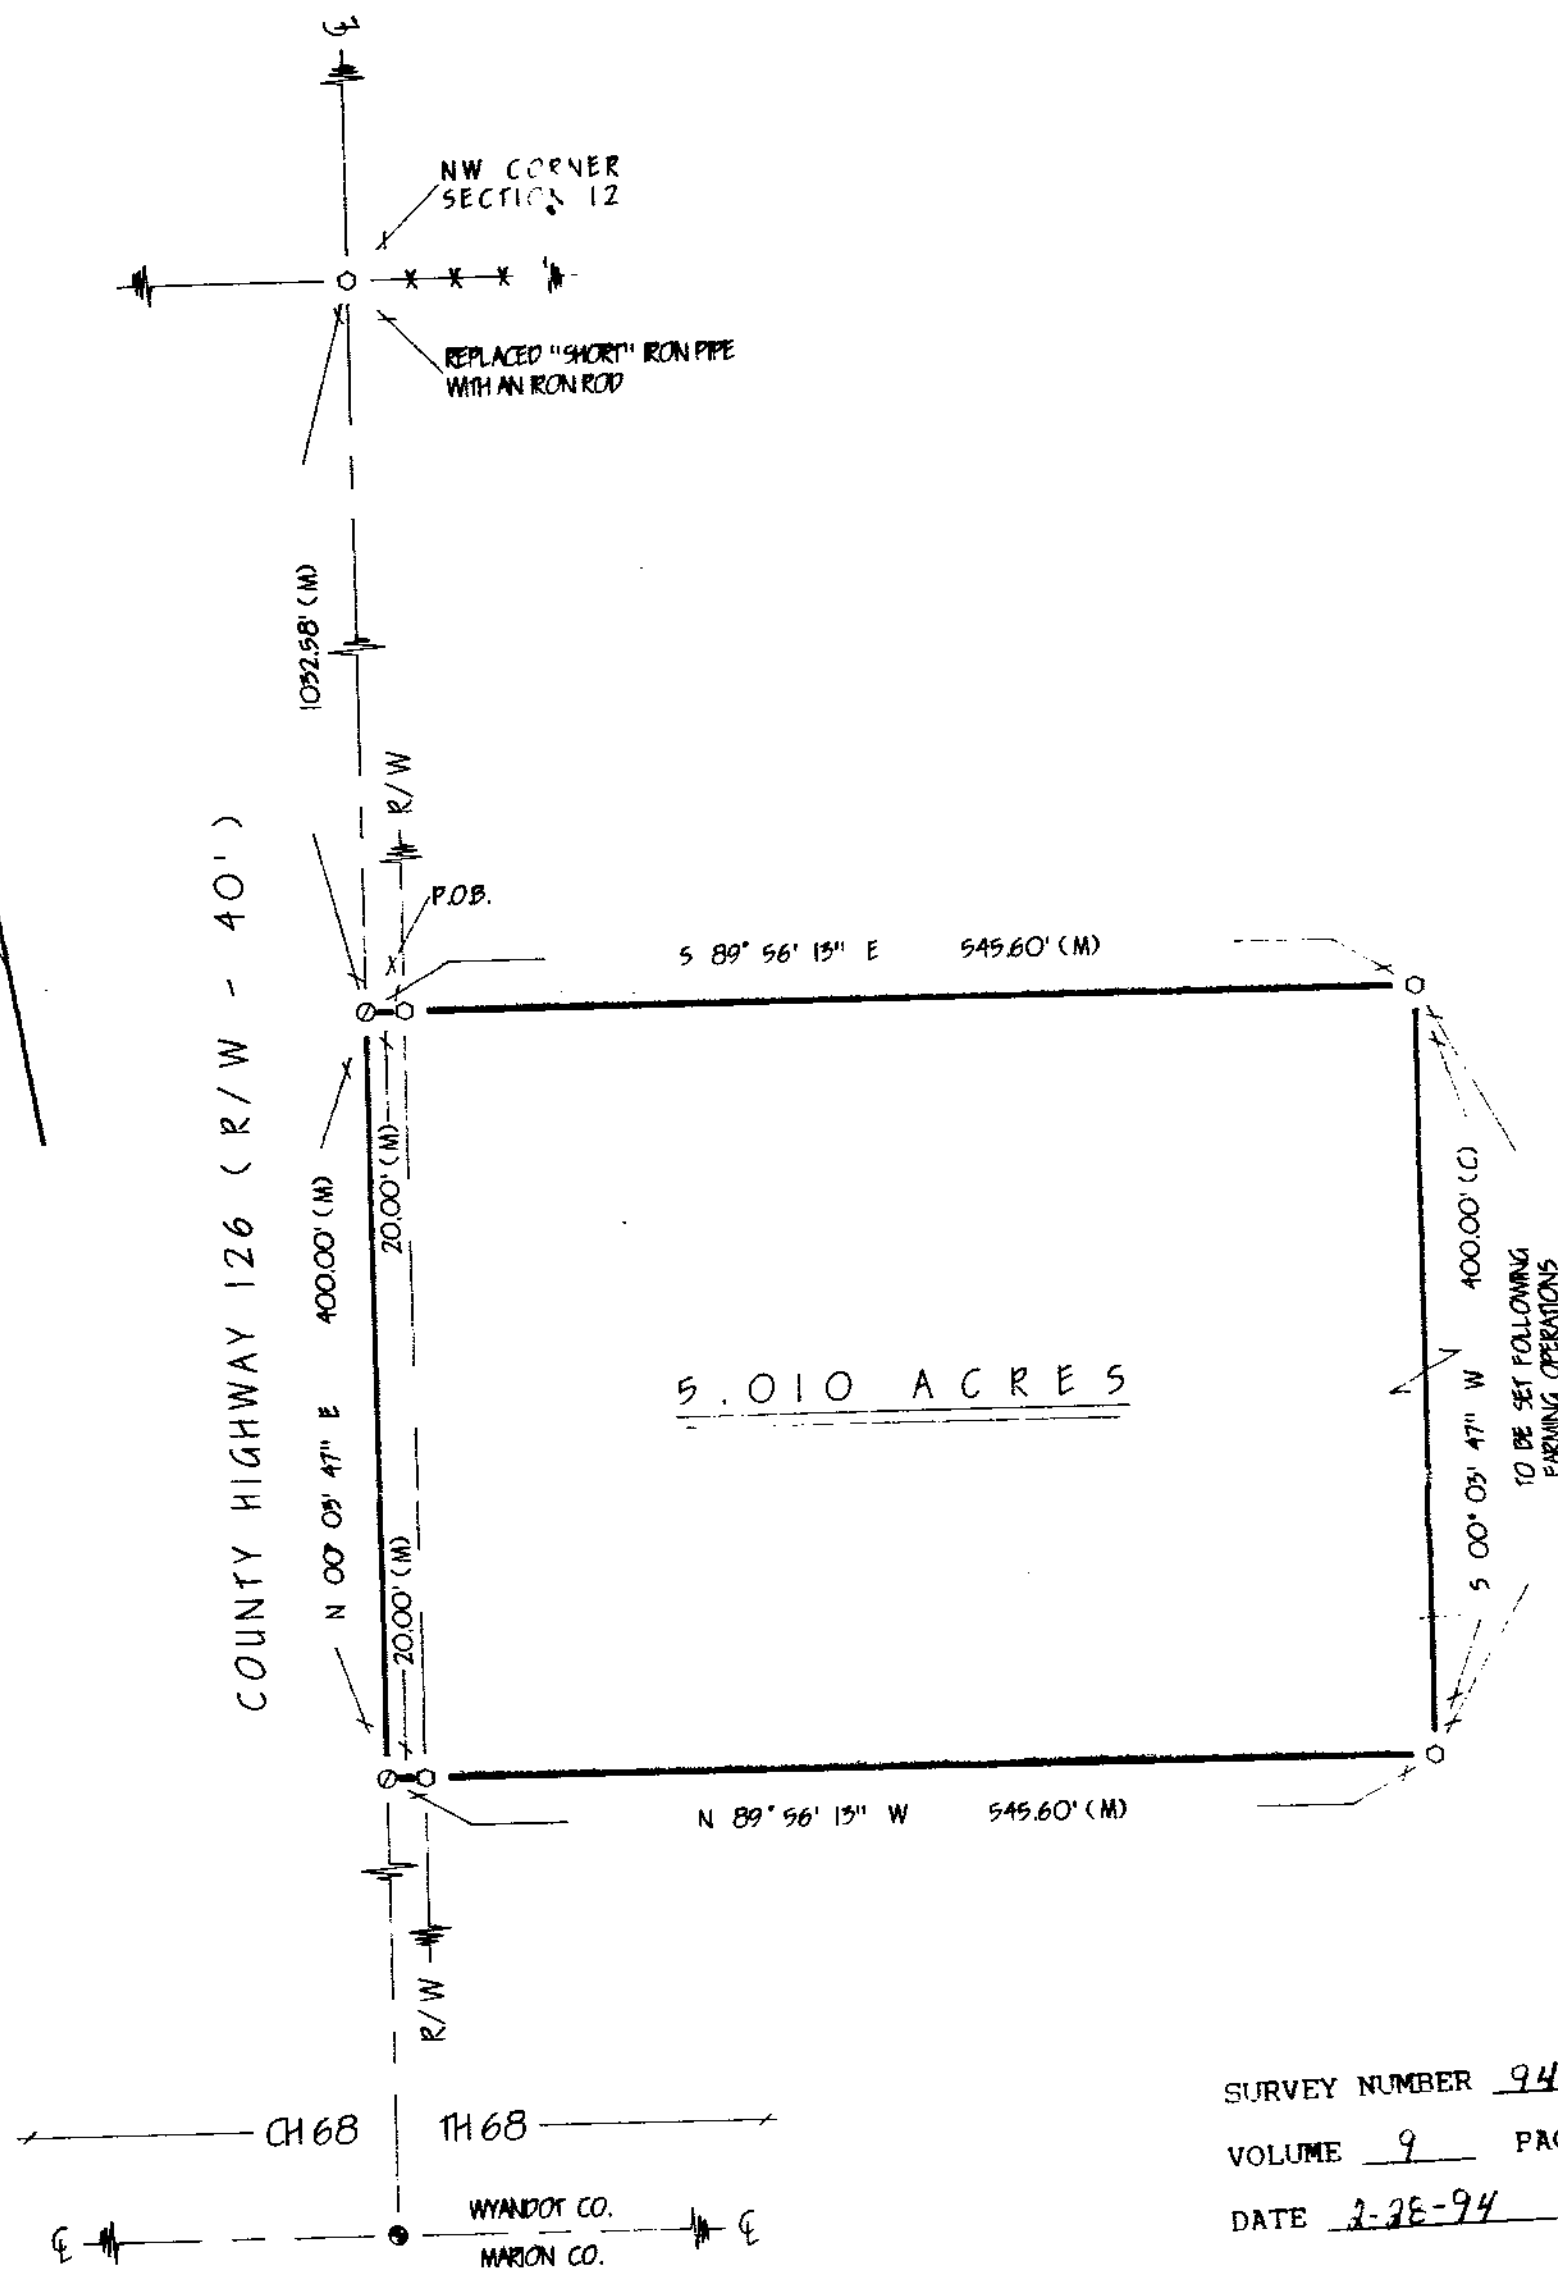

SURVEY NUMBER 9417
VOLUME 9 PAGE 106
DATE 2-28-94

RICHARD A. SHEAFFER
139 - 571

DRAWN BY	CHECKED BY	REVISION
FRS 02-23-94	VBK 02-24-94	

SURVEY FOR: RICHARD A. SHEAFFER

LOCATED IN PART OF THE NORTHWEST QUARTER OF
SECTION 12, T-4-S, R-14-E, PITT TOWNSHIP
WYANDOT COUNTY, OHIO

VICTOR B. KOEHLER, P.S.
P.O. BOX 28
UPPER SANDUSKY, OHIO 43351
419-294-5388